


VILLAGE OF BALTIC

0 50 100 200

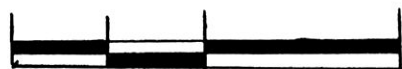

SCALE: 1" = 100'

- ▲ R.R. SPIKE FOUND
- IRON PIN FOUND
- 5/8" REBAR WITH I.D. CAPSET
I.D. CAP MARKED "BAKER 6938"

CLARK TOWNSHIP
S.W. QTR. SECTION 25
T-8N; R-4W
HOLMES COUNTY, OHIO
(SURVEYED FOR: RAYMOND TROYER)

NOTE: THE 0.500 ACRE PARCEL IS TO BE ADDED TO THE FENDER PROPERTY TO THE EAST.


REFERENCES:

- DEED VOL. 223 PAGE 472
- DEED VOL. 224 PAGE 600
- DEED VOL. 220 PAGE 961
- DEED VOL. 276 PAGE 717
- DEED VOL. 276 PAGE 225

- PLAT VOL. 16 PAGE 323
- PLAT VOL. 16 PAGE 285

9800003578
Filed for Record in
HOLMES COUNTY, OH
SALLY MILLER
On 07-31-1998 At 12:20 pm.
SMALL PLAT 20.00
Book OR Vol. 16 Pg. 814 - 814
OR vol 13 pg 604

INDEXED

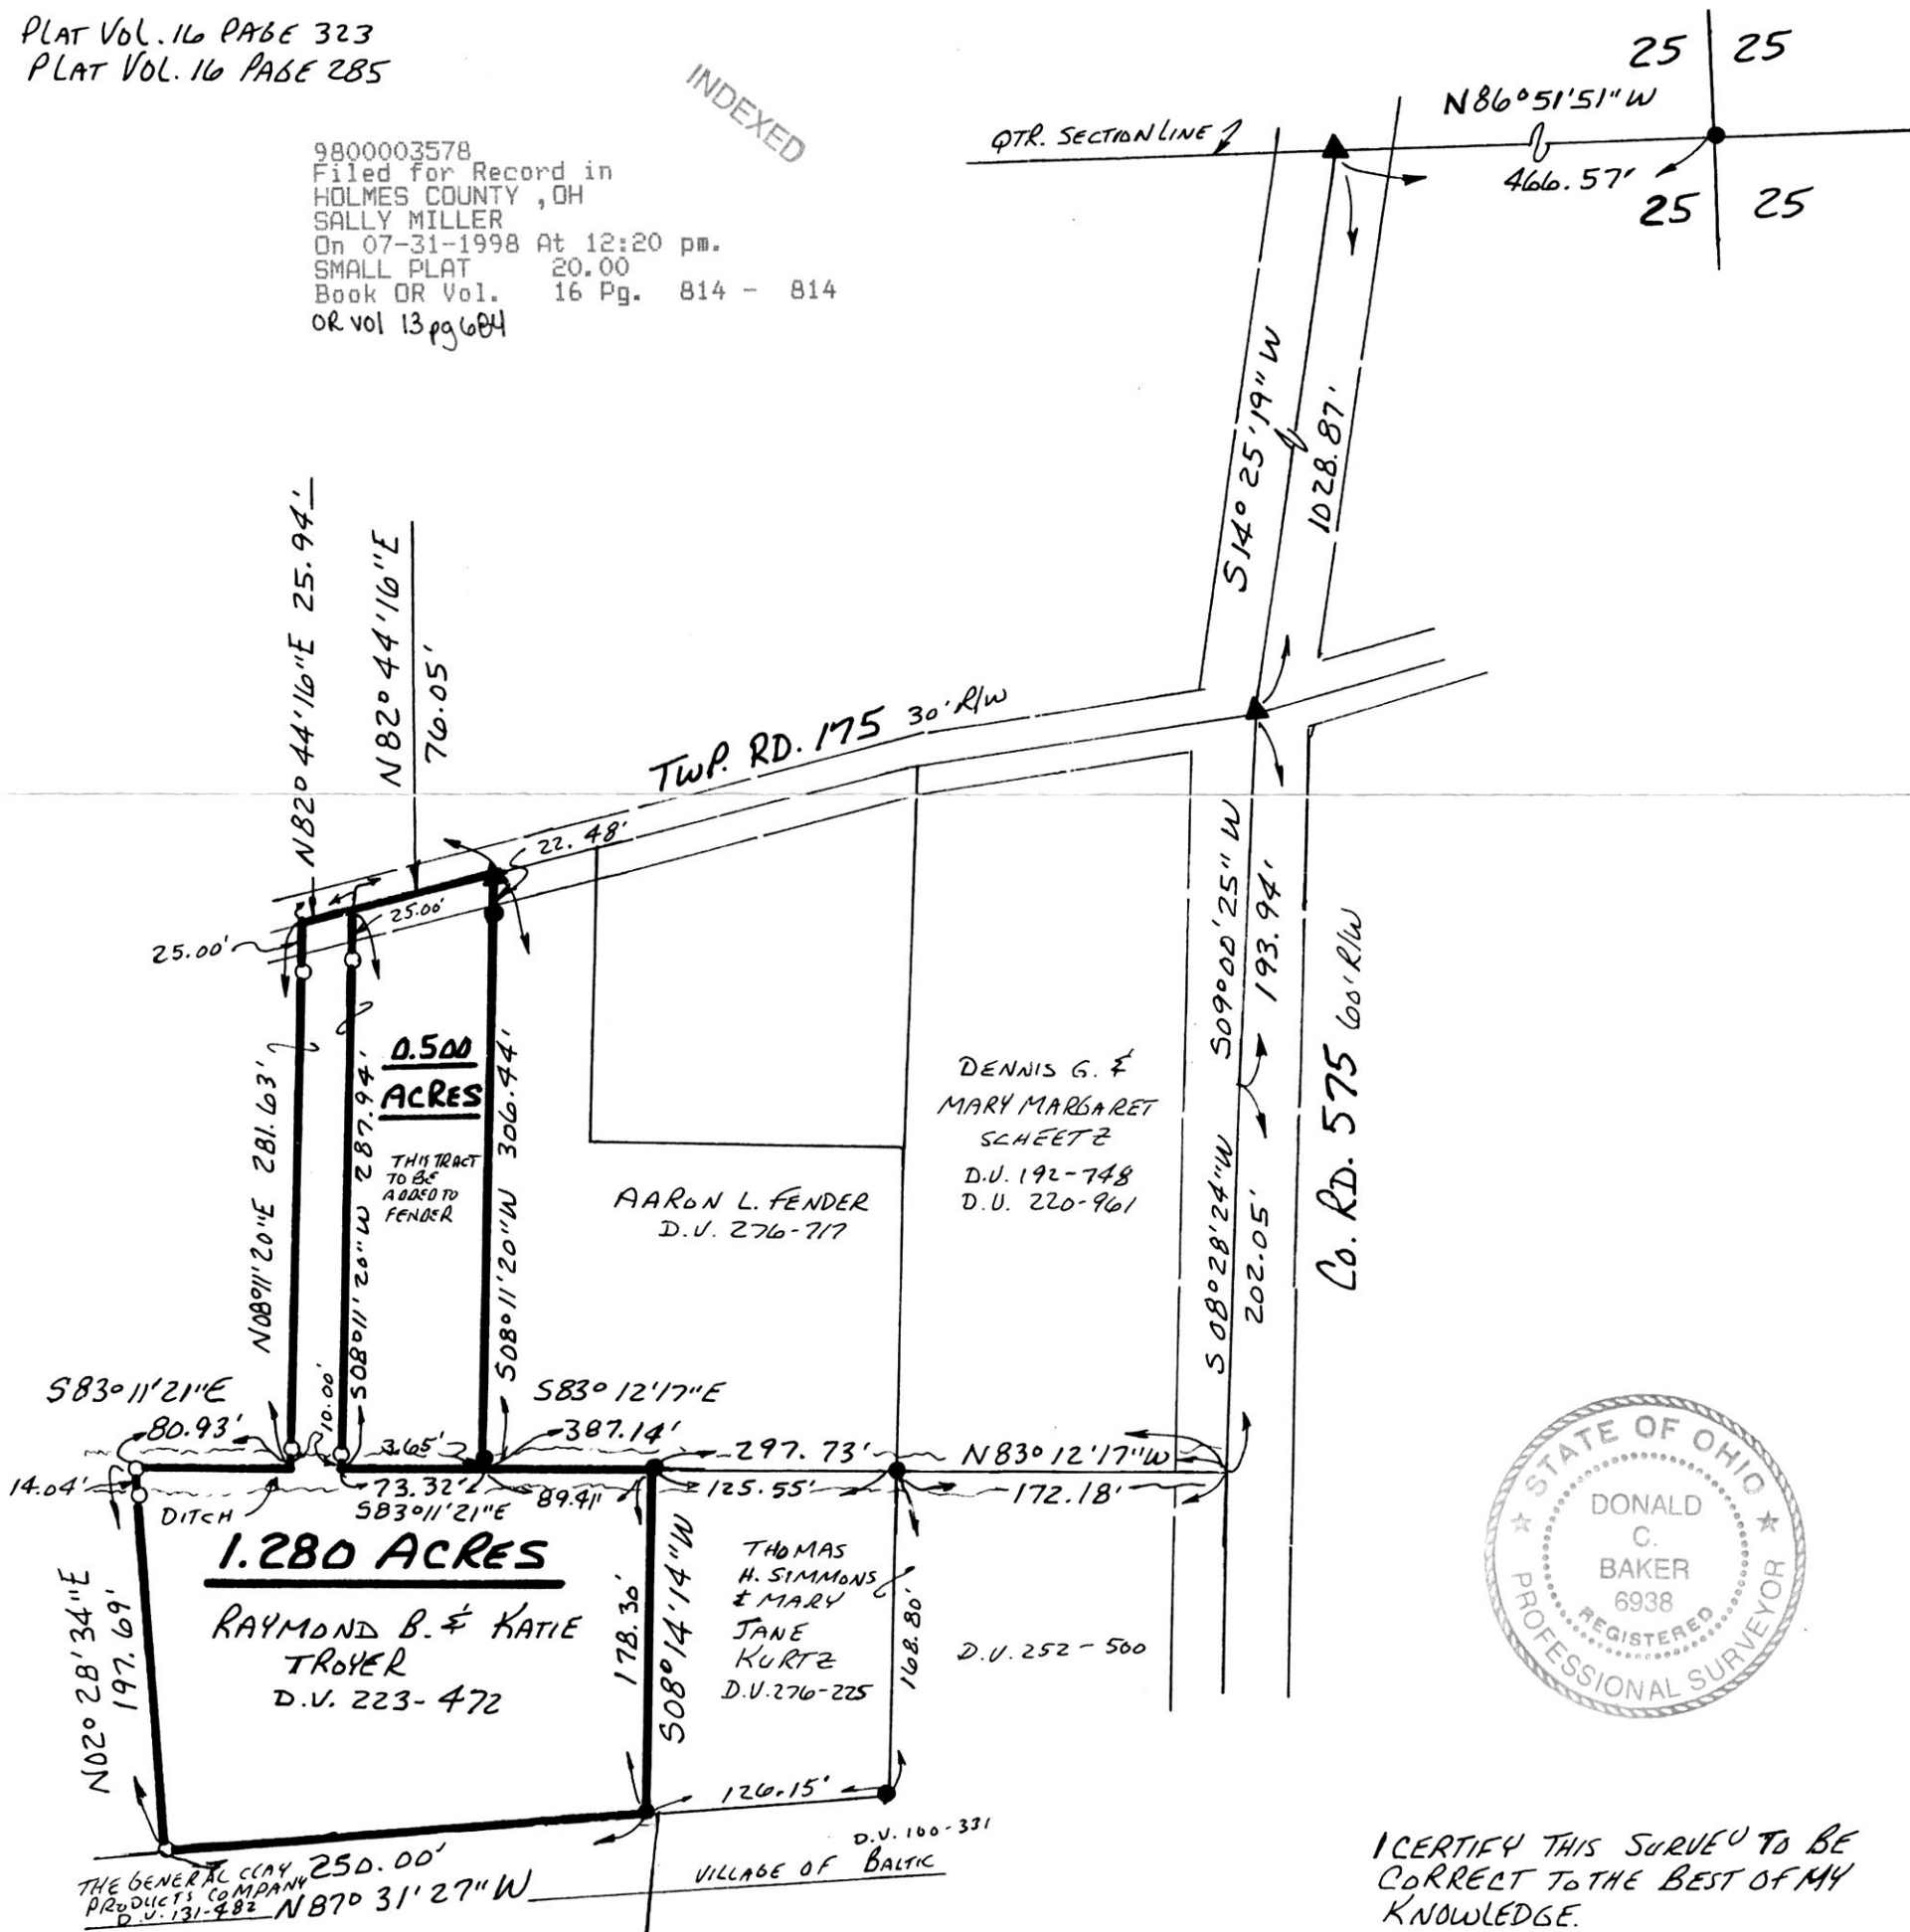

I CERTIFY THIS SURVEY TO BE CORRECT TO THE BEST OF MY KNOWLEDGE.

Donald C. Baker
DONALD C. BAKER P.S. 6938
138 N. CLAY ST.
MILLERSBURG, OHIO 44654
PH. (330) 674-4788

MAY 8, 1998

9800003578
HEARTLAND TITLE
MILLERSBURG,

PLAT APPROVED

7/29/98-b

#24698
M.L. DAVIS
F.C.C. D.C. BAKER
J.D. DARR