



PLAT APPROVED

7/30/98

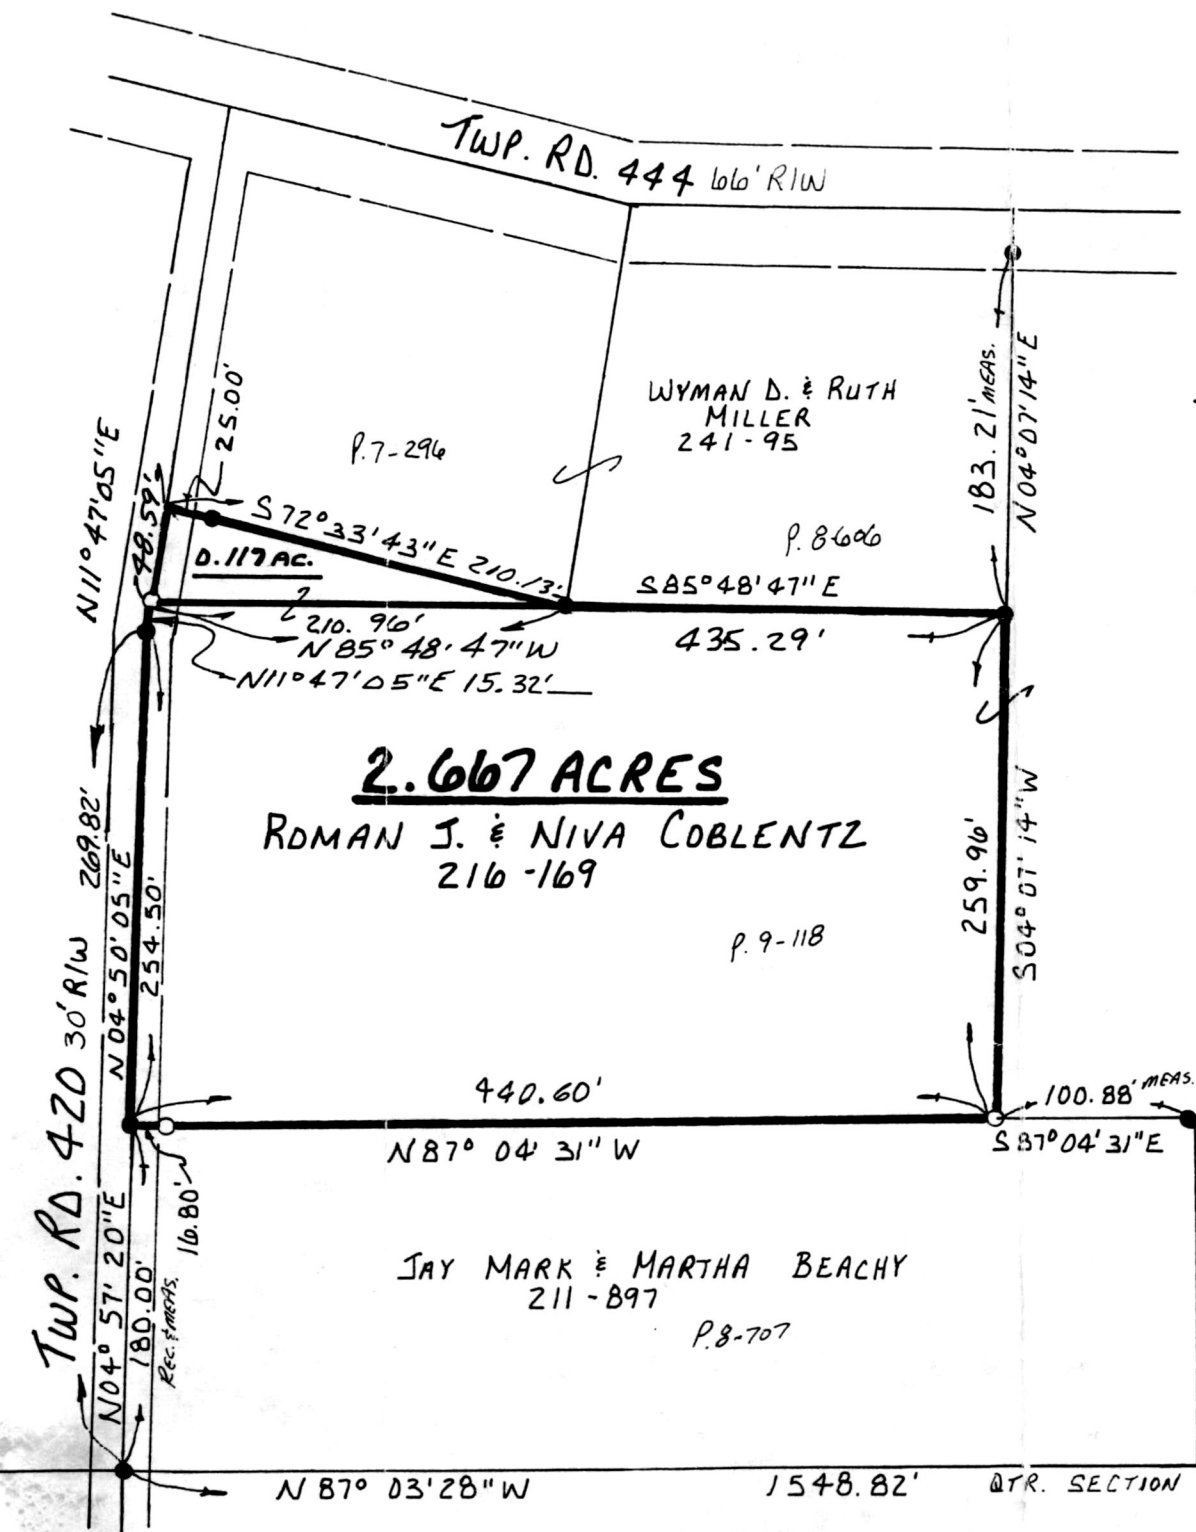

WALNUT CREEK TOWNSHIP
 N.W. QTR. SECTION 16
 T-9N; R-4W
 HOLMES COUNTY, OHIO

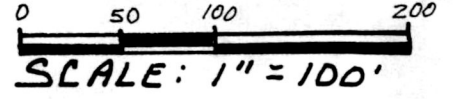

REFERENCES:

DEED VOL. 241 PAGE 95
 " " 211 " 897
 " " 216 " 169

BEARINGS FROM PLAT VOL. 8
 PAGE 204

NOTE: THE 0.117 AC. PARCEL
 TO BE ADDED TO
 WYMAN & RUTH
 MILLER PROP.

INDEXED

● IRON PIN FOUND
 ○ 5/8" REBAR WITH I.D. CAP SET
 I.D. CAP MARKED "BAKER 6938"

9800003589 SURVEYED FOR ROMAN COBLENTZ
 Filed for Record in
 HOLMES COUNTY, OH
 SALLY MILLER
 On 07-31-1998 At 03:55 pm.
 SMALL PLAT 20.00
 Book OR Vol. 16 Pg. 815 - 815
 or vol. 13 pg. 725 - 728

980158 980159
 APPROVED FOR TRANSFER ONLY
 NO SUBDIVISION PLAT REQUIRED
 (O.R.C. 711.001 & 711.131)
 Lot(s) not for building unless
 approved by Board of Health.
 HOLMES CO. PLANNING COMM.

By AD Date 7/30/98



9800003589
 LAUREL SCHMID ATTY
 MILLERSBURG,

I CERTIFY THIS SURVEY TO BE CORRECT
 TO THE BEST OF MY KNOWLEDGE.

Donald C. Baker

DONALD C. BAKER P.S. 6938
 138 N. CLAY ST.
 MILLERSBURG, OHIO 44654
 PH: (330) 674-4788
 JANUARY 21, 1998
 REVISED FEBRUARY 27, 1998
 #13598 - M.L. DAVIS

2598 - FJM
 F.L.C. - F.D. BAKER