

- STONE FOUND
- IRON PIN FOUND
- 5/8" RE BAR WITH I.D. CAP SET, I.D. CAP MARKED "BAKER 6938"

VILLAGE OF BERLIN
PART OF OUT LOT 10
HOLMES COUNTY, OHIO
 (SURVEYED FOR: PAUL A. KLINE)


N.W. QTR. SECTION 15; BERLIN TWP.
 T-9N; R-5W

REFERENCES:

DEED VOL.	PAGE
" "	" "

PLAT VOL. 14 PAGE 177

" " 14 "	445
" " 16 "	685

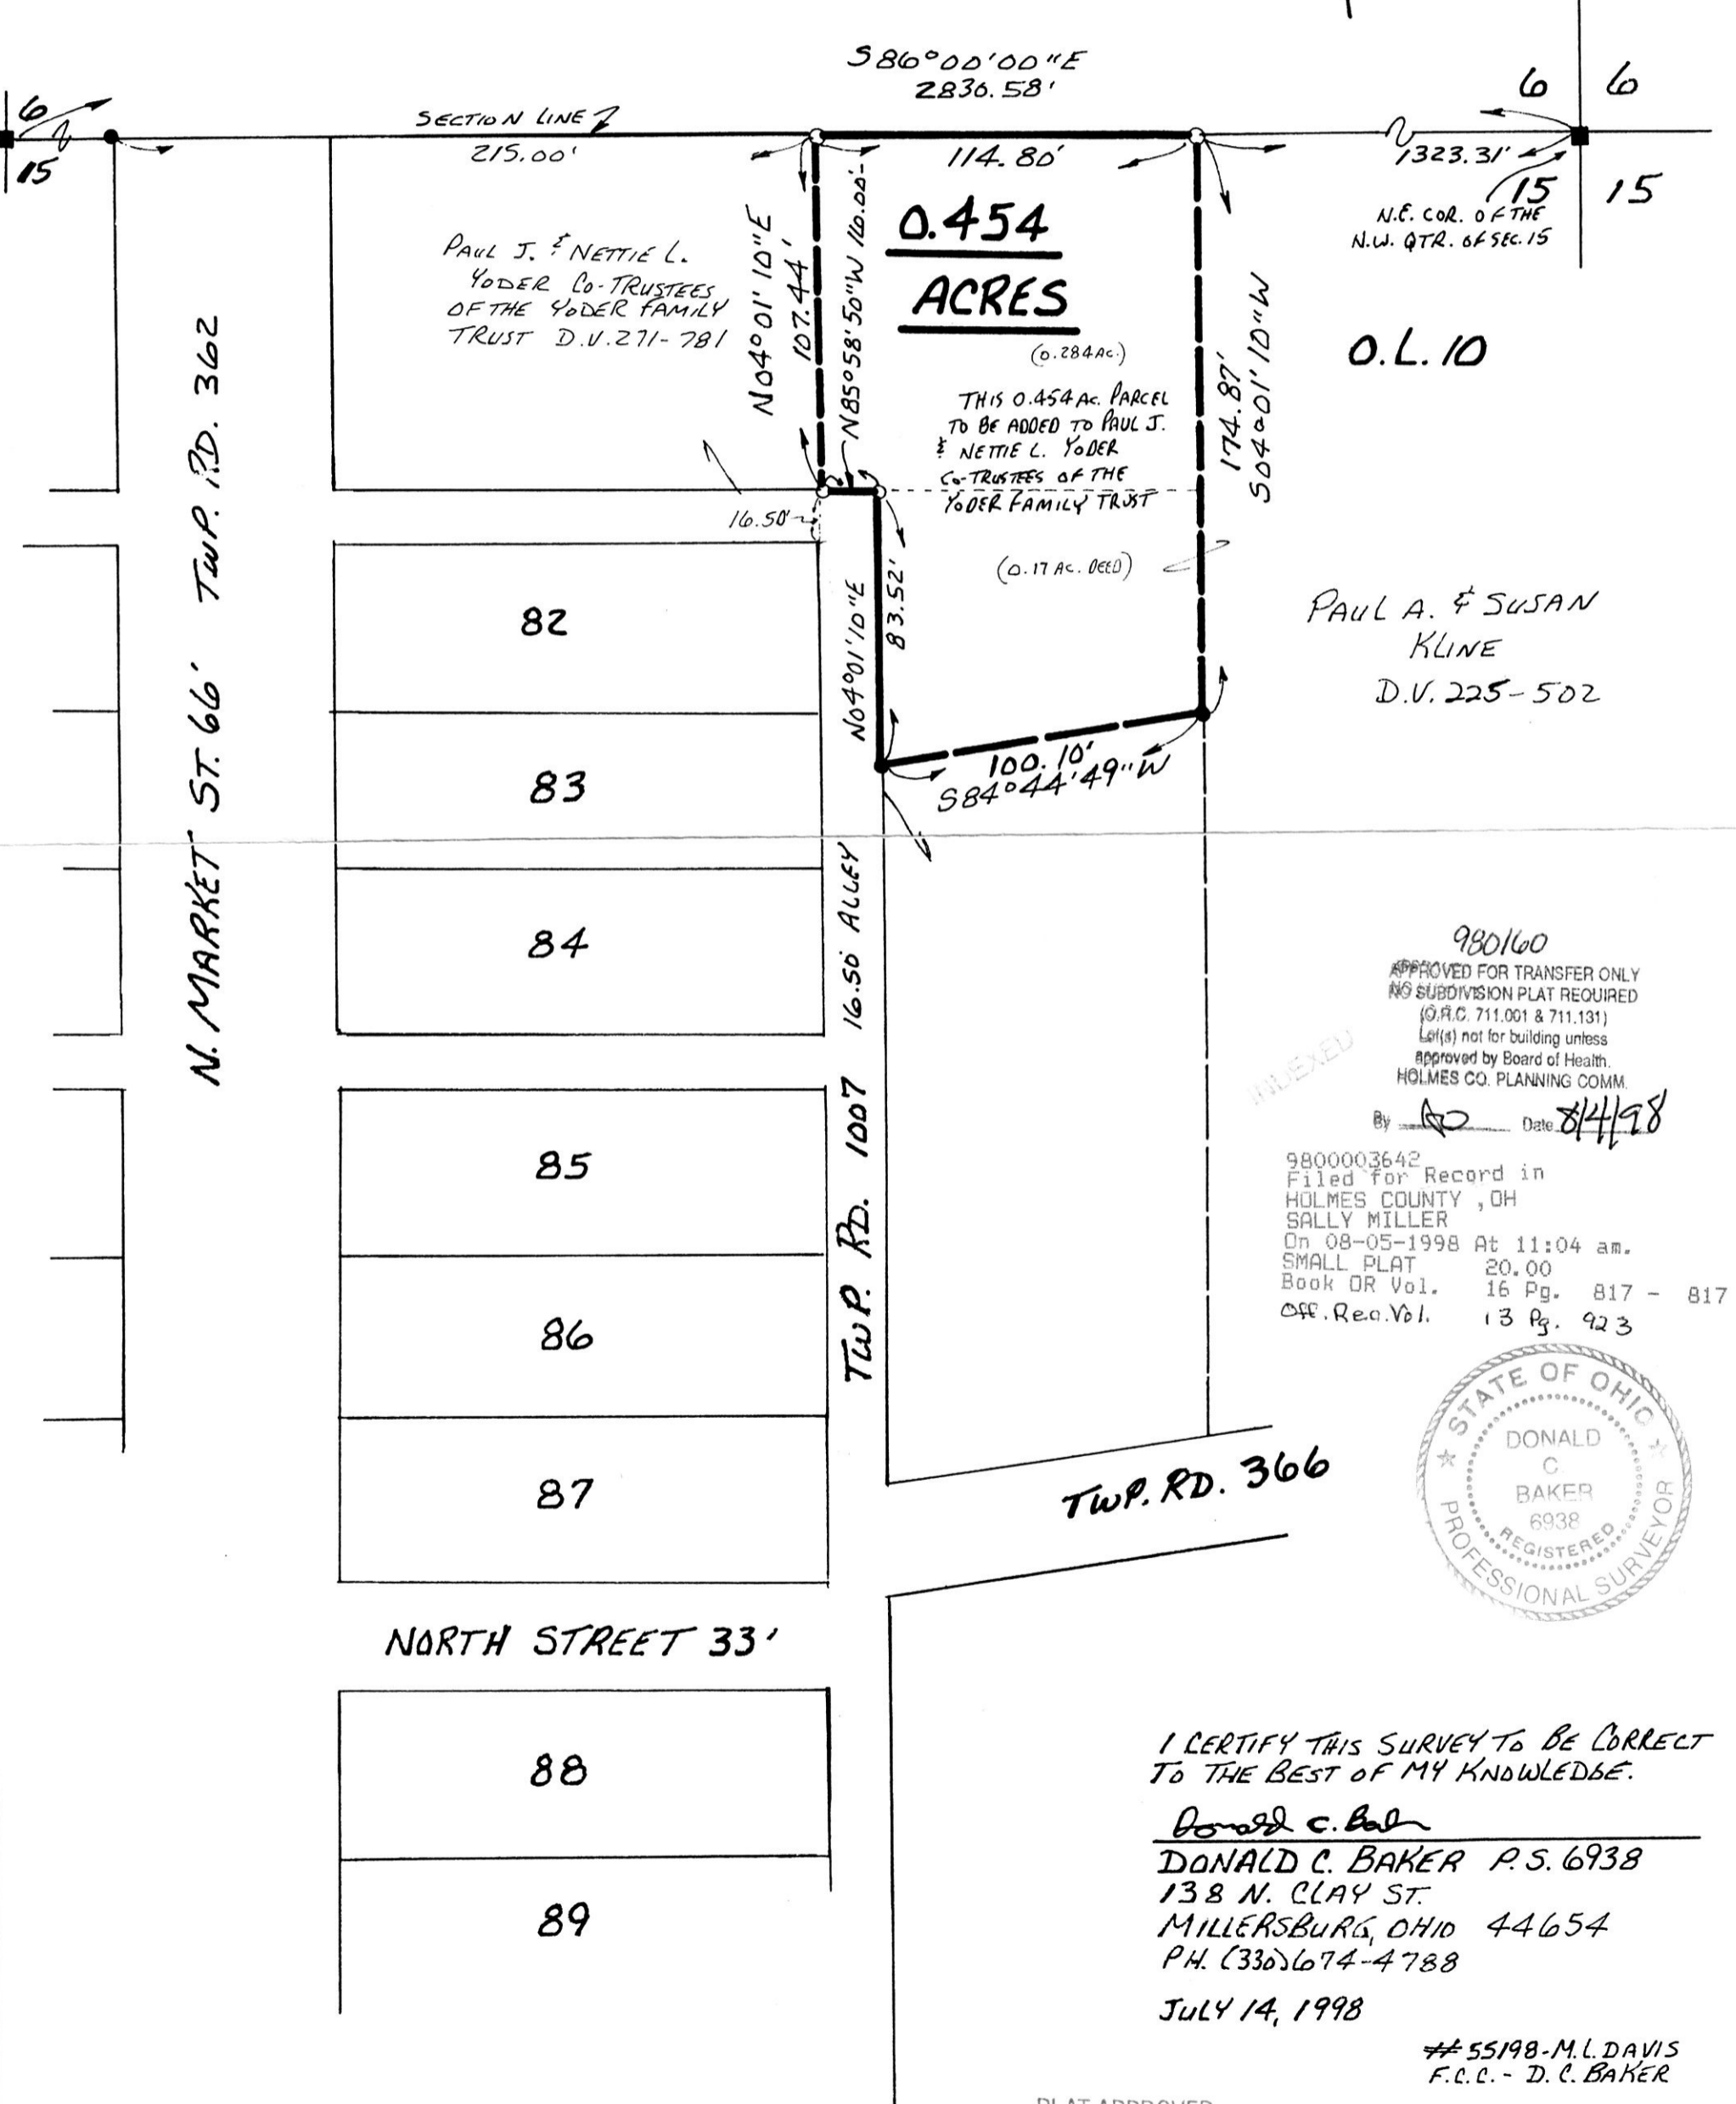

PAUL A. & SUSAN
 KLINE
 D.V. 225-502

980160
 APPROVED FOR TRANSFER ONLY
 NO SUBDIVISION PLAT REQUIRED
 (O.A.C. 711.001 & 711.131)
 Lot(s) not for building unless
 approved by Board of Health.
 HOLMES CO. PLANNING COMM.
 By *[Signature]* Date 8/4/98
 9800003642
 Filed for Record in
 HOLMES COUNTY, OH
 SALLY MILLER
 On 08-05-1998 At 11:04 am.
 SMALL PLAT 20.00
 Book OR Vol. 16 Pg. 817 - 817
 Off. Rec. Vol. 13 Pg. 923



I CERTIFY THIS SURVEY TO BE CORRECT
 TO THE BEST OF MY KNOWLEDGE.

Donald C. Baker
 DONALD C. BAKER P.S. 6938
 138 N. CLAY ST.
 MILLERSBURG, OHIO 44654
 PH. (330) 674-4788

JULY 14, 1998

#55198-M.L. DAVIS
 F.C.C. - D.C. BAKER

PLAT APPROVED
 8/4/98
 9800003642
 PAUL A MILLER LAW
 MILLERSBURG,