



REFERENCES:

DEED VOL. 262 PAGE 186  
" " 197 " 76  
" " 250 " 196  
" " 252 " 647  
OFFICIAL RECORD 11 PAGE 337

SALT CREEK TOWNSHIP  
3RD. QTR. LOT 26  
T-10N; R-5W  
HOLMES COUNTY, OHIO

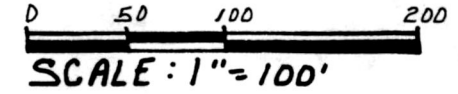

● IRON PIN FOUND

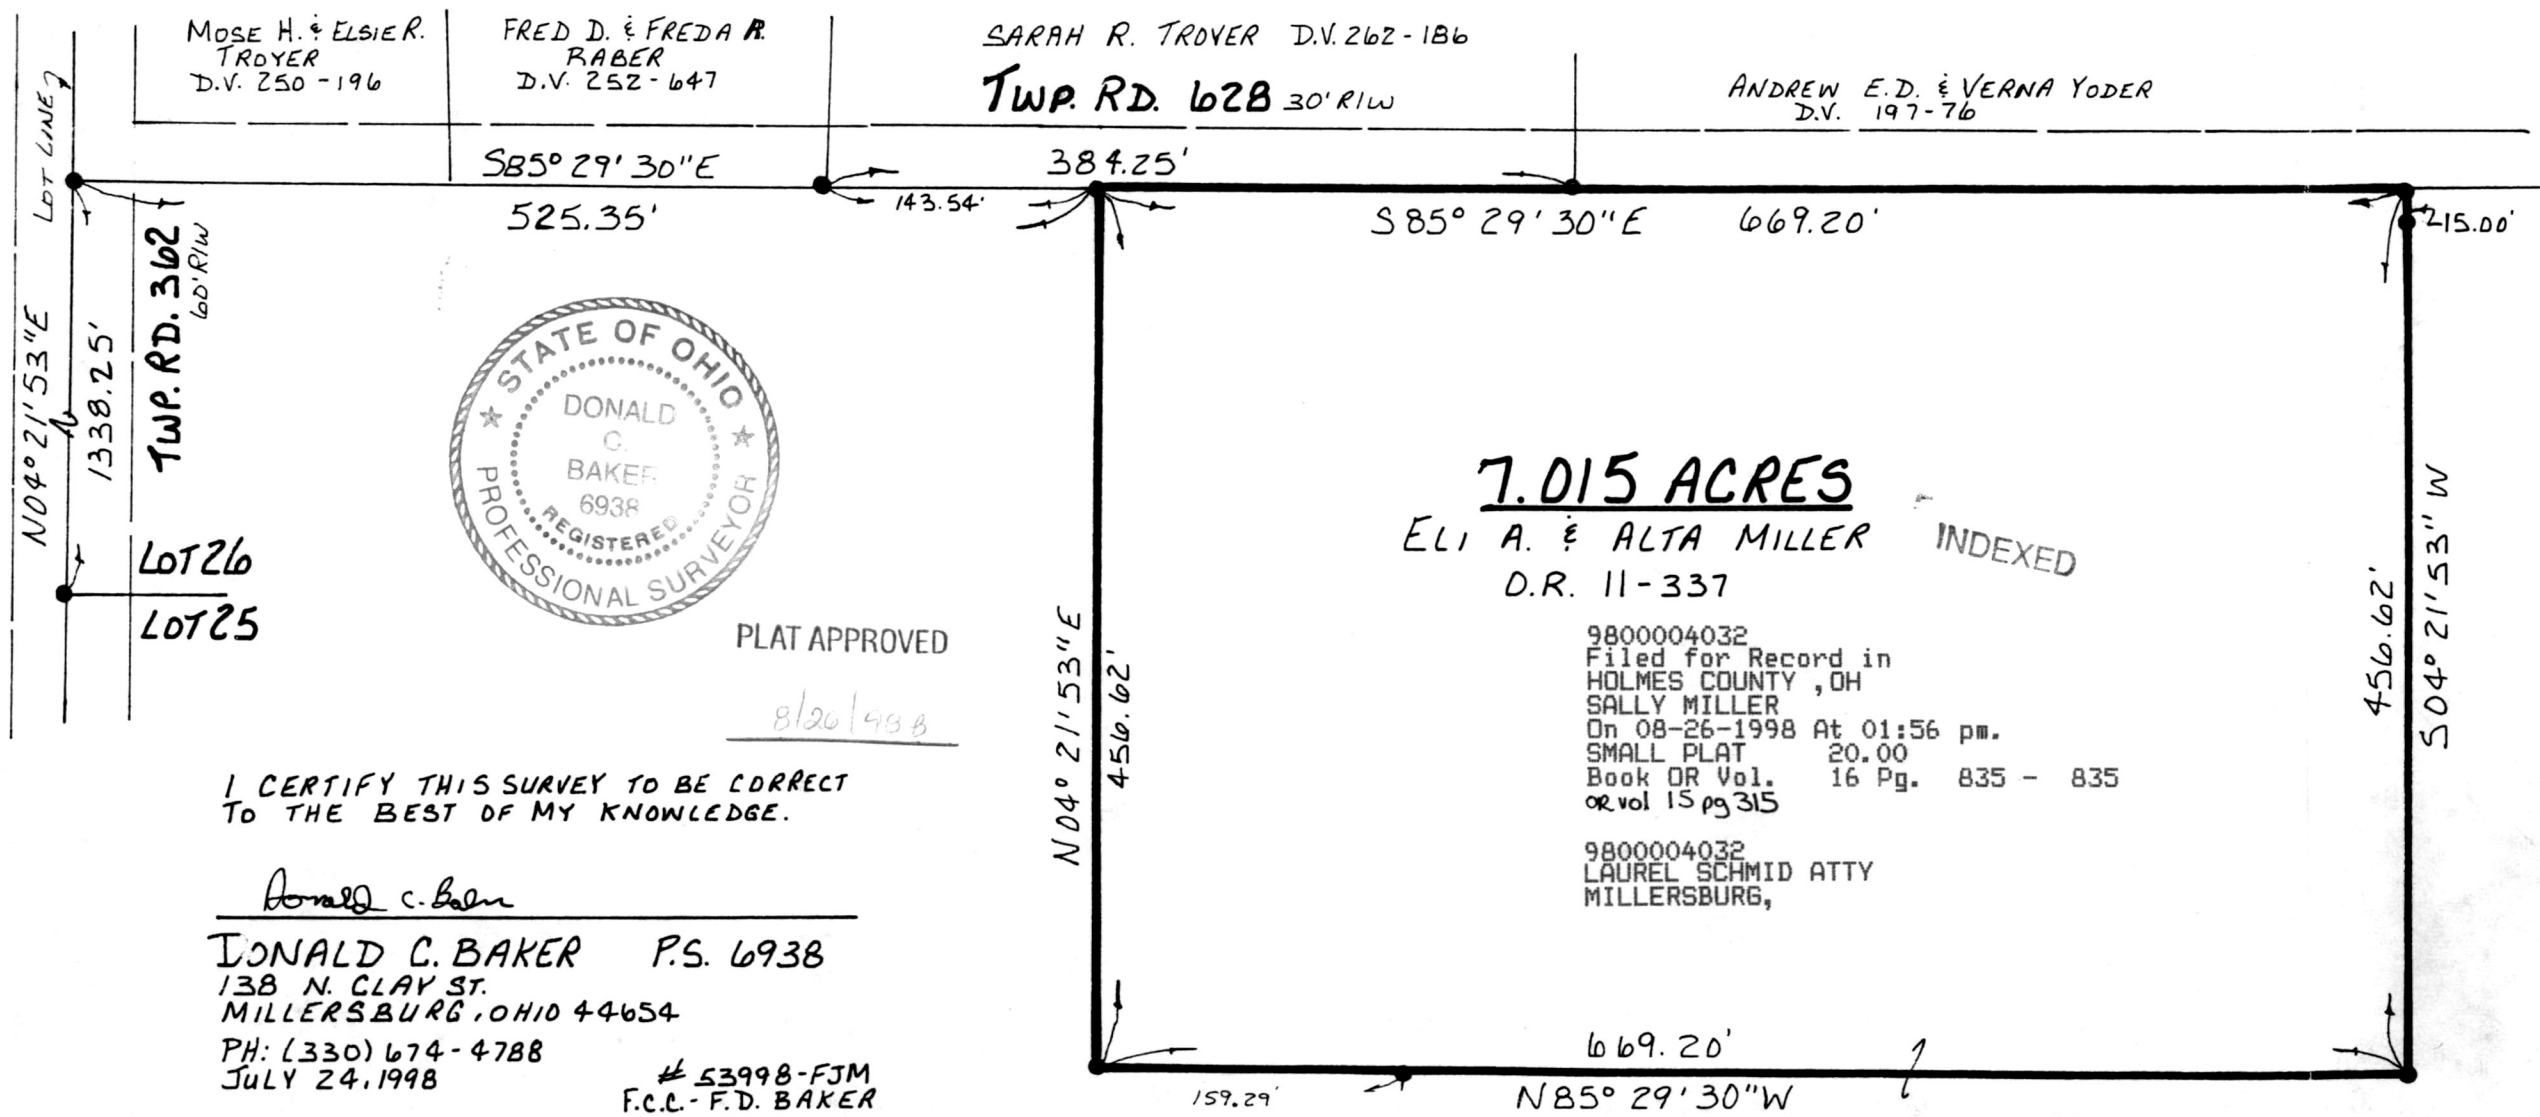

MOSE H. & ELSIE R. TROYER  
D.V. 250-196

FRED D. & FRED A. RABER  
D.V. 252-647

SARAH R. TROYER D.V. 262-186  
TWP. RD. 628 30' R/W

ANDREW E.D. & VERNA YODER  
D.V. 197-76



PLAT APPROVED

8/26/1998

I CERTIFY THIS SURVEY TO BE CORRECT  
TO THE BEST OF MY KNOWLEDGE.

Donald C. Baker  
DONALD C. BAKER P.S. 6938  
138 N. CLAY ST.  
MILLERSBURG, OHIO 44654  
PH: (330) 674-4788  
JULY 24, 1998

# 53998-FJM  
F.C.C. - F.D. BAKER

**7.015 ACRES**  
ELI A. & ALTA MILLER  
D.R. 11-337  
INDEXED

9800004032  
Filed for Record in  
HOLMES COUNTY, OH  
SALLY MILLER  
On 08-26-1998 At 01:56 pm.  
SMALL PLAT 20.00  
Book OR Vol. 16 Pg. 835 - 835  
or vol 15 pg 315

9800004032  
LAUREL SCHMID ATTY  
MILLERSBURG,