

WASHINGTON TOWNSHIP  
 S.E. QTR. SECTION 10  
 S.W. QTR. SECTION 11  
 T-19N; R-15W  
 HOLMES COUNTY, OHIO

SURVEYED FOR HAROLD BREITENBUCHER, JR.


REFERENCES:

DEED	VOL. 197	PAGE 391
"	"	214 " 669
"	"	139 " 561
"	"	235 " 699

VOL 16 PAGE 896


9800005141  
 Filed for Record in  
 HOLMES COUNTY, OH  
 SALLY MILLER  
 On 10-28-1998 At 12:34 pm.  
 PLAT MED 21.60  
 Book DR Vol. 16 Pg. 896 - 896  
 DR vol. 19 pg 43

INDEXED

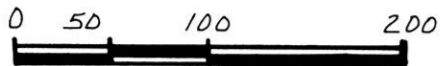

SCALE: 1" = 100'

- ▲ R.R. SPIKE FOUND
- IRON PIN FOUND
- △ R.R. SPIKE SET
- 5/8" REBAR WITH I.D. CAP SET
- I.D. CAP MARKED "BAKER 6938"

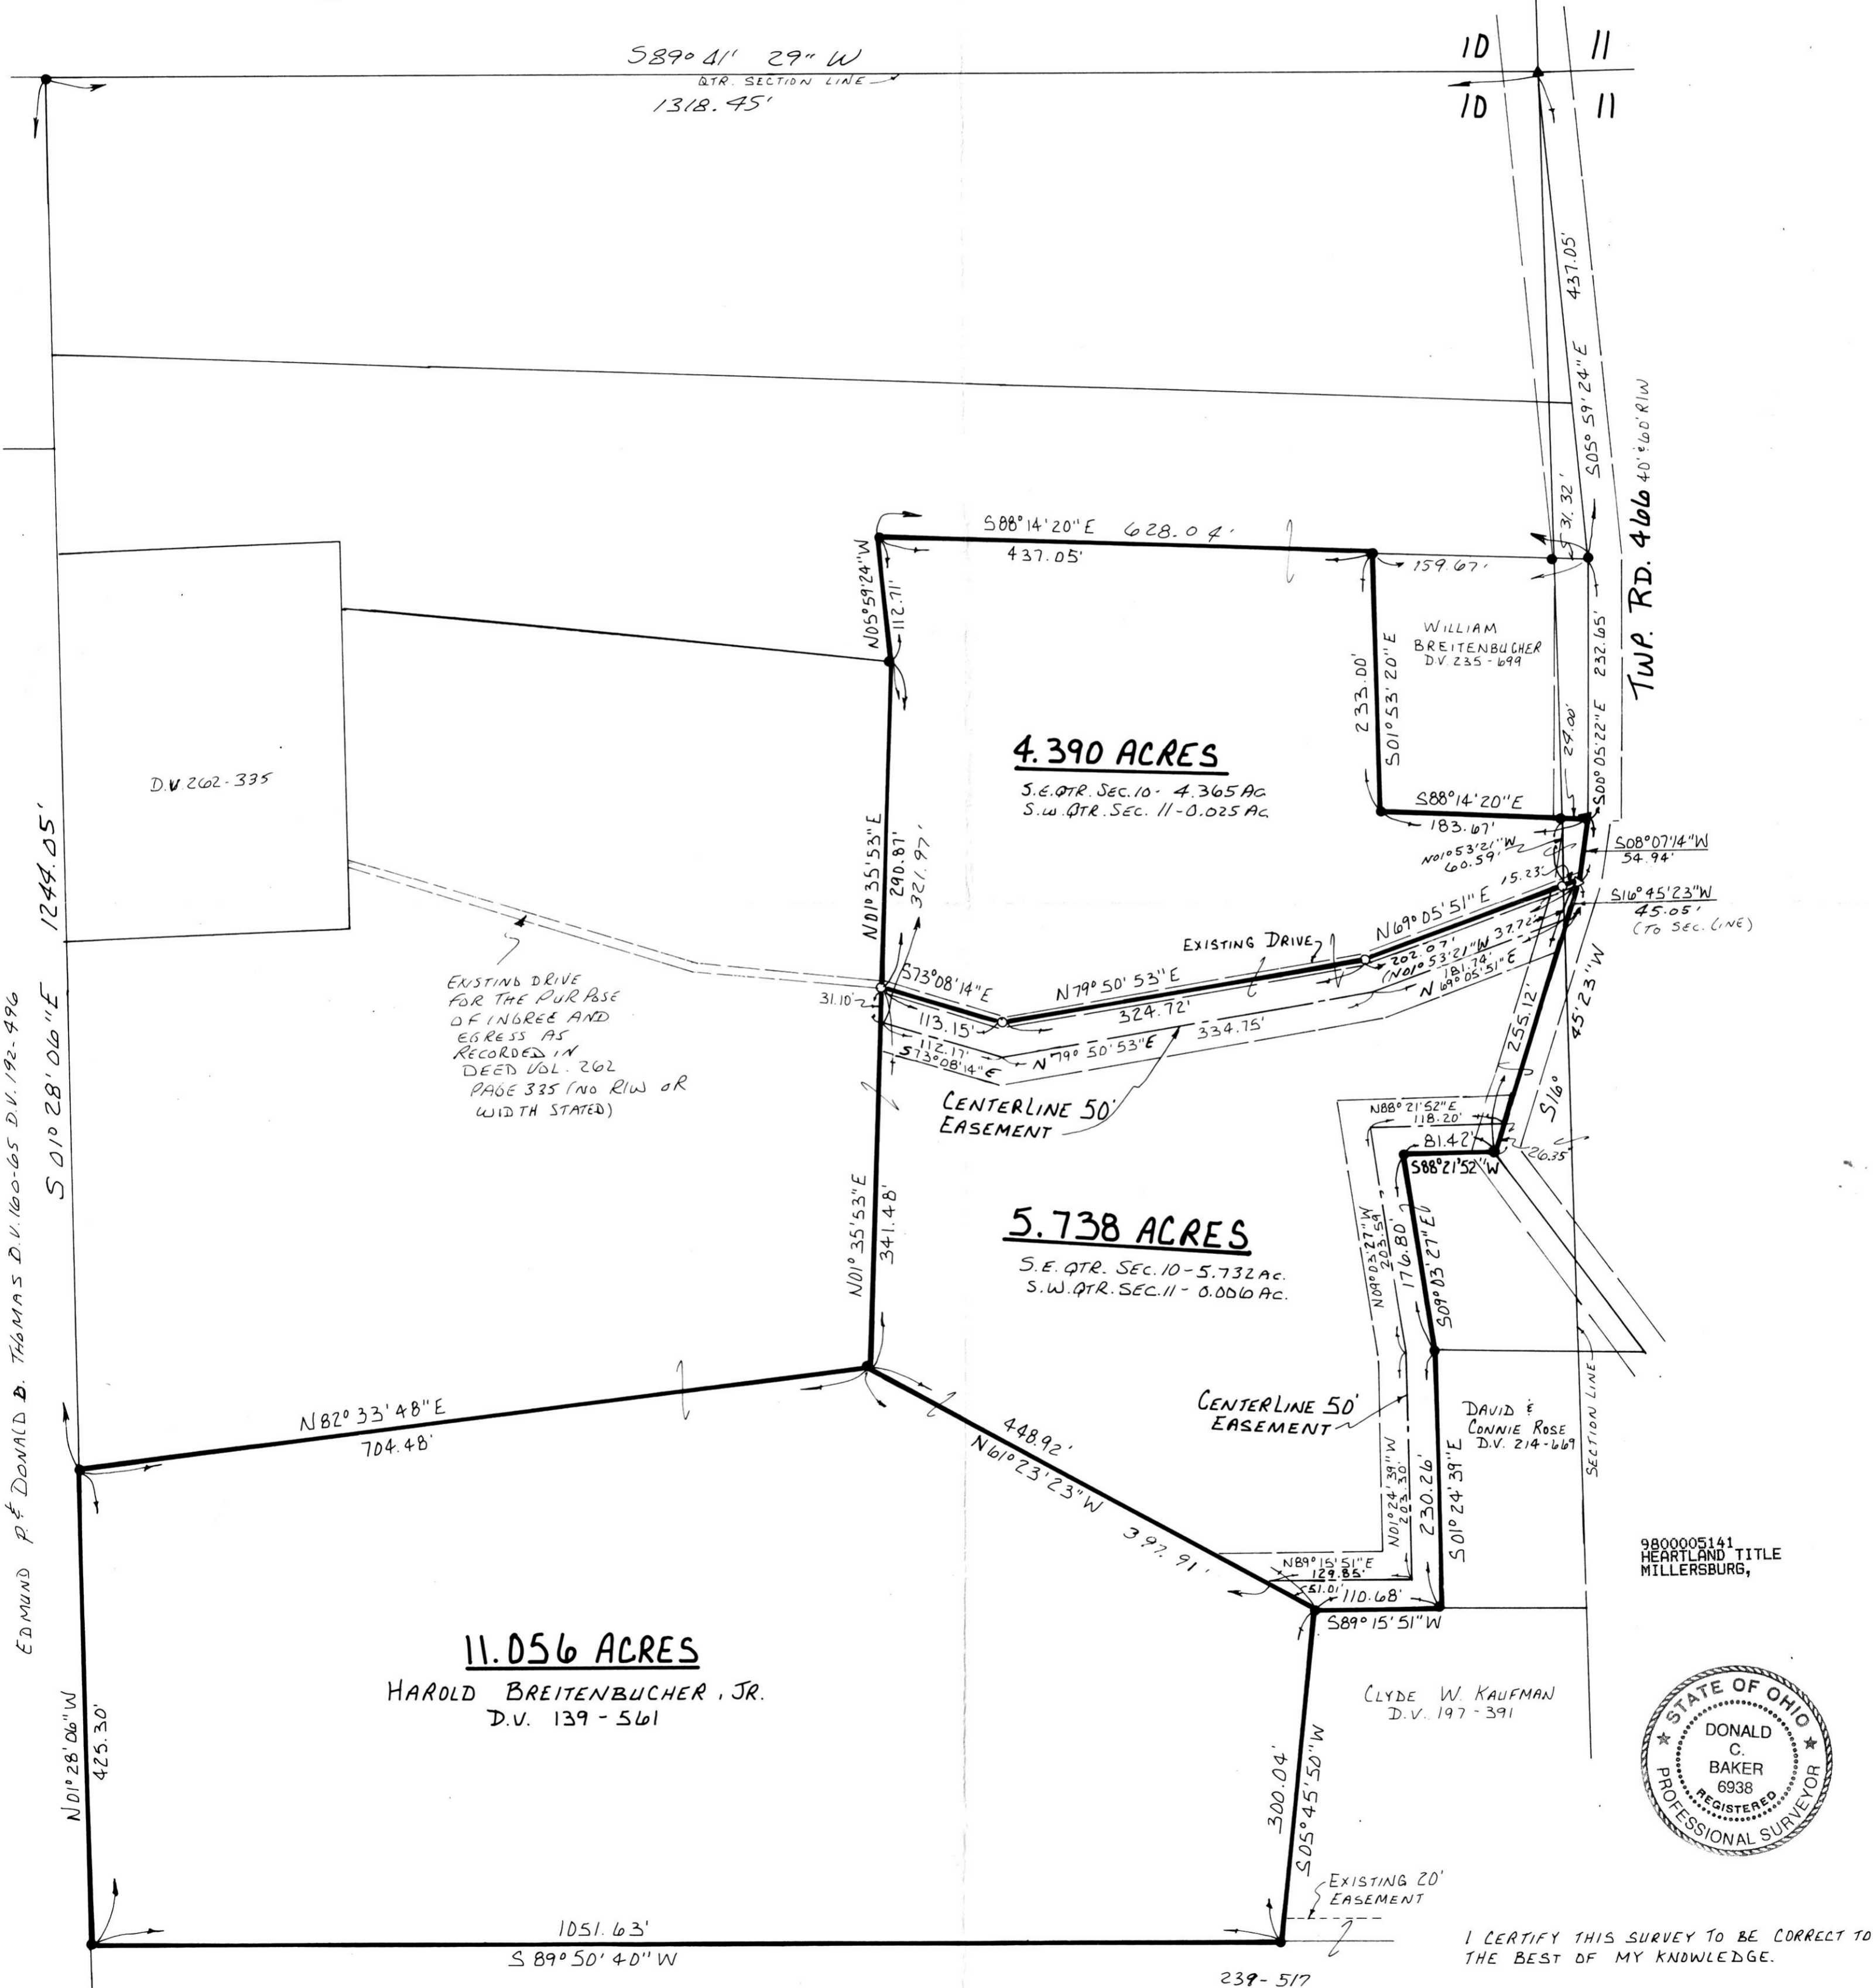

9800005141  
 HEARTLAND TITLE  
 MILLERSBURG,



I CERTIFY THIS SURVEY TO BE CORRECT TO THE BEST OF MY KNOWLEDGE.

Donald C. Baker  
 DONALD C. BAKER P.S. 6938  
 138 N. CLAY ST.  
 MILLERSBURG, OHIO 44654  
 PH: (330) 674-4788  
 JULY 13, 1998

980231  
 PLAT APPROVED  
 12/8/98

#38498-FSM-MID  
 F.C.C. - F.D. BAKER