


REFERENCES:
 DEED VOL. 184 PAGE 44
 " " 238 " 622
 " " 202 " 15
 " " 233 " 65

VILLAGE OF WINESBURG
 PART OF OUTLOTS 21 & 23

PAINT TOWNSHIP
 3RD. QTR. LOT 38
 T-10N; R-4W
 HOLMES COUNTY, OHIO
 (SURVEYED FOR: MERVIN R. MILLER)

INDEXED

9800005260
 Filed for Record in
 HOLMES COUNTY, OH
 SALLY MILLER
 On 11-02-1998 At 01:36 pm.
 SMALL PLAT 20.00
 Book OR Vol. 16 Pg. 903 - 903
 OR 19 pg 410

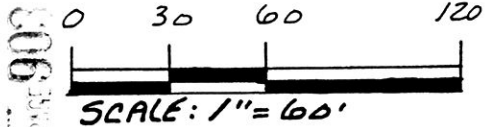

- IRON PIN FOUND
- 5/8" REBAR WITH I.D. CAP SET
- △ I.D. CAP MARKED "BAKER 6938"
- △ R.R. SPIKE SET

VOL. 16 PAGE 903




I CERTIFY THIS SURVEY TO BE CORRECT TO THE BEST OF MY KNOWLEDGE.

Jamie D. Darr
 JAMIE D. DARR P.S. 7755

DONALD C. BAKER SURVEYING
 138 N. CLAY ST.
 MILLERSBURG, OHIO 44654
 PH. (330) 674-4788

OCTOBER 19, 1998

#72498-M.L. DAUIS
 F.R.C. - D.C.B./J.D.D.

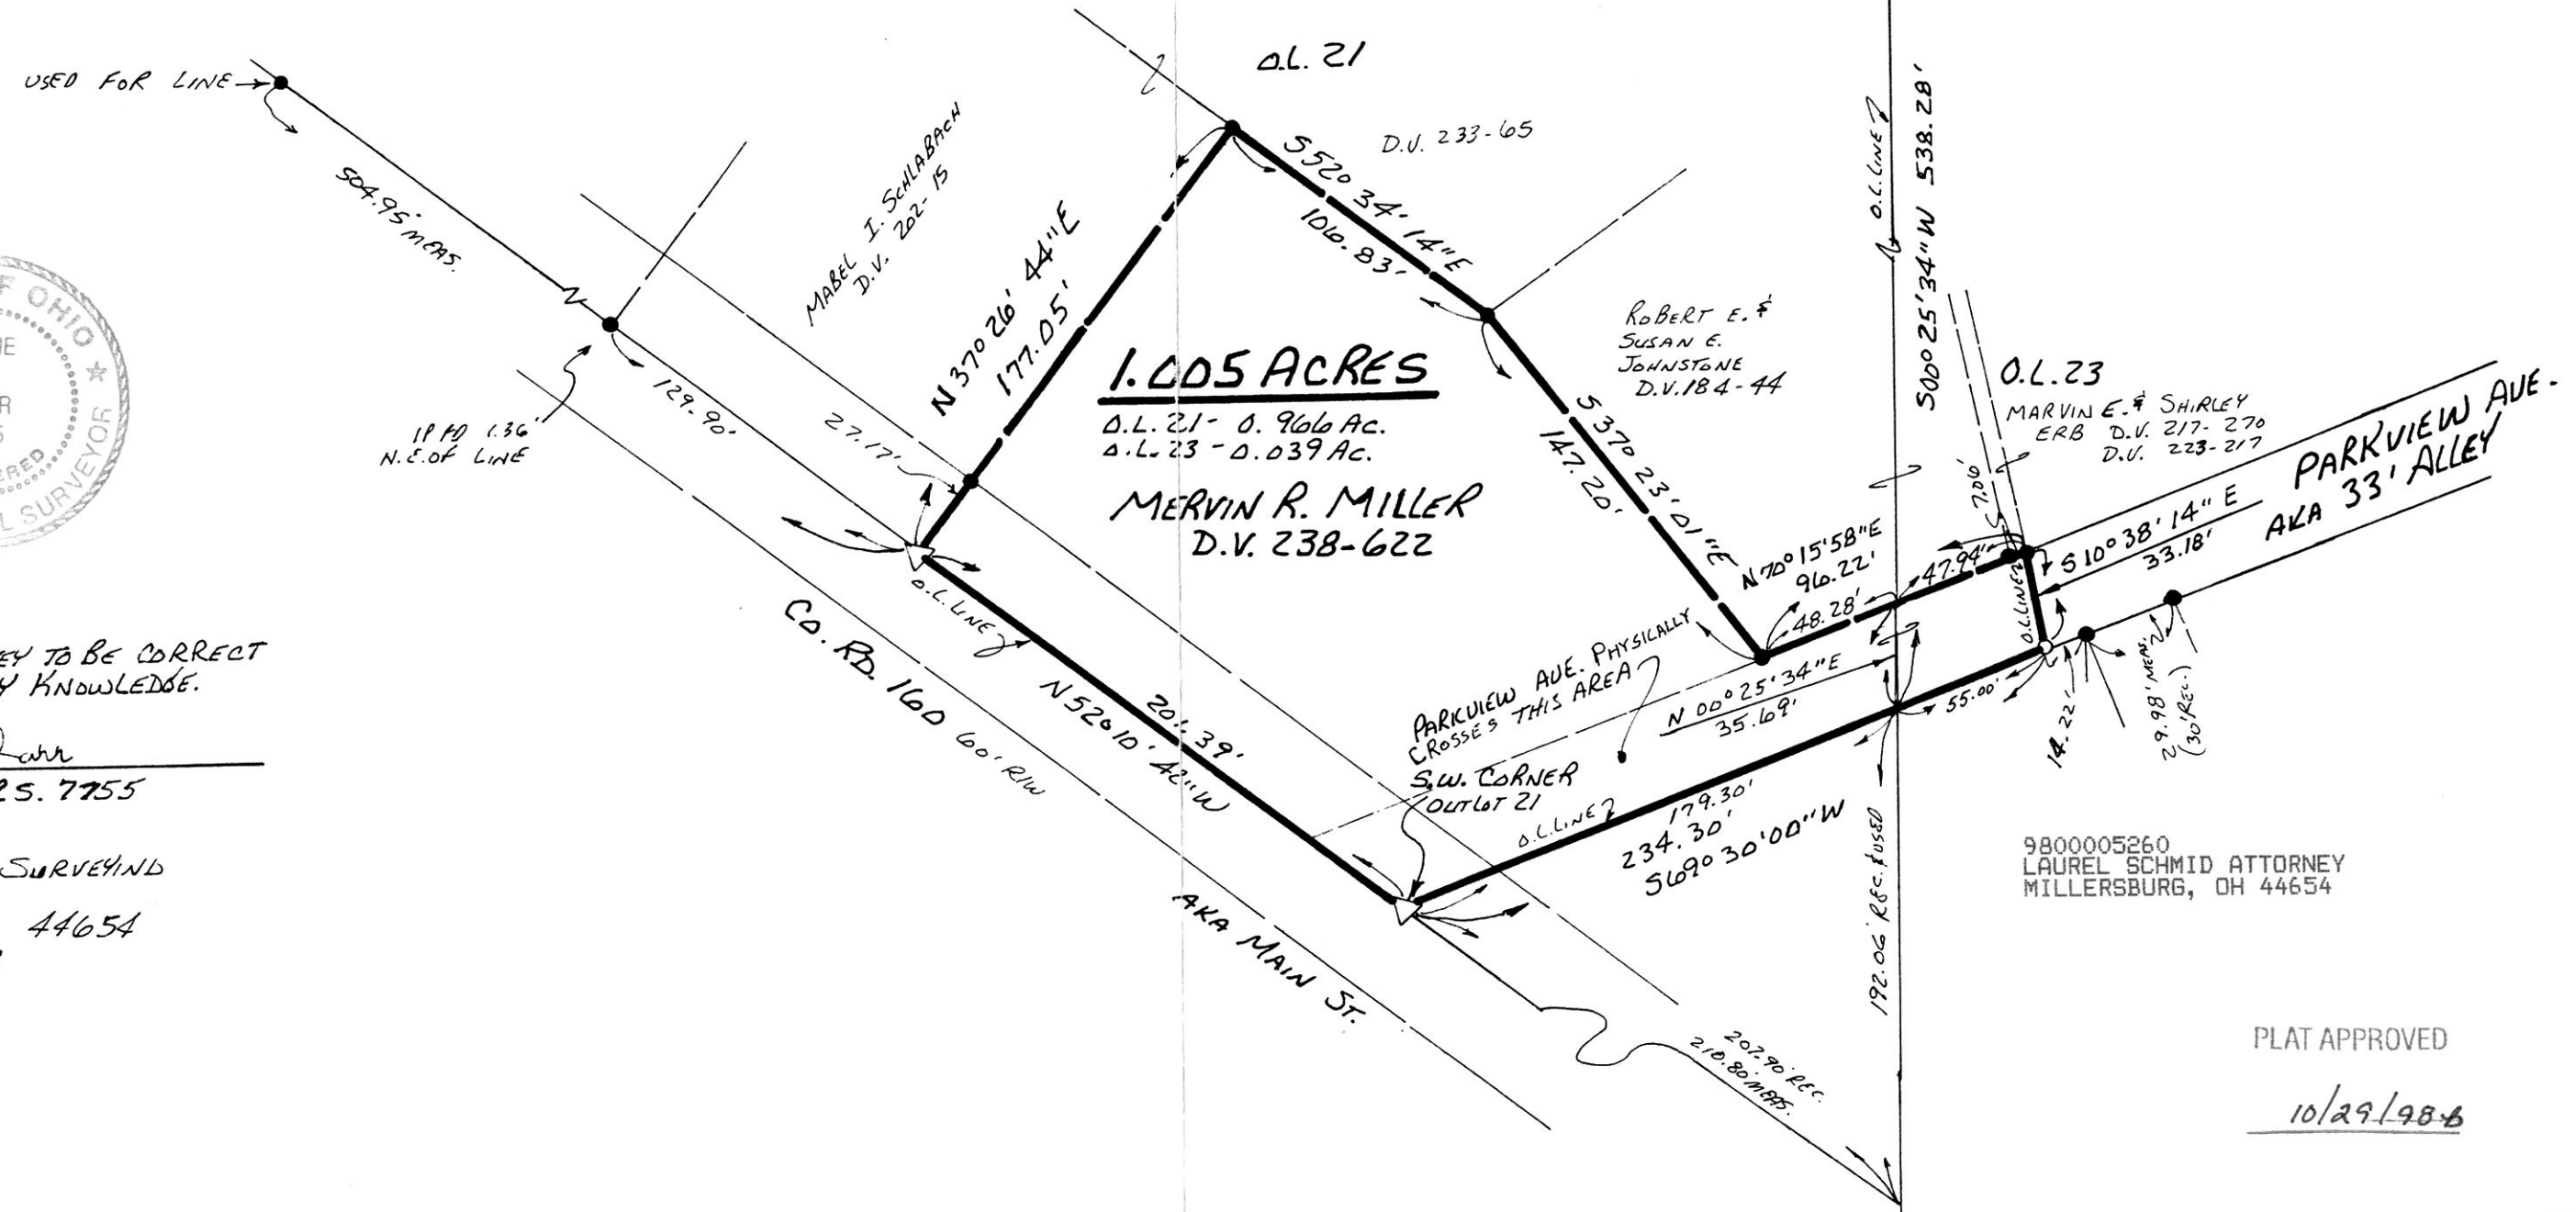

9800005260
 LAUREL SCHMID ATTORNEY
 MILLERSBURG, OH 44654

PLAT APPROVED

10/29/98-b