


BERLIN TOWNSHIP
 3RD. QTR. LOT 37 (T-9N:R-5W)
 4TH. QTR. LOT 11 (T-9N:R-6W)
 HOLMES COUNTY, OHIO
 (SURVEYED FOR: JONAS TROYER)

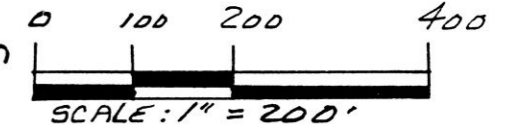


- IRON PIN FOUND
- 5/8" REBAR WITH I.D. CAP SET
- I.D. CAP MARKED "BAKER 6938"

REFERENCES:
 DEED VOL. 179 PAGE 884
 " " 202 " 389

9800005272
 Filed for Record in
 HOLMES COUNTY, OH
 SALLY MILLER
 On 11-02-1998 At 01:58 pm.
 SMALL PLAT 20.00
 Book OR Vol. 16 Pg. 905 - 905
 or vol. 19 pgs 515/518/521

INDEXED

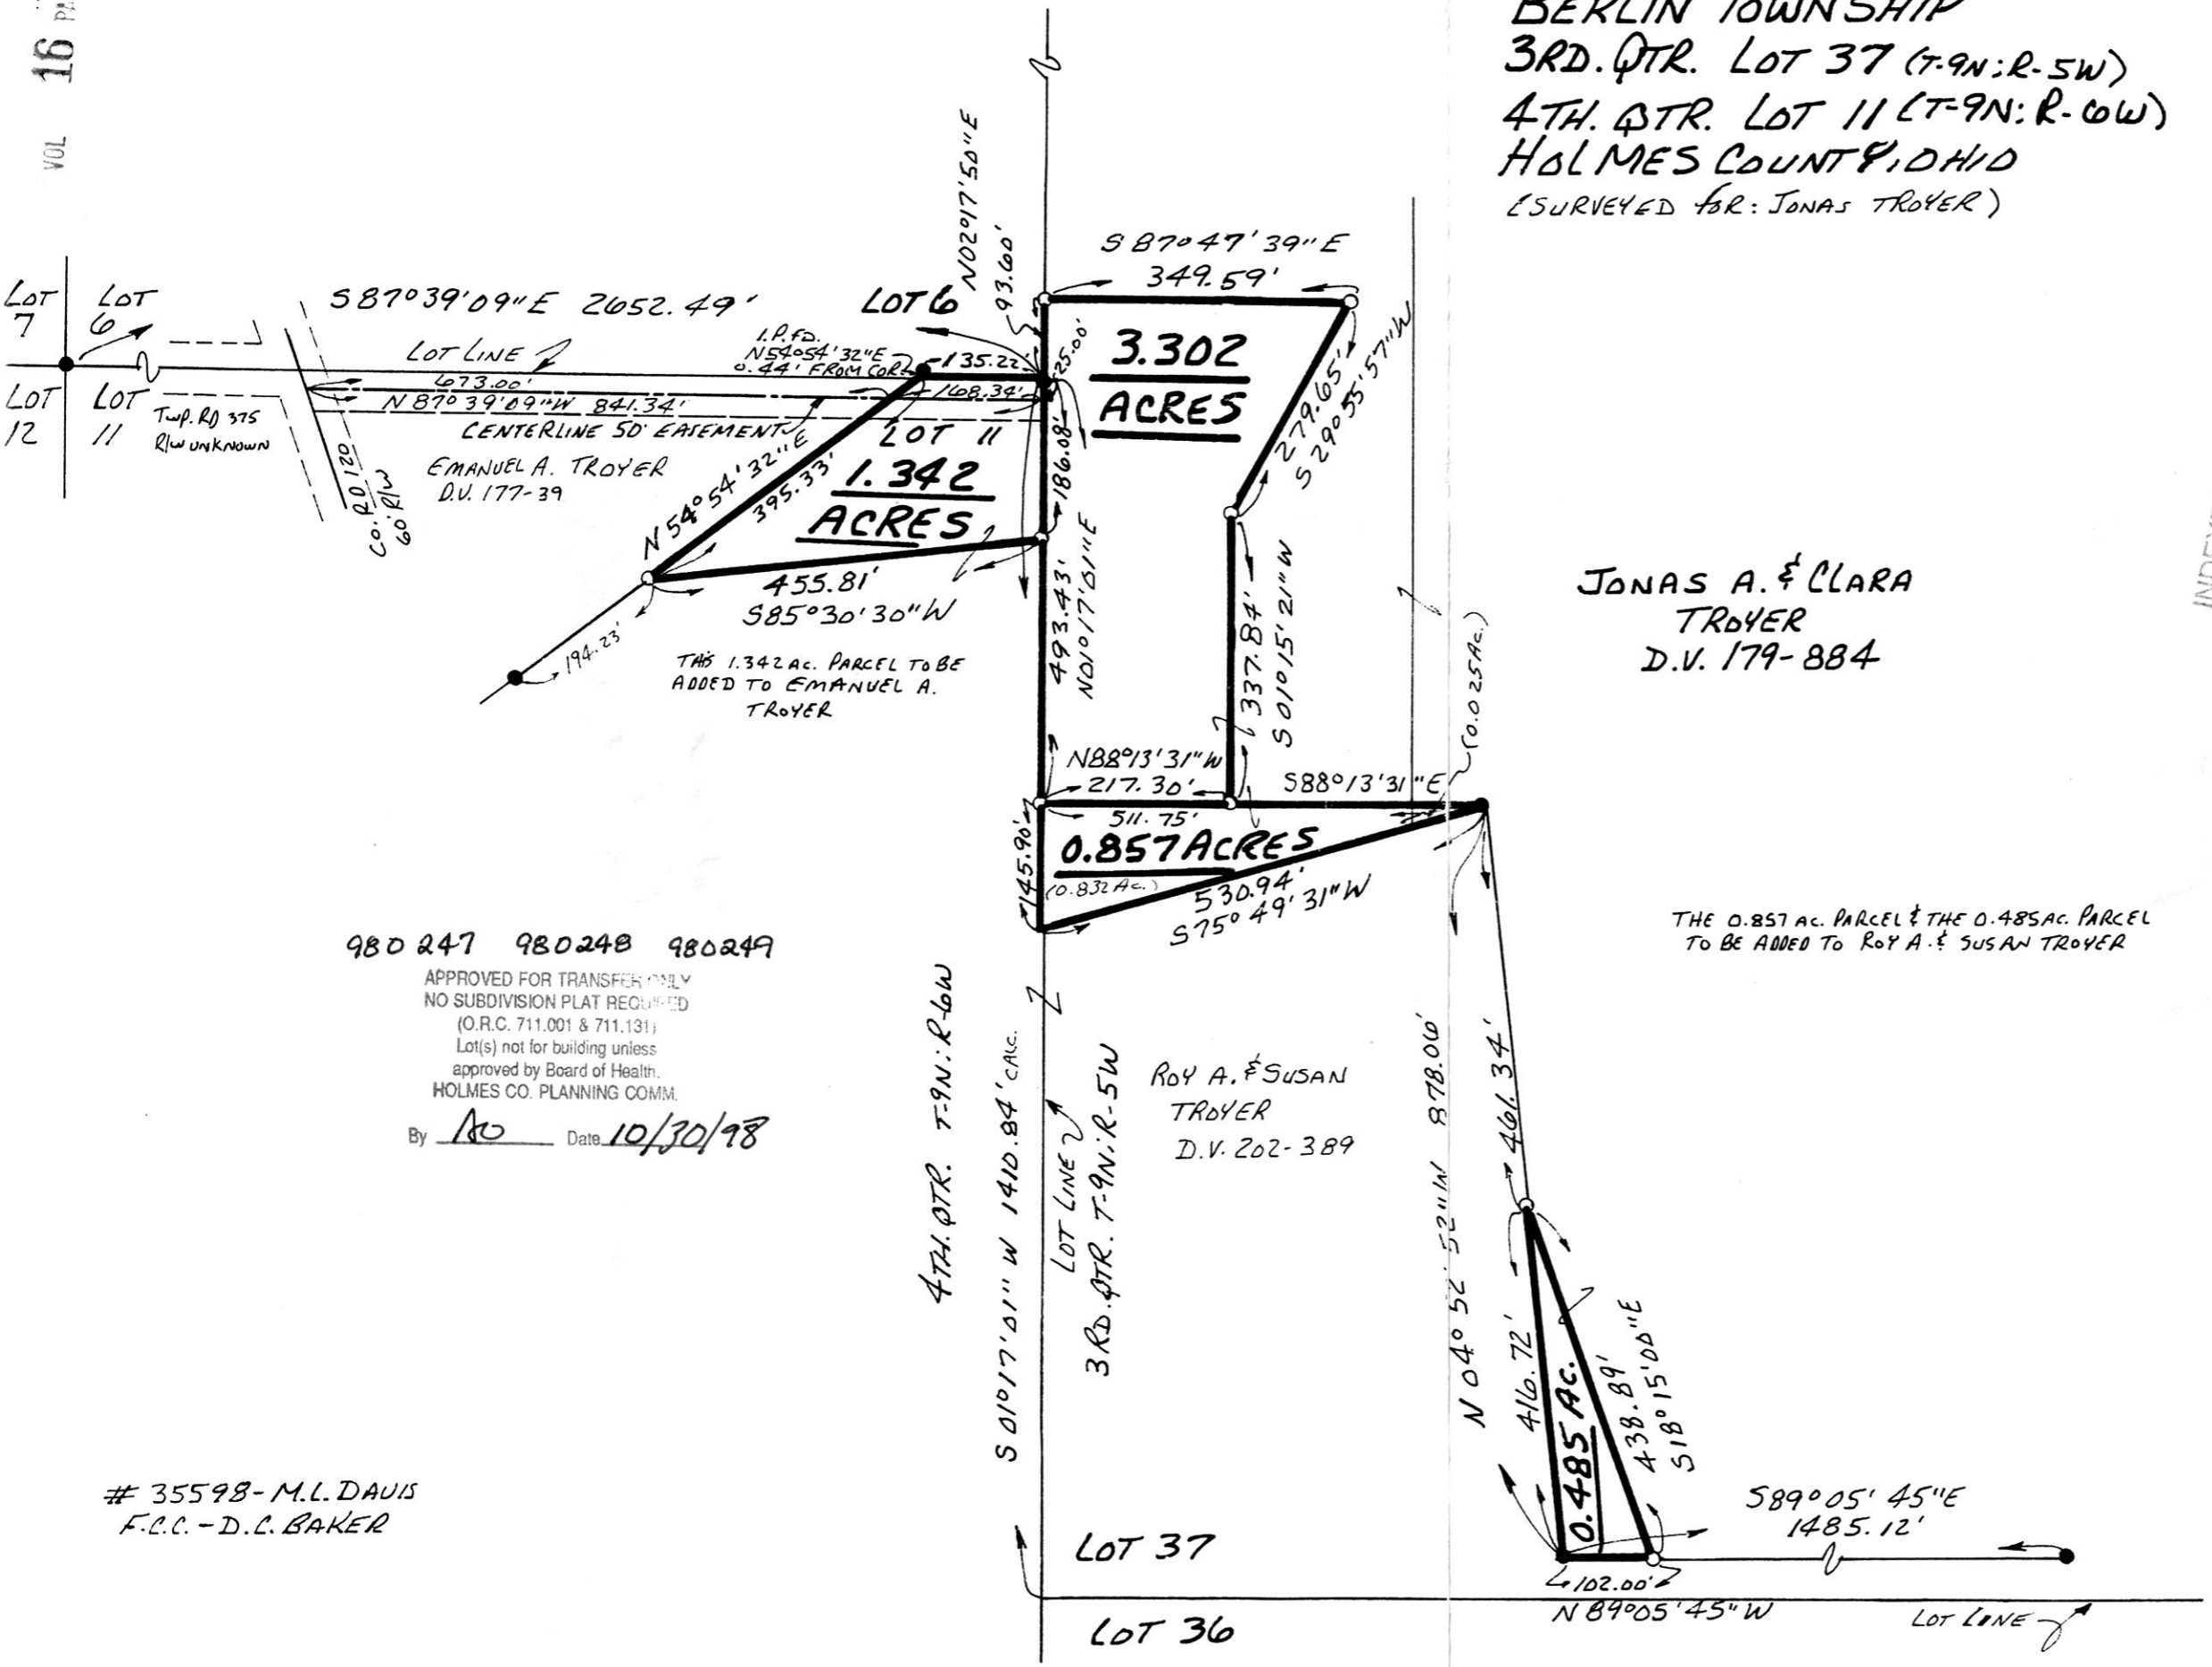

JONAS A. & CLARA
 TROYER
 D.V. 179-884

THE 0.857 AC. PARCEL & THE 0.485 AC. PARCEL
 TO BE ADDED TO ROY A. & SUSAN TROYER

980247 980248 980249
 APPROVED FOR TRANSFER ONLY
 NO SUBDIVISION PLAT REQUIRED
 (O.R.C. 711.001 & 711.131)
 Lot(s) not for building unless
 approved by Board of Health.
 HOLMES CO. PLANNING COMM.
 By AB Date 10/30/98

ROY A. & SUSAN
 TROYER
 D.V. 202-389



I CERTIFY THIS SURVEY TO BE
 CORRECT TO THE BEST OF MY
 KNOWLEDGE.

Donald C. Baker
 DONALD C. BAKER P.S. 6938
 138 N. CLAY ST.
 MILLERSBURG OHIO 44654
 PH. (330) 674-4788
 JULY 16, 1998

35598-M.L. DAVIS
 F.C.C. - D.C. BAKER

9800005272
 LAUREL SCHMID ATTY
 MILLERSBURG,
 PLAT APPROVED

10/30/98