

VOL 16 PAGE 906



SCALE: 1" = 100'

- STONE FOUND
- IRON PIN FOUND
- 5/8" RE BAR WITH I.D. CAP SET
- I.D. CAP MARKED "BAKER 6938"



I CERTIFY THIS SURVEY TO BE CORRECT TO THE BEST OF MY KNOWLEDGE.

Donald C. Baker
 DONALD C. BAKER P.S. 6938
 138 N. CLAY ST.
 MILLERSBURG, OHIO 44654
 PH. (330) 674-4788
 OCTOBER 12, 1998
 # 70198 - M.L. DAVIS
 F.C.C. - J.D. DARR

PLAT APPROVED
 10/30/98-B

HARDY TOWNSHIP
 S.E. QTR. SECTION 14
 T-9N; R-6W
 HOLMES COUNTY, OHIO
 (SURVEYED FOR: LIRA MILLER)

REFERENCES:

| | |
|---------------|----------|
| DEED VOL. 238 | PAGE 362 |
| " " 277 | " 594 |
| " " 263 | " 541 |
| " " 263 | " 546 |
| PLAT VOL. 10 | PAGE 223 |
| " " 14 | " 444 |
| " " 10 | " 917 |
| " " 14 | " 403 |

INDEXED


9800005287
 Filed for Record in
 HOLMES COUNTY, OH
 SALLY MILLER
 On 11-03-1998 At 10:41 am.
 SMALL PLAT 20.00
 Book OR Vol. 16 Pg. 906 - 906
 ORV 19 Pgs 589 1/2 592

JOHN LUKE & LOIS E. STUTZMAN
 D.V. 238-362

BEARINGS FROM PLAT VOL. B PAGE 795

980245
 APPROVED FOR TRANSFER ONLY
 NO SUBDIVISION PLAT REQUIRED
 (O.R.C. 711.001 & 711.131)
 Lot(s) not for building unless
 approved by Board of Health.
 HOLMES CO. PLANNING COMM.

By AO Date 10/30/98

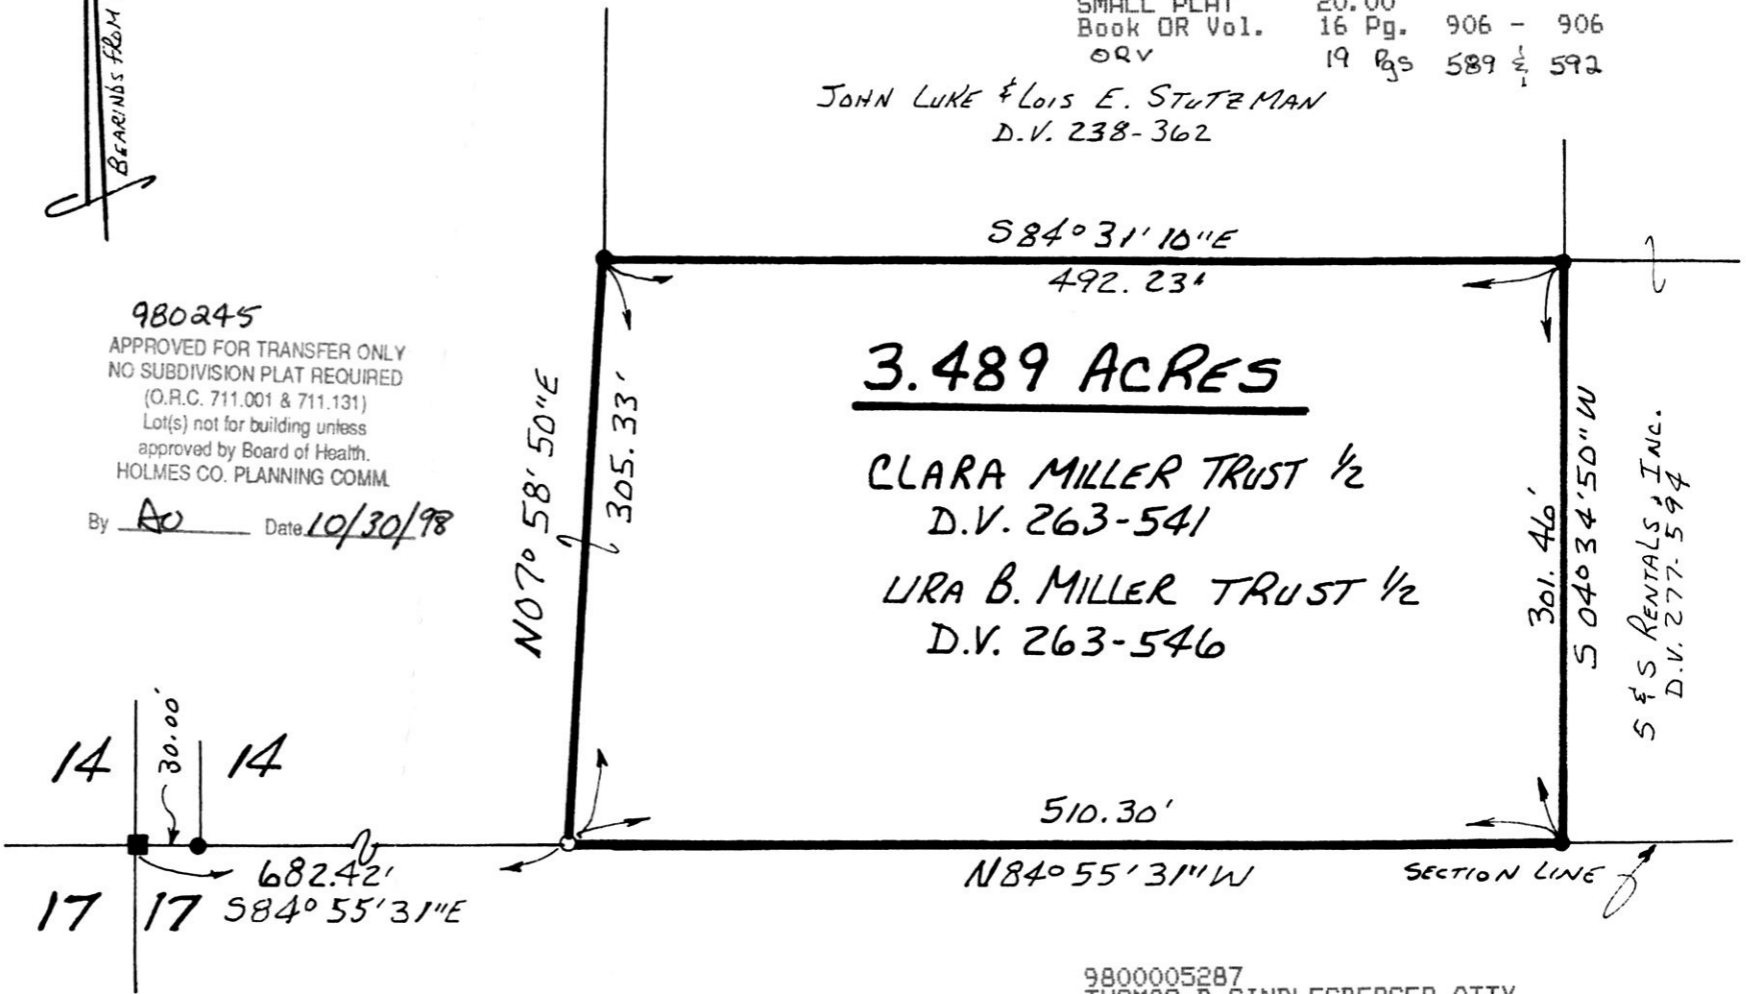

3.489 ACRES

CLARA MILLER TRUST 1/2
 D.V. 263-541
 LIRA B. MILLER TRUST 1/2
 D.V. 263-546

9800005287
 THOMAS D GINDLESBERGER ATTY
 MILLERSBURG,