


REFERENCES:
 DEED VOL. 247 PAGE 429
 " " 230 " 909
 PLAT VOL. 5 PAGE 86
 " " 14 " 491
 " " 14 " 492
 " " 12 " 339

HARDY TOWNSHIP
S.E. & S.W. QTRS. SECTION 20
T-9N; R-7W
HOLMES COUNTY, OHIO
 (SURVEYED FOR: THOMAS & MARGARET BERNARD)

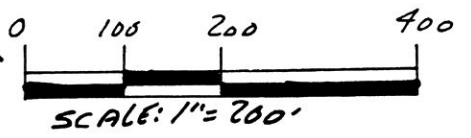

- IRON PIN FOUND
- △ R.R. SPIKE SET
- 5/8" RE BAR WITH I.D. CAP SET
- I.D. CAP MARKED "BAKER 6938"

INDEXED
 9800005757
 Filed for Record in
 HOLMES COUNTY, OH
 SALLY MILLER
 On 11-30-1998 At 02:11 pm.
 SMALL PLAT 20.00
 Book OR Vol. 16 Pg. 936 - 936
 ORV 21 Pg 268

9800005757
 HOLMES CTY TITLE
 MILLERSBURG,



PLAT APPROVED

11/24/98-b


I CERTIFY THIS SURVEY TO BE
 CORRECT TO THE BEST OF MY
 KNOWLEDGE.

JAMIE D. DARR P.S. 6938

DONALD C. BAKER SURVEYING
 138 N. CLAY ST.
 MILLERSBURG, OHIO 44654
 PH. (330) 674-4788

OCTOBER 27, 1998

68498 M.L. DAVIS
 F.C.C. - J.D. DARR

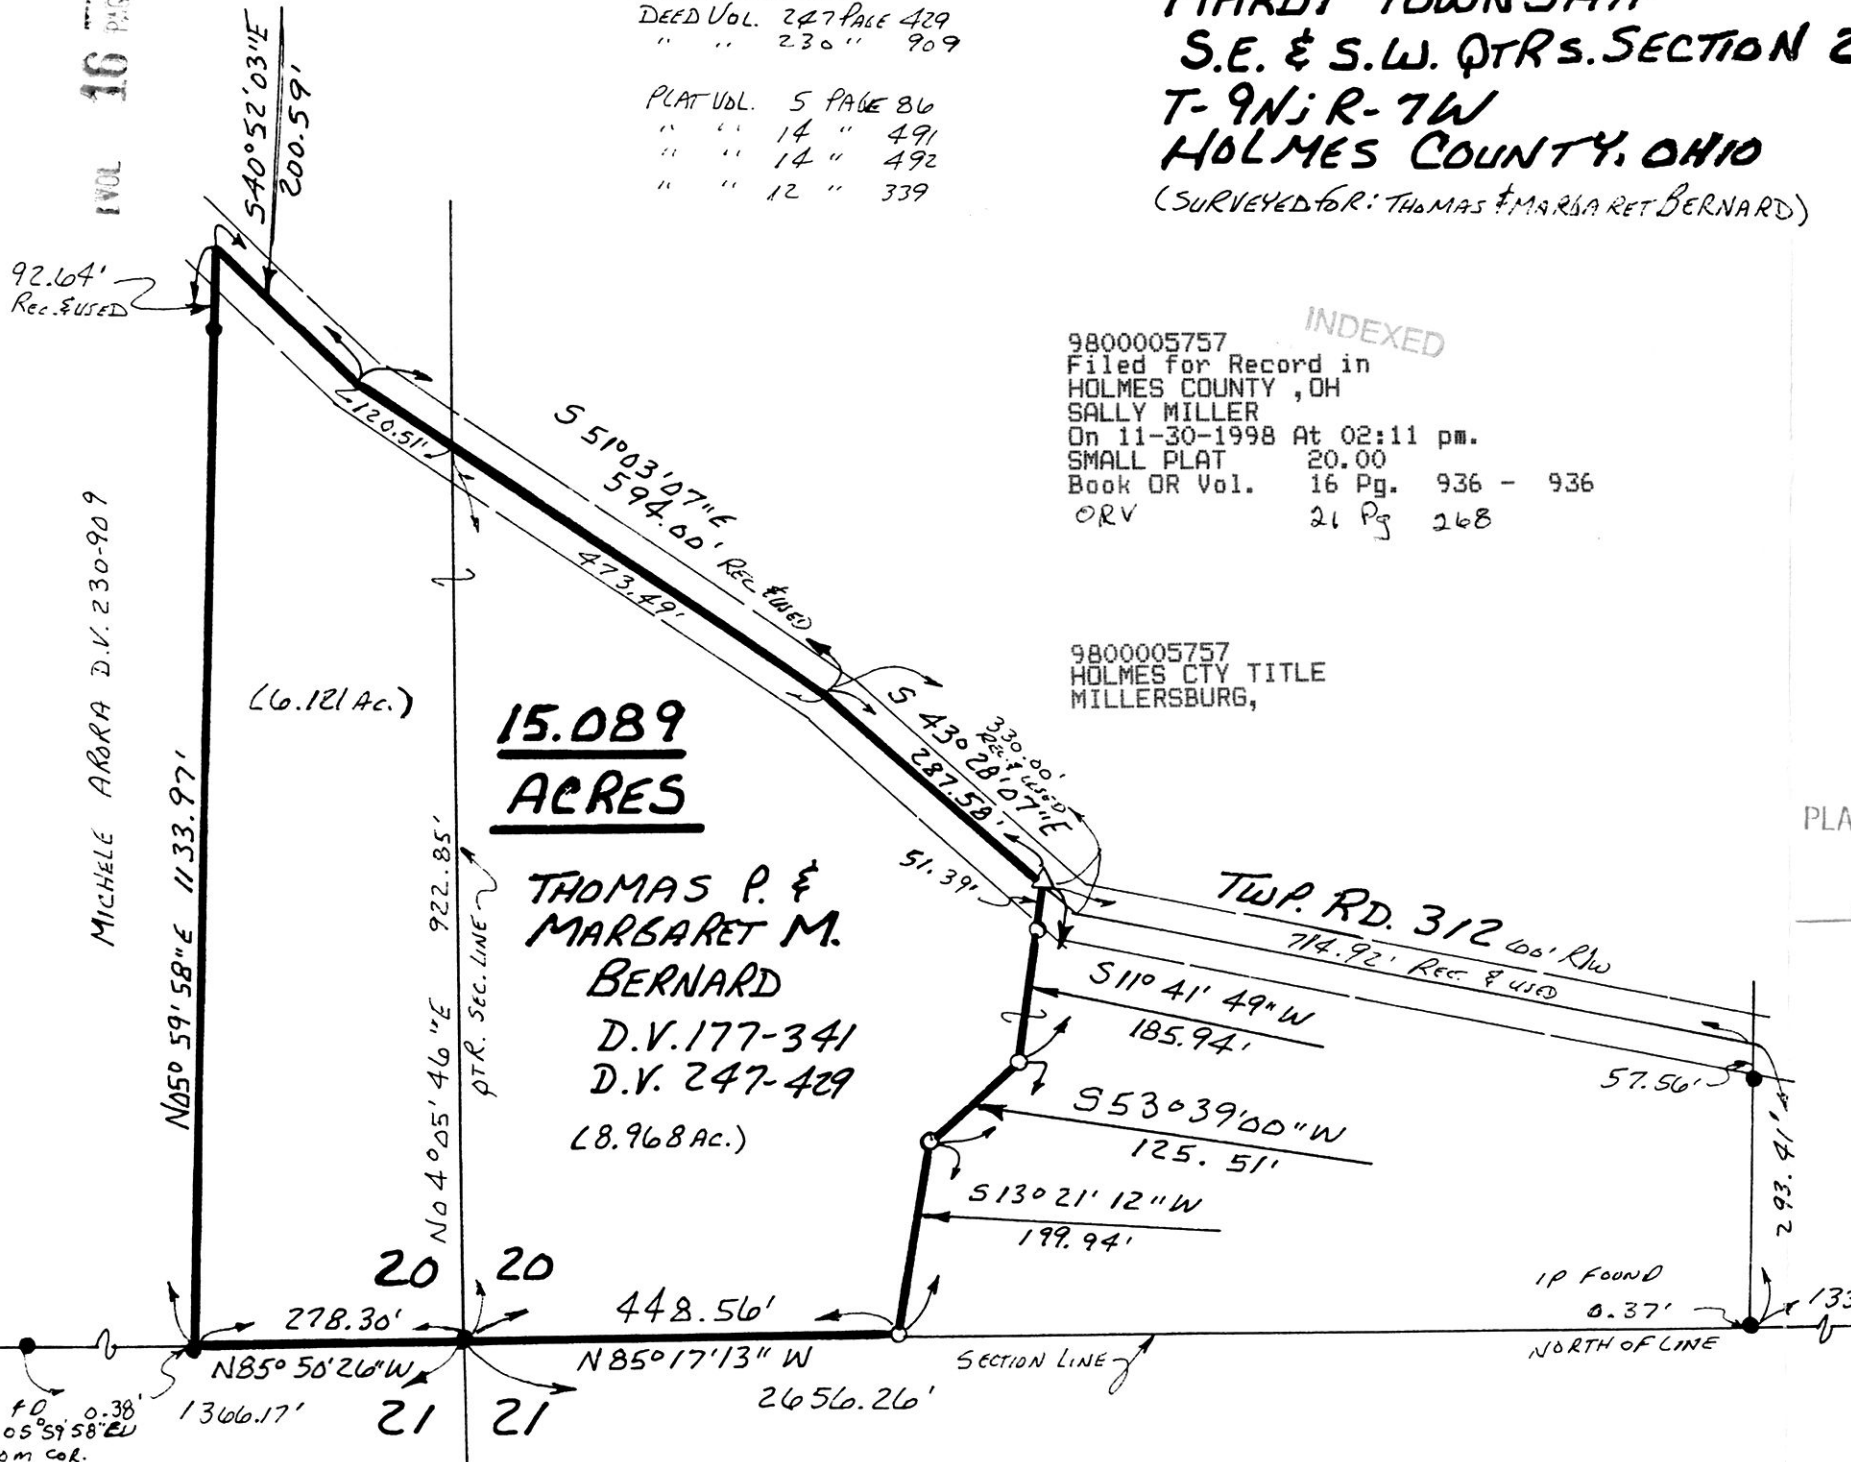

P.F.D. 0.38'
 S 05° 59' 58" E
 FROM COR.