

**REFERENCES:**


DEED VOL. 200 PAGE 94  
 " " 219 " 478  
 " " 169 " 347  
 " " 216 " 724

BEARINGS FROM PLAT VOL. 14 PAGE 215

NOTE: THIS PARCEL TO BE ADDED  
 TO E-PAK MANUFACTURING, INC.

SALT CREEK TOWNSHIP  
 N.E. QTR. SECTION 34  
 T-15N; R-12W

HOLMES COUNTY, OHIO  
 (SURVEYED FOR: E-PAK MANUFACTURING, INC.)

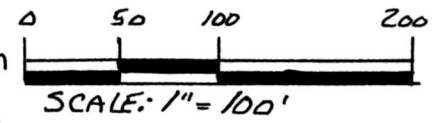


- IRON PIN FOUND
- 5/8" RE BAR WITH I.D. CAP SET  
 I.D. CAP MARKED "BAKER  
 6938"

9800006047  
 Filed for Record in  
 HOLMES COUNTY, OH  
 SALLY MILLER  
 On 12-15-1998 At 11:48 am.  
 SMALL PLAT 20.00  
 Book OR Vol. 16 Pg. 947 -  
 OR Vol. 22 pg 356

9800006047  
 LAUREL SCHMID ATTY  
 MILLERSBURG,

INDEXED

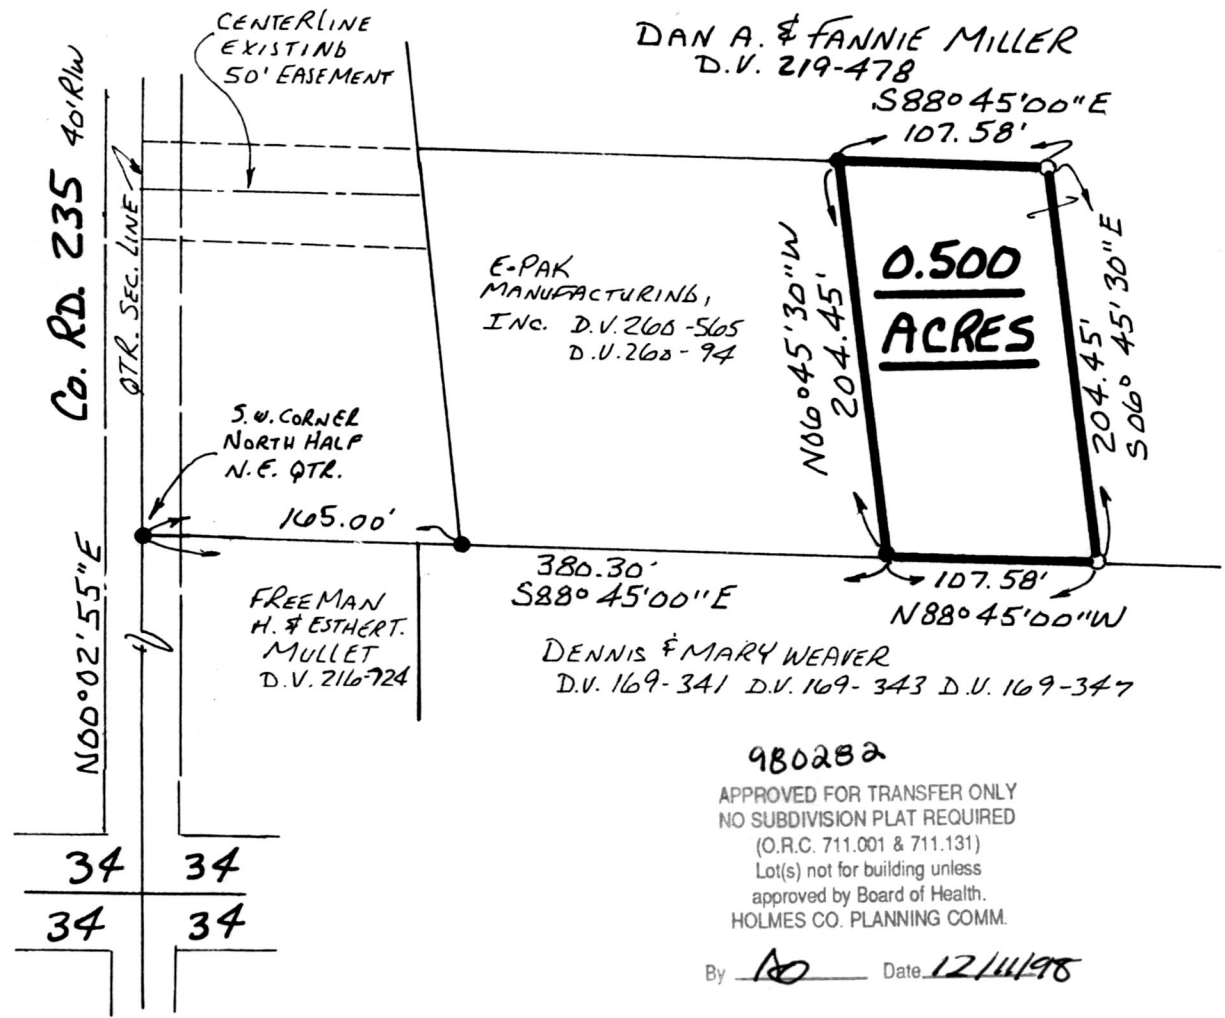

I CERTIFY THIS SURVEY TO BE CORRECT  
 TO THE BEST OF MY KNOWLEDGE.

*Donald C. Baker*

DONALD C. BAKER P.S. 6938  
 130 N. CLAY ST.  
 MILLERSBURG, OHIO 44654  
 PH. (330) 674-4788  
 MAY 21, 1998

#30198-M.L. DAVIS  
 F.C.C. J.D. DARR

980282  
 APPROVED FOR TRANSFER ONLY  
 NO SUBDIVISION PLAT REQUIRED  
 (O.R.C. 711.001 & 711.131)  
 Lot(s) not for building unless  
 approved by Board of Health.  
 HOLMES CO. PLANNING COMM.

By AD Date 12/14/98

PLAT APPROVED

12/14/98

34	34
34	34