


VOL 16 PAGE 961 SECTION LINE 7

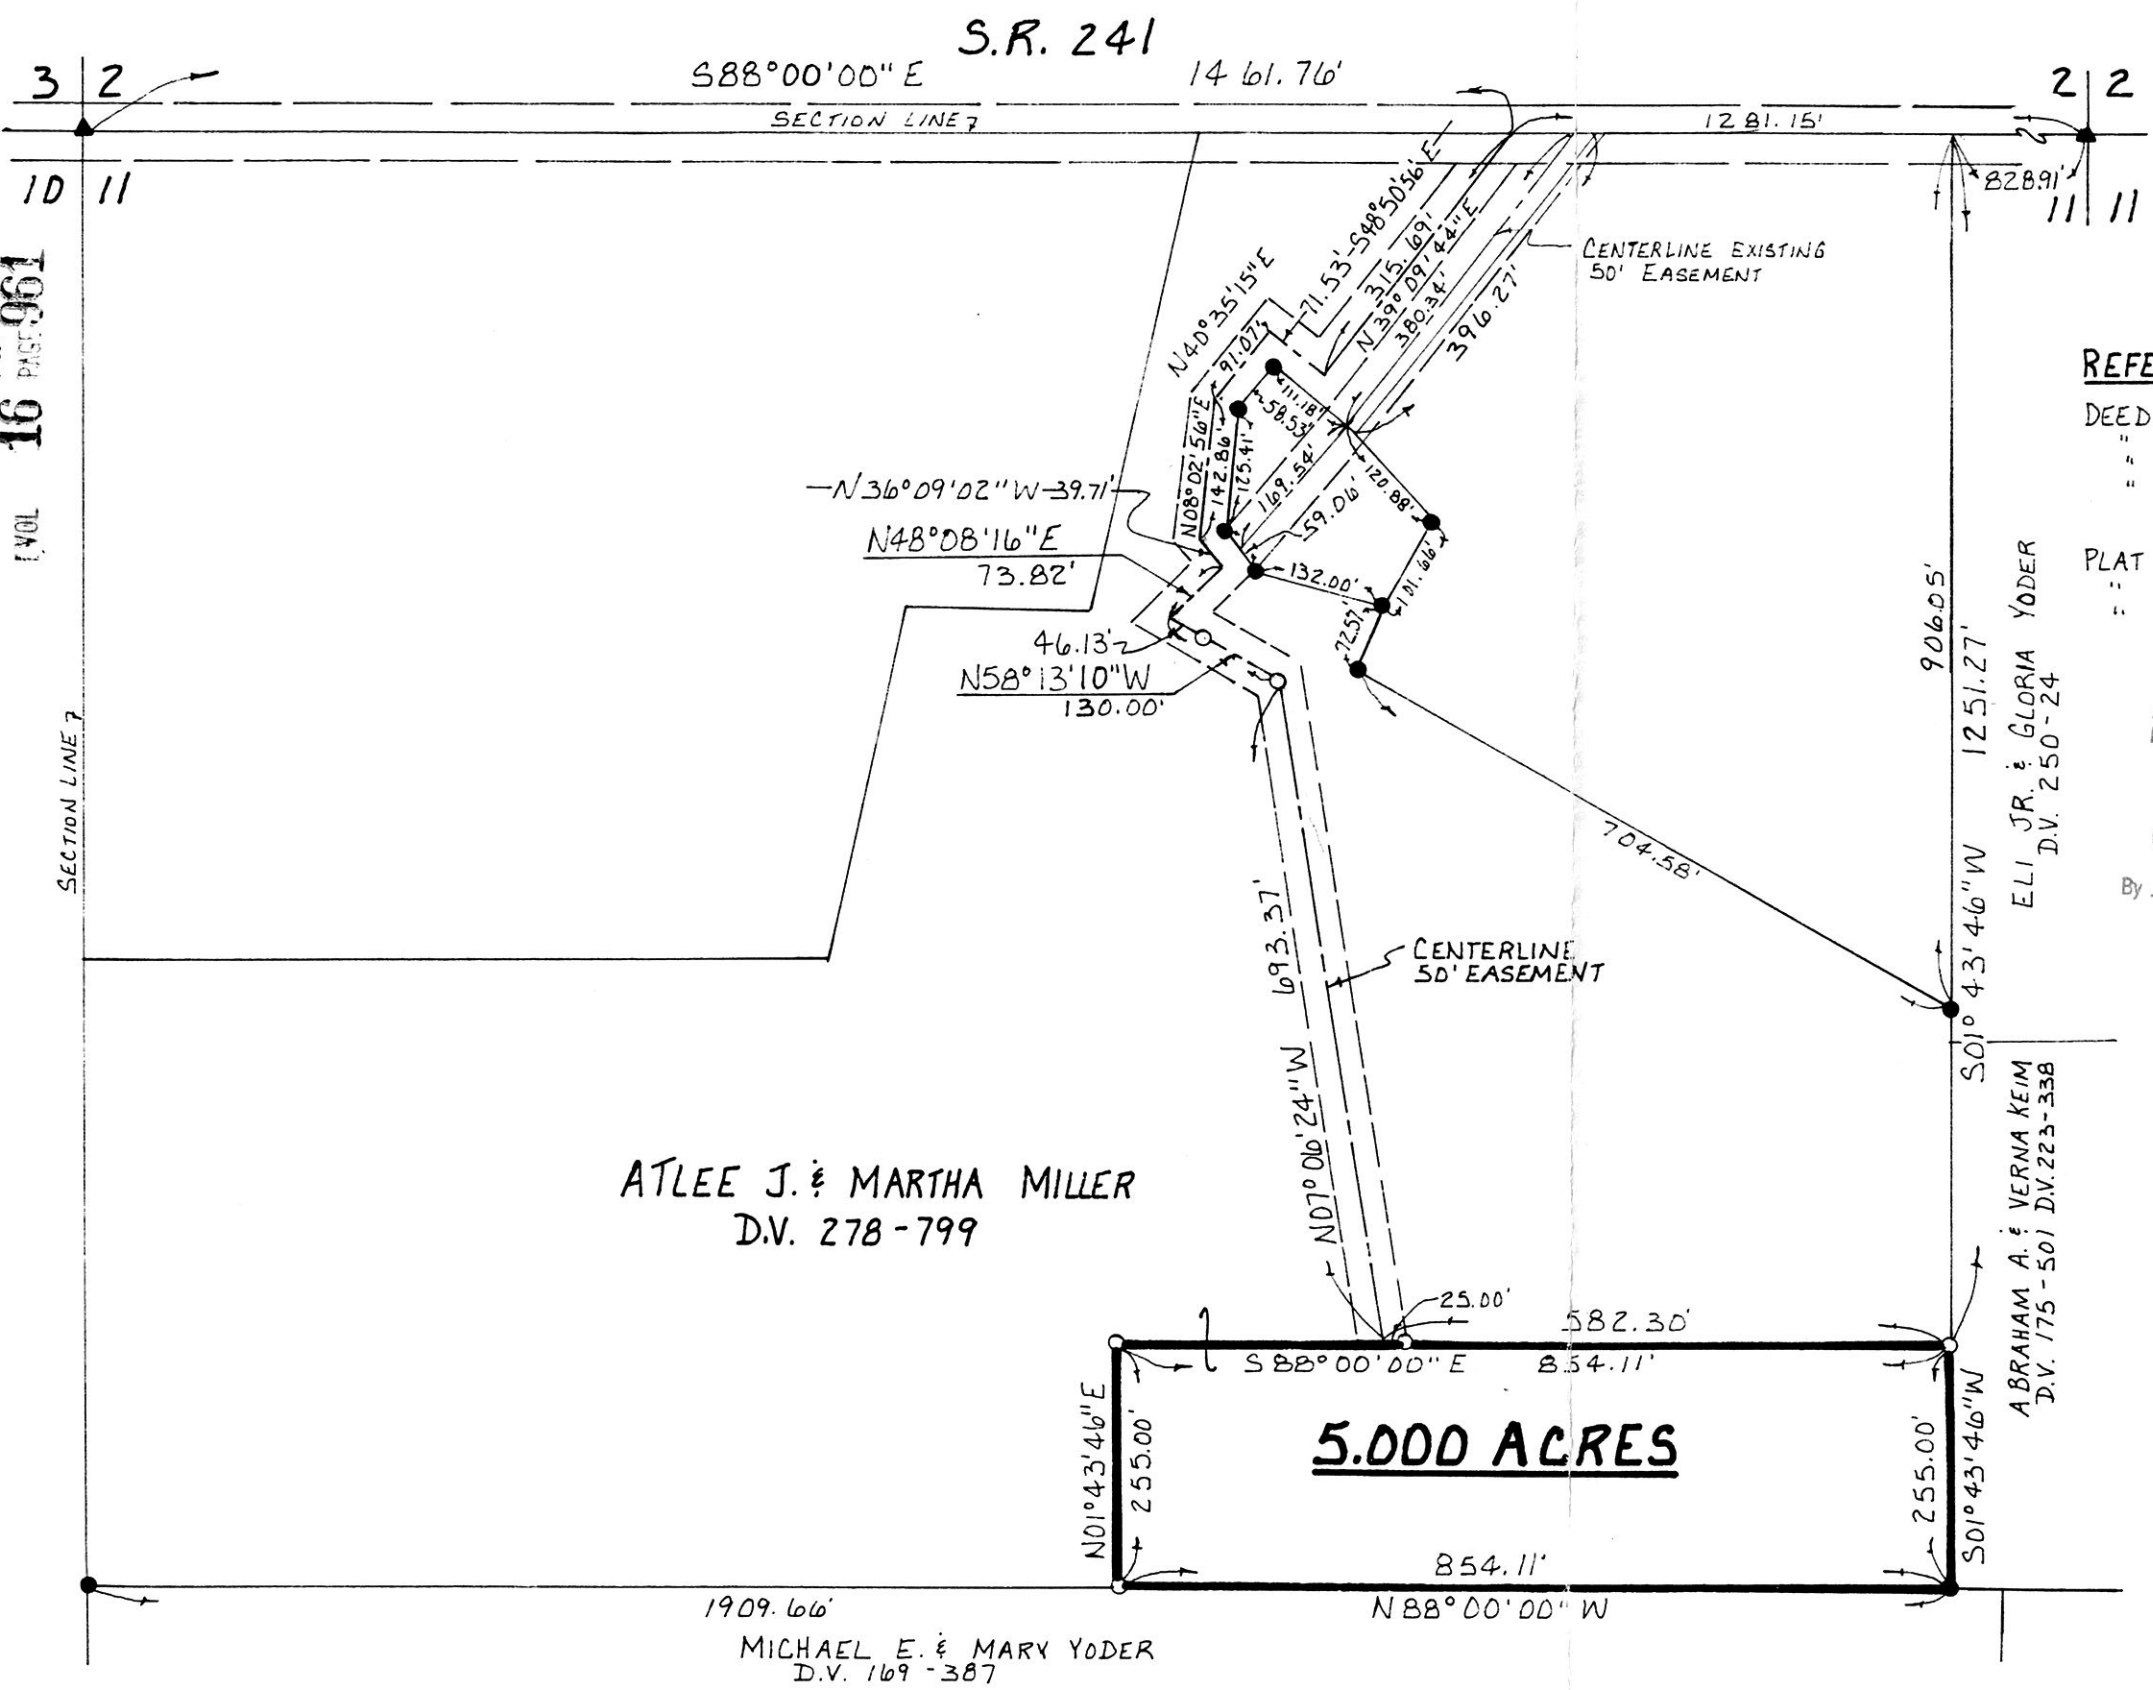

**SALT CREEK TOWNSHIP
 N.W. QTR. SECTION 11
 T-14N; R-12W
 HOLMES COUNTY, OHIO**

0 100 200 400
SCALE: 1" = 200'

- ▲ RR. SPIKE FOUND
- IRON PIN FOUND
- 5/8" REBAR WITH I.D. CAP SET
- I.D. CAP MARKED "BAKER 6938"

SURVEYED FOR ATLEE J. MILLER

REFERENCES:

DEED VOL. 278 PAGE 799	
" " 169 " 387	
" " 175 " 501	
" " 223 " 338	
PLAT VOL. 14 PAGE 183	
" " 5 " 124	
" " 10 " 875	

980364
 APPROVED FOR TRANSFER ONLY
 NO SUBDIVISION PLAT REQUIRED
 (O.R.C. 711.001 & 711.101)
 Lot(s) not for building, unless
 approved by Board of Health,
 HOLMES CO. PLANNING COMM.
 By AB Date 12/18/98

9800006203
 Filed for Record in
 HOLMES COUNTY, OH
 SALLY MILLER
 On 12-22-1998 At 03:03 PM.
 SMALL PLAT 20.00
 Book OR Vol. 16 Pg. 961 - 961
 ORY 22 Pg. 913

INDEXED



I CERTIFY THIS SURVEY TO BE CORRECT TO THE BEST OF MY KNOWLEDGE.

Donald C. Baker
DONALD C. BAKER P.S. 6938

138 N. CLAY ST.
 MILLERSBURG, OHIO 44654
 PH: (330) 674-4788

NOVEMBER 3, 1998

76498-FJM
 F.L.C. D.C. BAKER

PLAT APPROVED

9800006203
 LAUREL SCHMID ATTY
 MILLERSBURG,

12/18/98