


REFERENCES:

DEED VOL. 150 PAGE 573
" " 212 " 313
" " 119 " 165
" " 180 " 537

BEARINGS ASSUMED

MECHANIC TOWNSHIP
 N.E. QTR. SECTION 22
 T-8N; R-7W
 HOLMES COUNTY, OHIO
 (SURVEYED FOR JUANITA BUCKLEW)

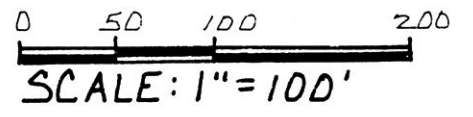


- IRON PIN FOUND
- △ R.R. SPIKE SET
- ⊙ P.K. NAIL SET
- 5/8" REBAR WITH I.D. CAP SET
- I.D. CAP MARKED "BAKER 6938"

9900000197
 Filed for Record in
 HOLMES COUNTY, OH
 SALLY MILLER
 On 01-12-1999 At 02:59 PM.
 SMALL PLAT 20.00
 Book OR Vol. 16 Pg. 977 - 977
 or vol 24 pgs 234 & 236

INDEXED

19	20
22	21

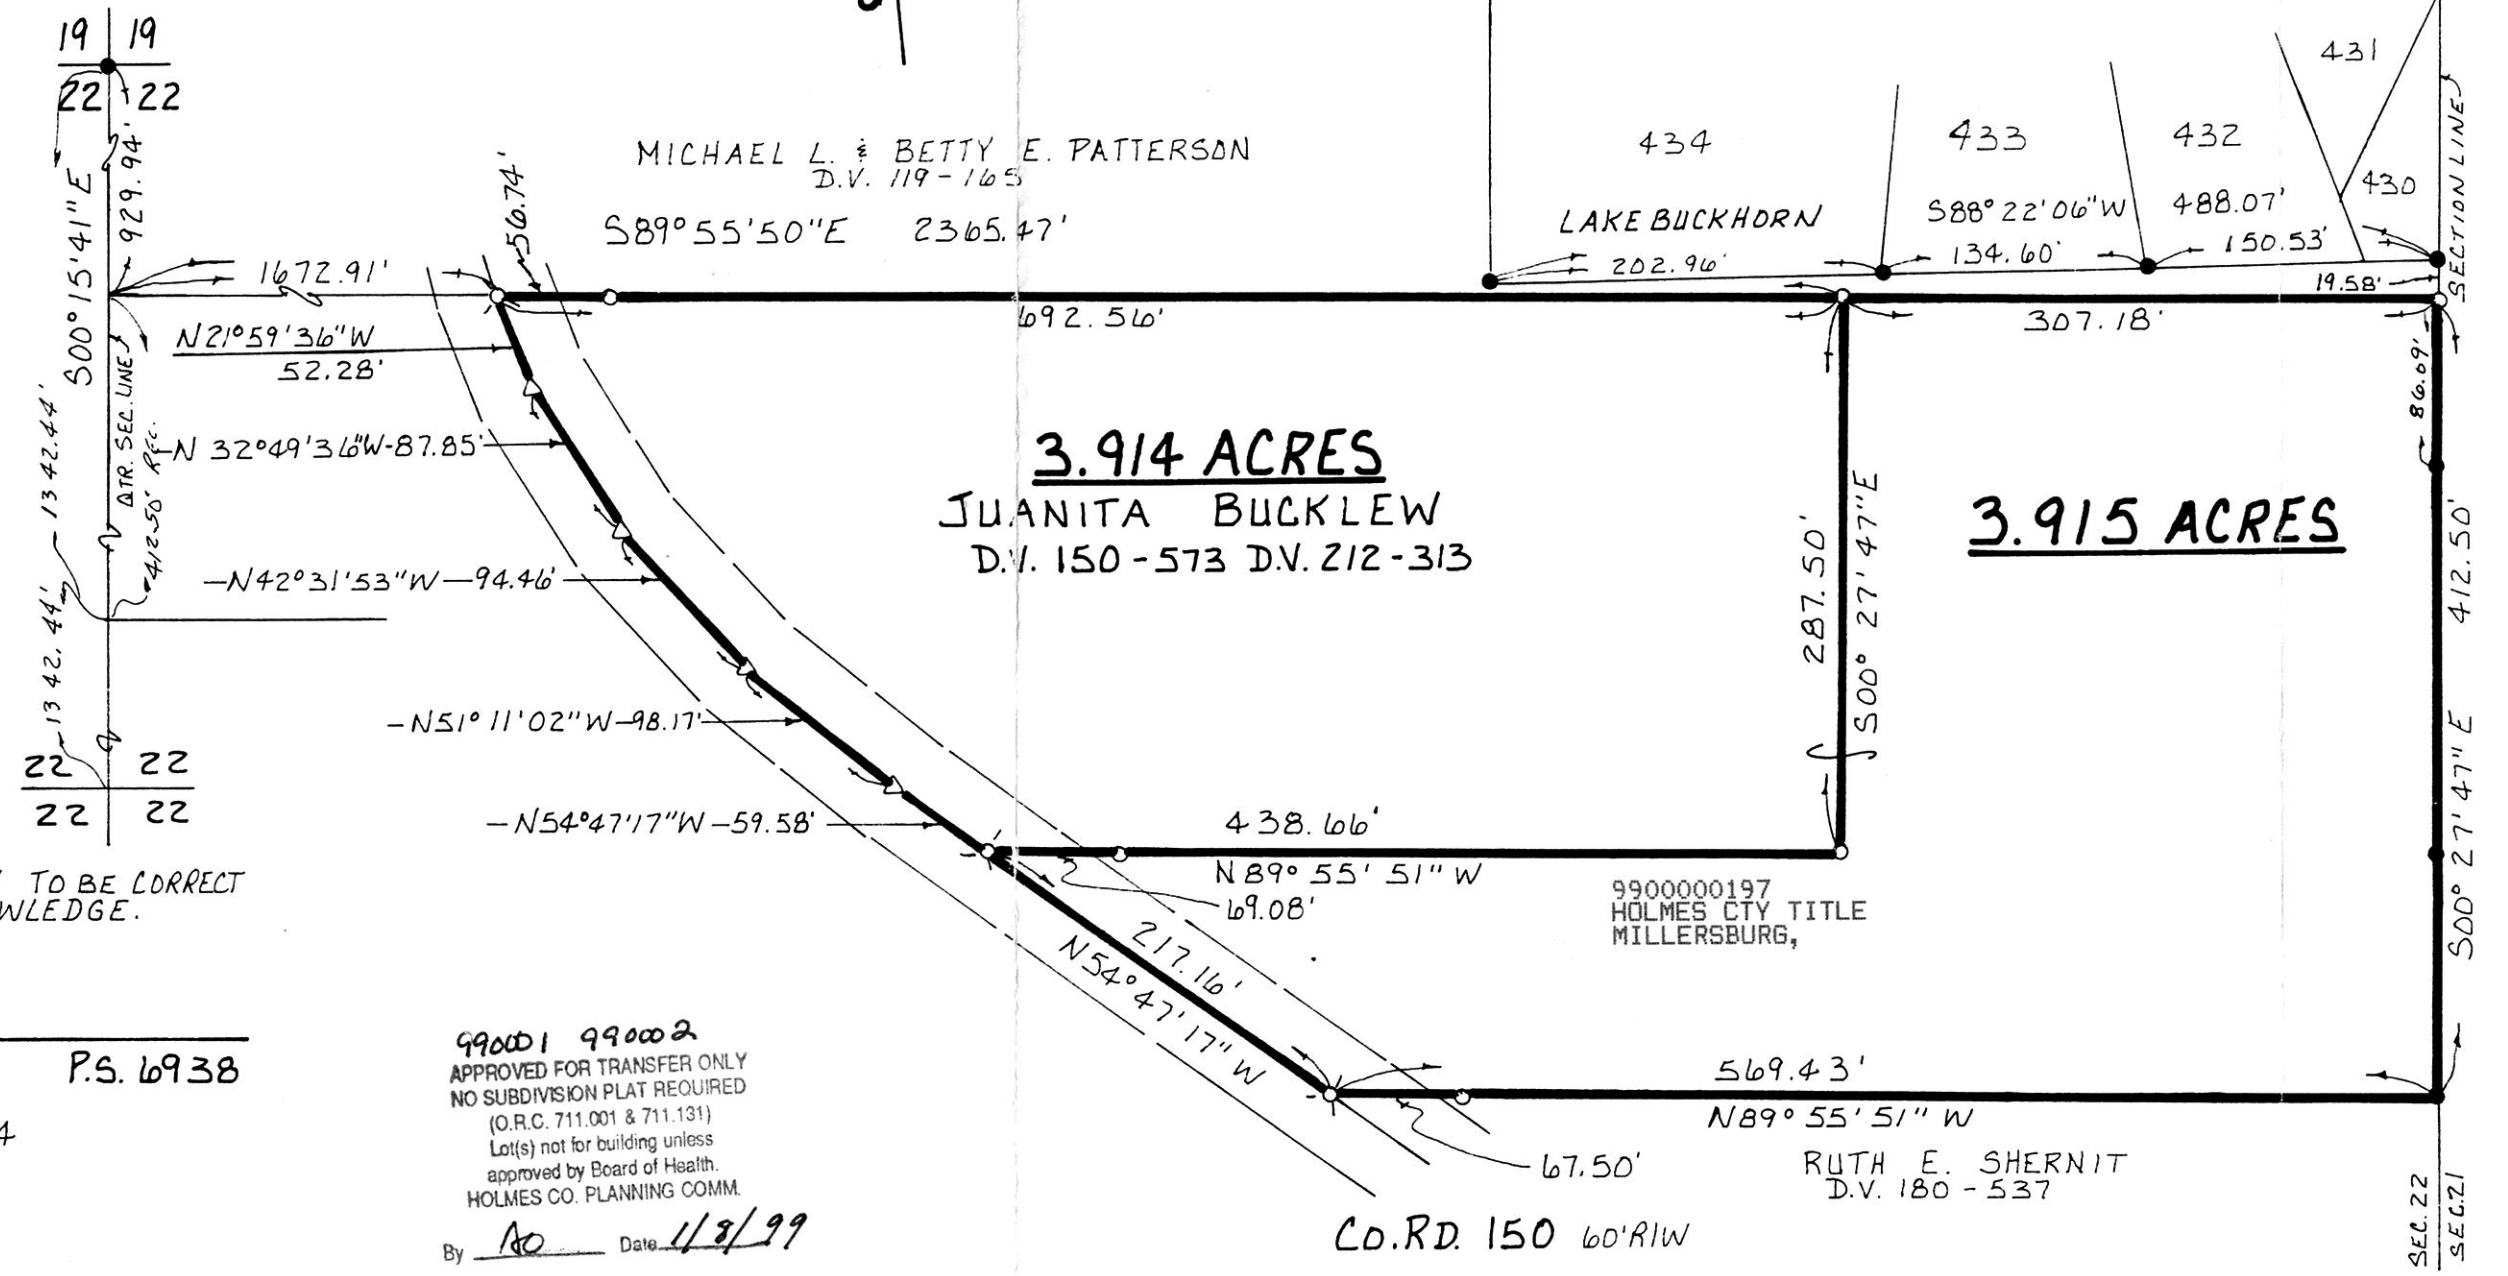

I CERTIFY THIS SURVEY TO BE CORRECT TO THE BEST OF MY KNOWLEDGE.

Donald C. Baker
DONALD C. BAKER P.S. 6938
 138 N. CLAY ST.
 MILLERSBURG, OHIO 44654
 PH: (330) 674-4788
 DECEMBER 11, 1998
 # 49198 - FJM
 F.C.C. - J.D. DARR

990001 990002
 APPROVED FOR TRANSFER ONLY
 NO SUBDIVISION PLAT REQUIRED
 (O.R.C. 711.001 & 711.131)
 Lot(s) not for building unless
 approved by Board of Health.
 HOLMES CO. PLANNING COMM.
 By AO Date 1/8/99

9900000197
 HOLMES CTY TITLE
 MILLERSBURG,

RUTH E. SHERNIT
 D.V. 180 - 537

PLAT APPROVED

1/8/99