

- IRON PIN FOUND
- P.K. NAIL FOUND
- △ R.R. SPIKE SET
- 5/8" REBAR WITH I.D. CAP SET
- I.D. CAP MARKED "BAKER 6938"

VILLAGE OF BERLIN
 PART OF OUTLOT 14 &
 LOT 55, T-9N; R-5W
 BERLIN TWP., SECTION 15
 HOLMES CO., OHIO
 (SURVEYED BY: REUBEN KANDEL)


REFERENCES:
 DEED VOL. 131 PAGE 249
 " " 122 " 394
 " " 238 " 616
 " " 220 " 85
 O.R. 3 PAGE 127



INDEXED

9900000284
 Filed for Record in
 HOLMES COUNTY, OH
 SALLY MILLER
 On 01-19-1999 At 01:49 pm.
 SMALL PLAT 20.00
 Book OR Vol. 16 Pg. 980 - 980
 or vol. 24 pgs 533, 536, 539, 541

9900000284
 LAUREL SCHMID ATTY
 MILLERSBURG,

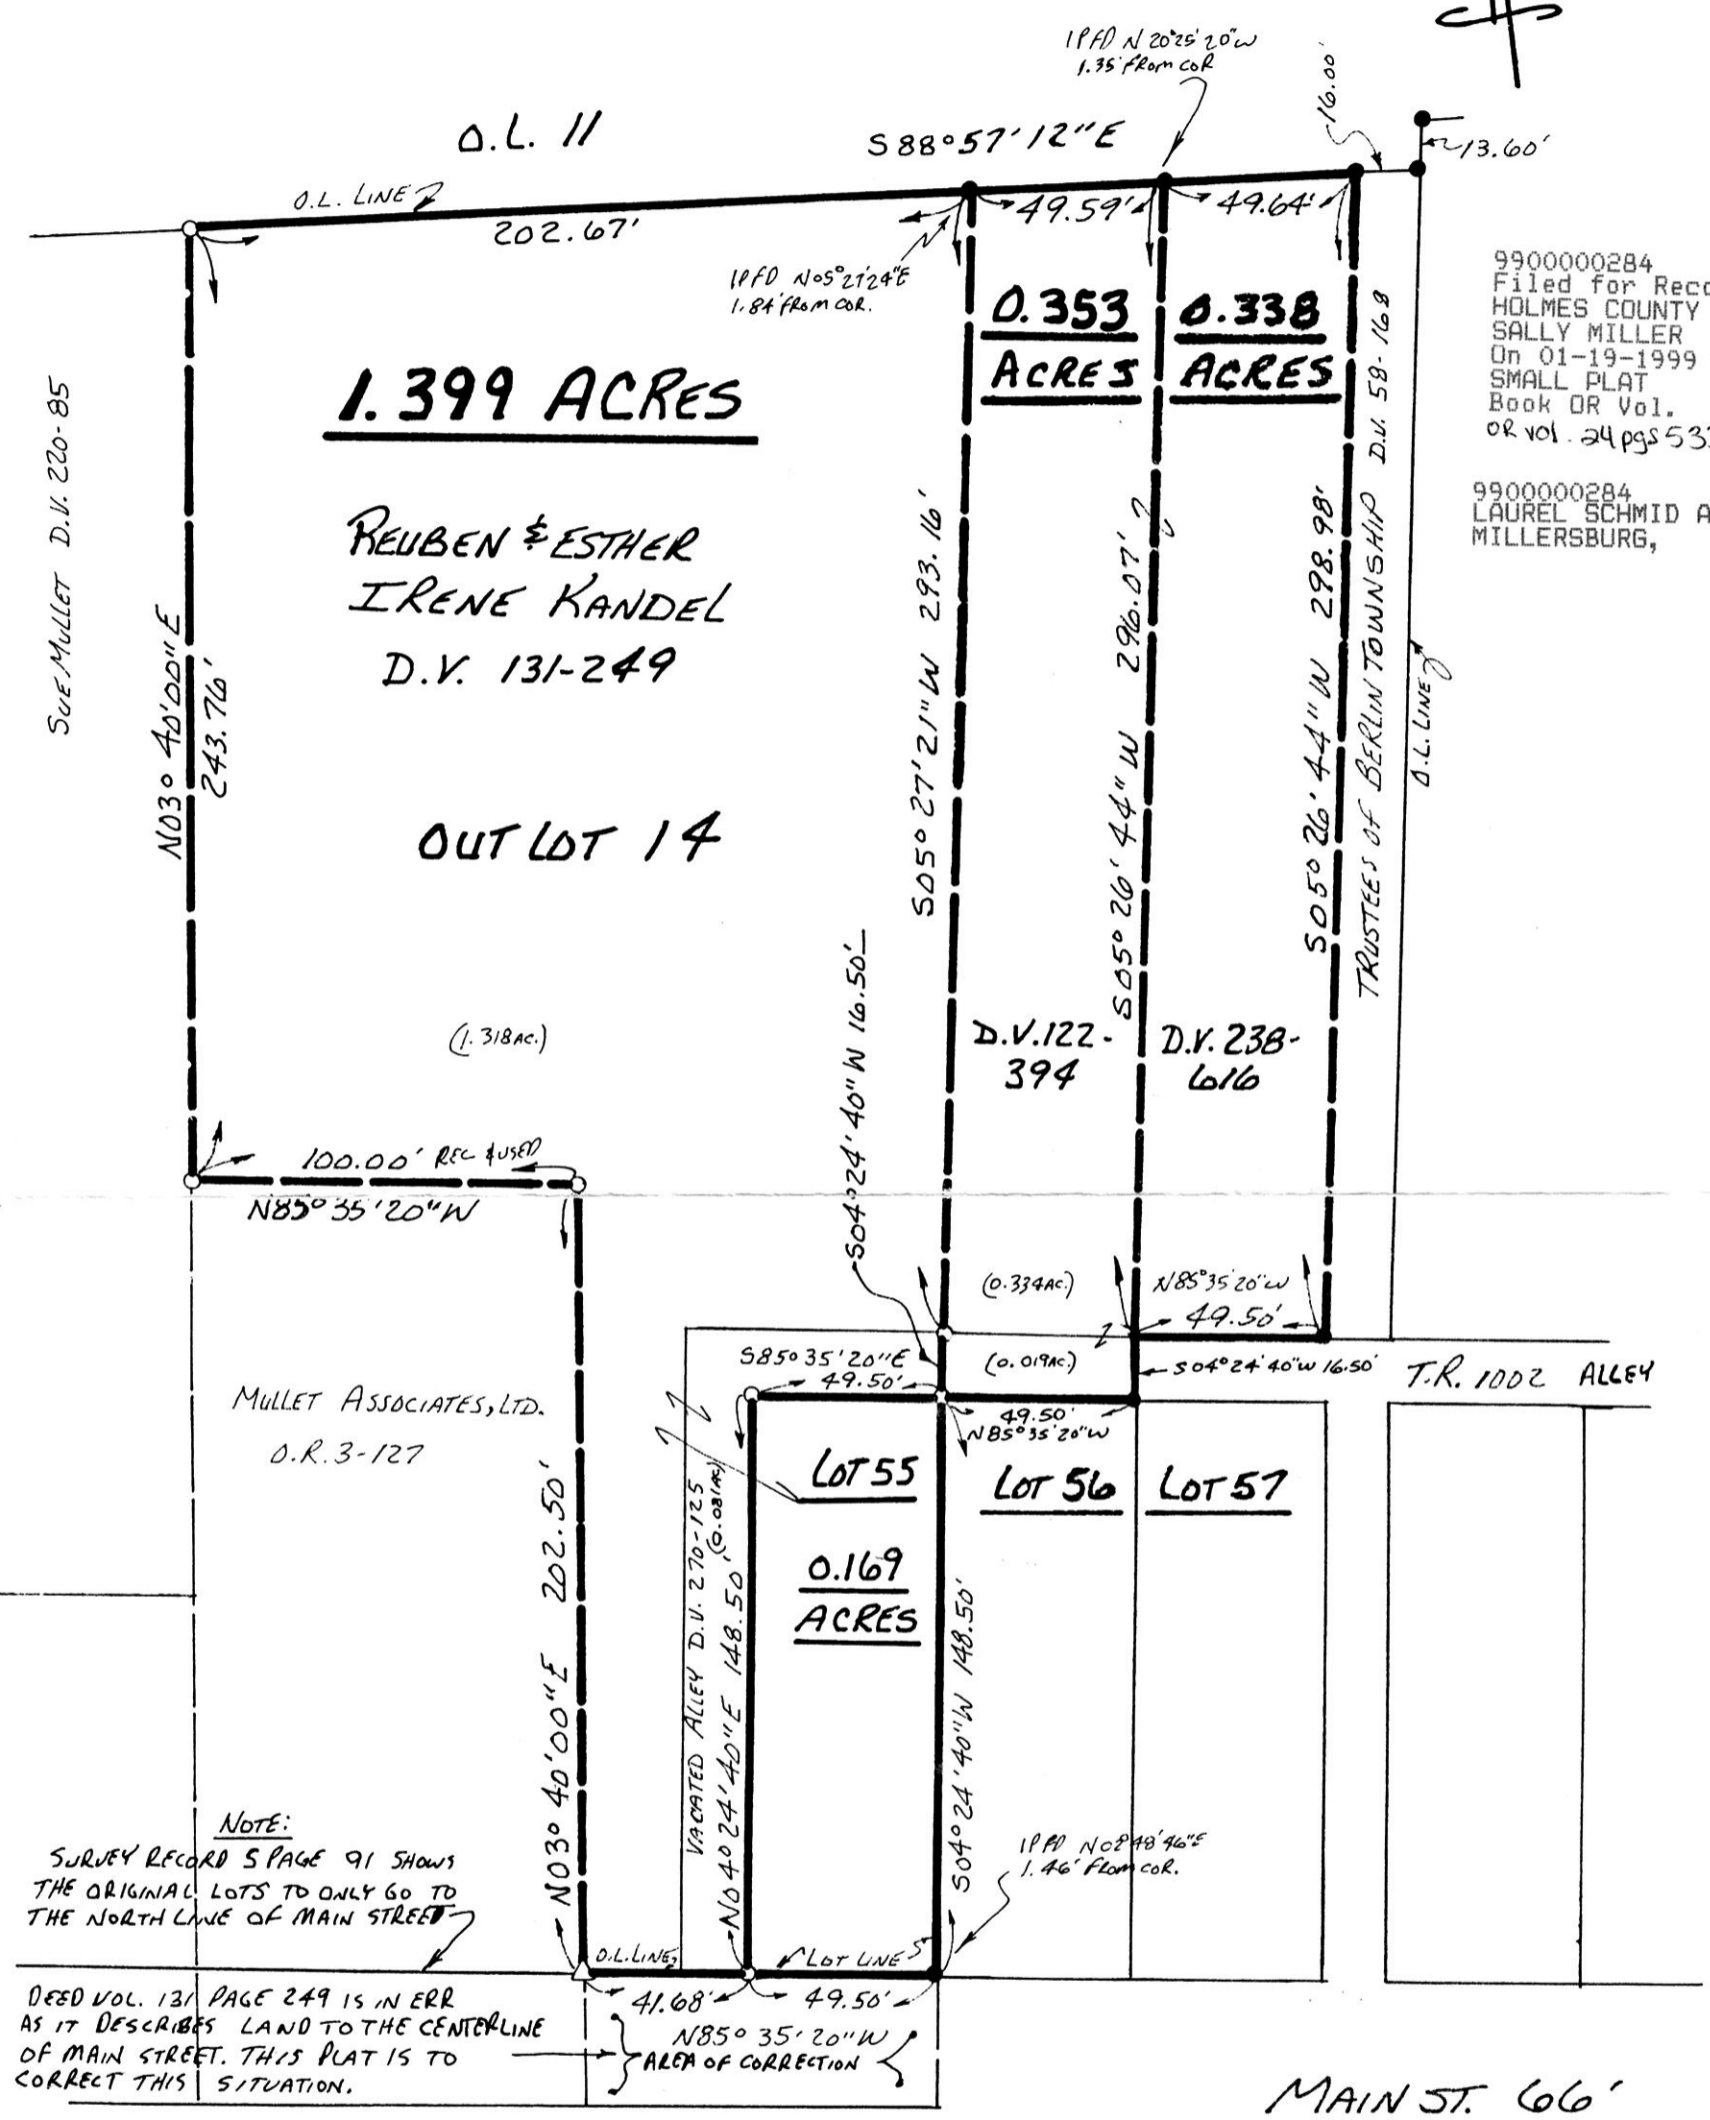

I CERTIFY THIS SURVEY TO BE CORRECT
 TO THE BEST OF MY KNOWLEDGE.

Donald C. Baker
 DONALD C. BAKER P.S. 6938
 138 N. CLAY ST.
 MILLERSBURG, OHIO 44654
 PH. (336) 674-4788
 NOVEMBER 4, 1998



990006 thru 990009
 APPROVED FOR TRANSFER ONLY
 NO SUBDIVISION PLAT REQUIRED
 (O.R.C. 711.001 & 711.131)
 Lot(s) not for building unless
 approved by Board of Health.
 HOLMES CO. PLANNING COMM.

By AO Date 1/14/99

PLAT APPROVED
1/15/99
 #B0298-M.L. DAVIS
 F.L.C. - F.D. BAKER