


VILLAGE OF MILLERSBURG
PART OF OUT LOT 18 & OUT LOT 19

HARDY TOWNSHIP
1ST. QTR. LOT 41
T-9N; R-7W
HOLMES COUNTY, OHIO

(SURVEYED FOR: THE VILLAGE OF MILLERSBURG)

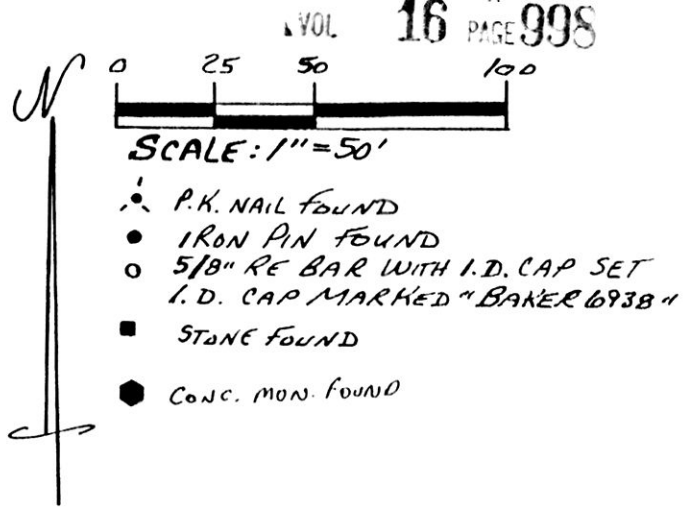

REFERENCES:

- DEED Vol. 222 PAGE 201
- " " 269 " 444, 448
- " " 201 " 684
- " " 274 " 915


9900000677
Filed for Record in
HOLMES COUNTY, OH
SALLY MILLER
On 02-09-1999 At 03:42 pm.
SMALL PLAT 20.00
Book OR Vol. 16 Pg. 998 - 998
OR Vol. 25 Pg. 806

9900000677
ROBERT HINES ATTY
MILLERSBURG,

INDEXED

NOTE:

I FOUND P.U. 2 PG. 223 TO HAVE THE CORRECT DISTANCE & P.U. 8 PG. 86 TO BE INCORRECT. ALSO P.U. 8 PG. 86 OVERLAPS DEED Vol. 261 PG. 684. I USED P.U. 2 PG. 223 & DEED Vol. 261 PG. 684 TO ESTABLISH PROPERTY LINES.

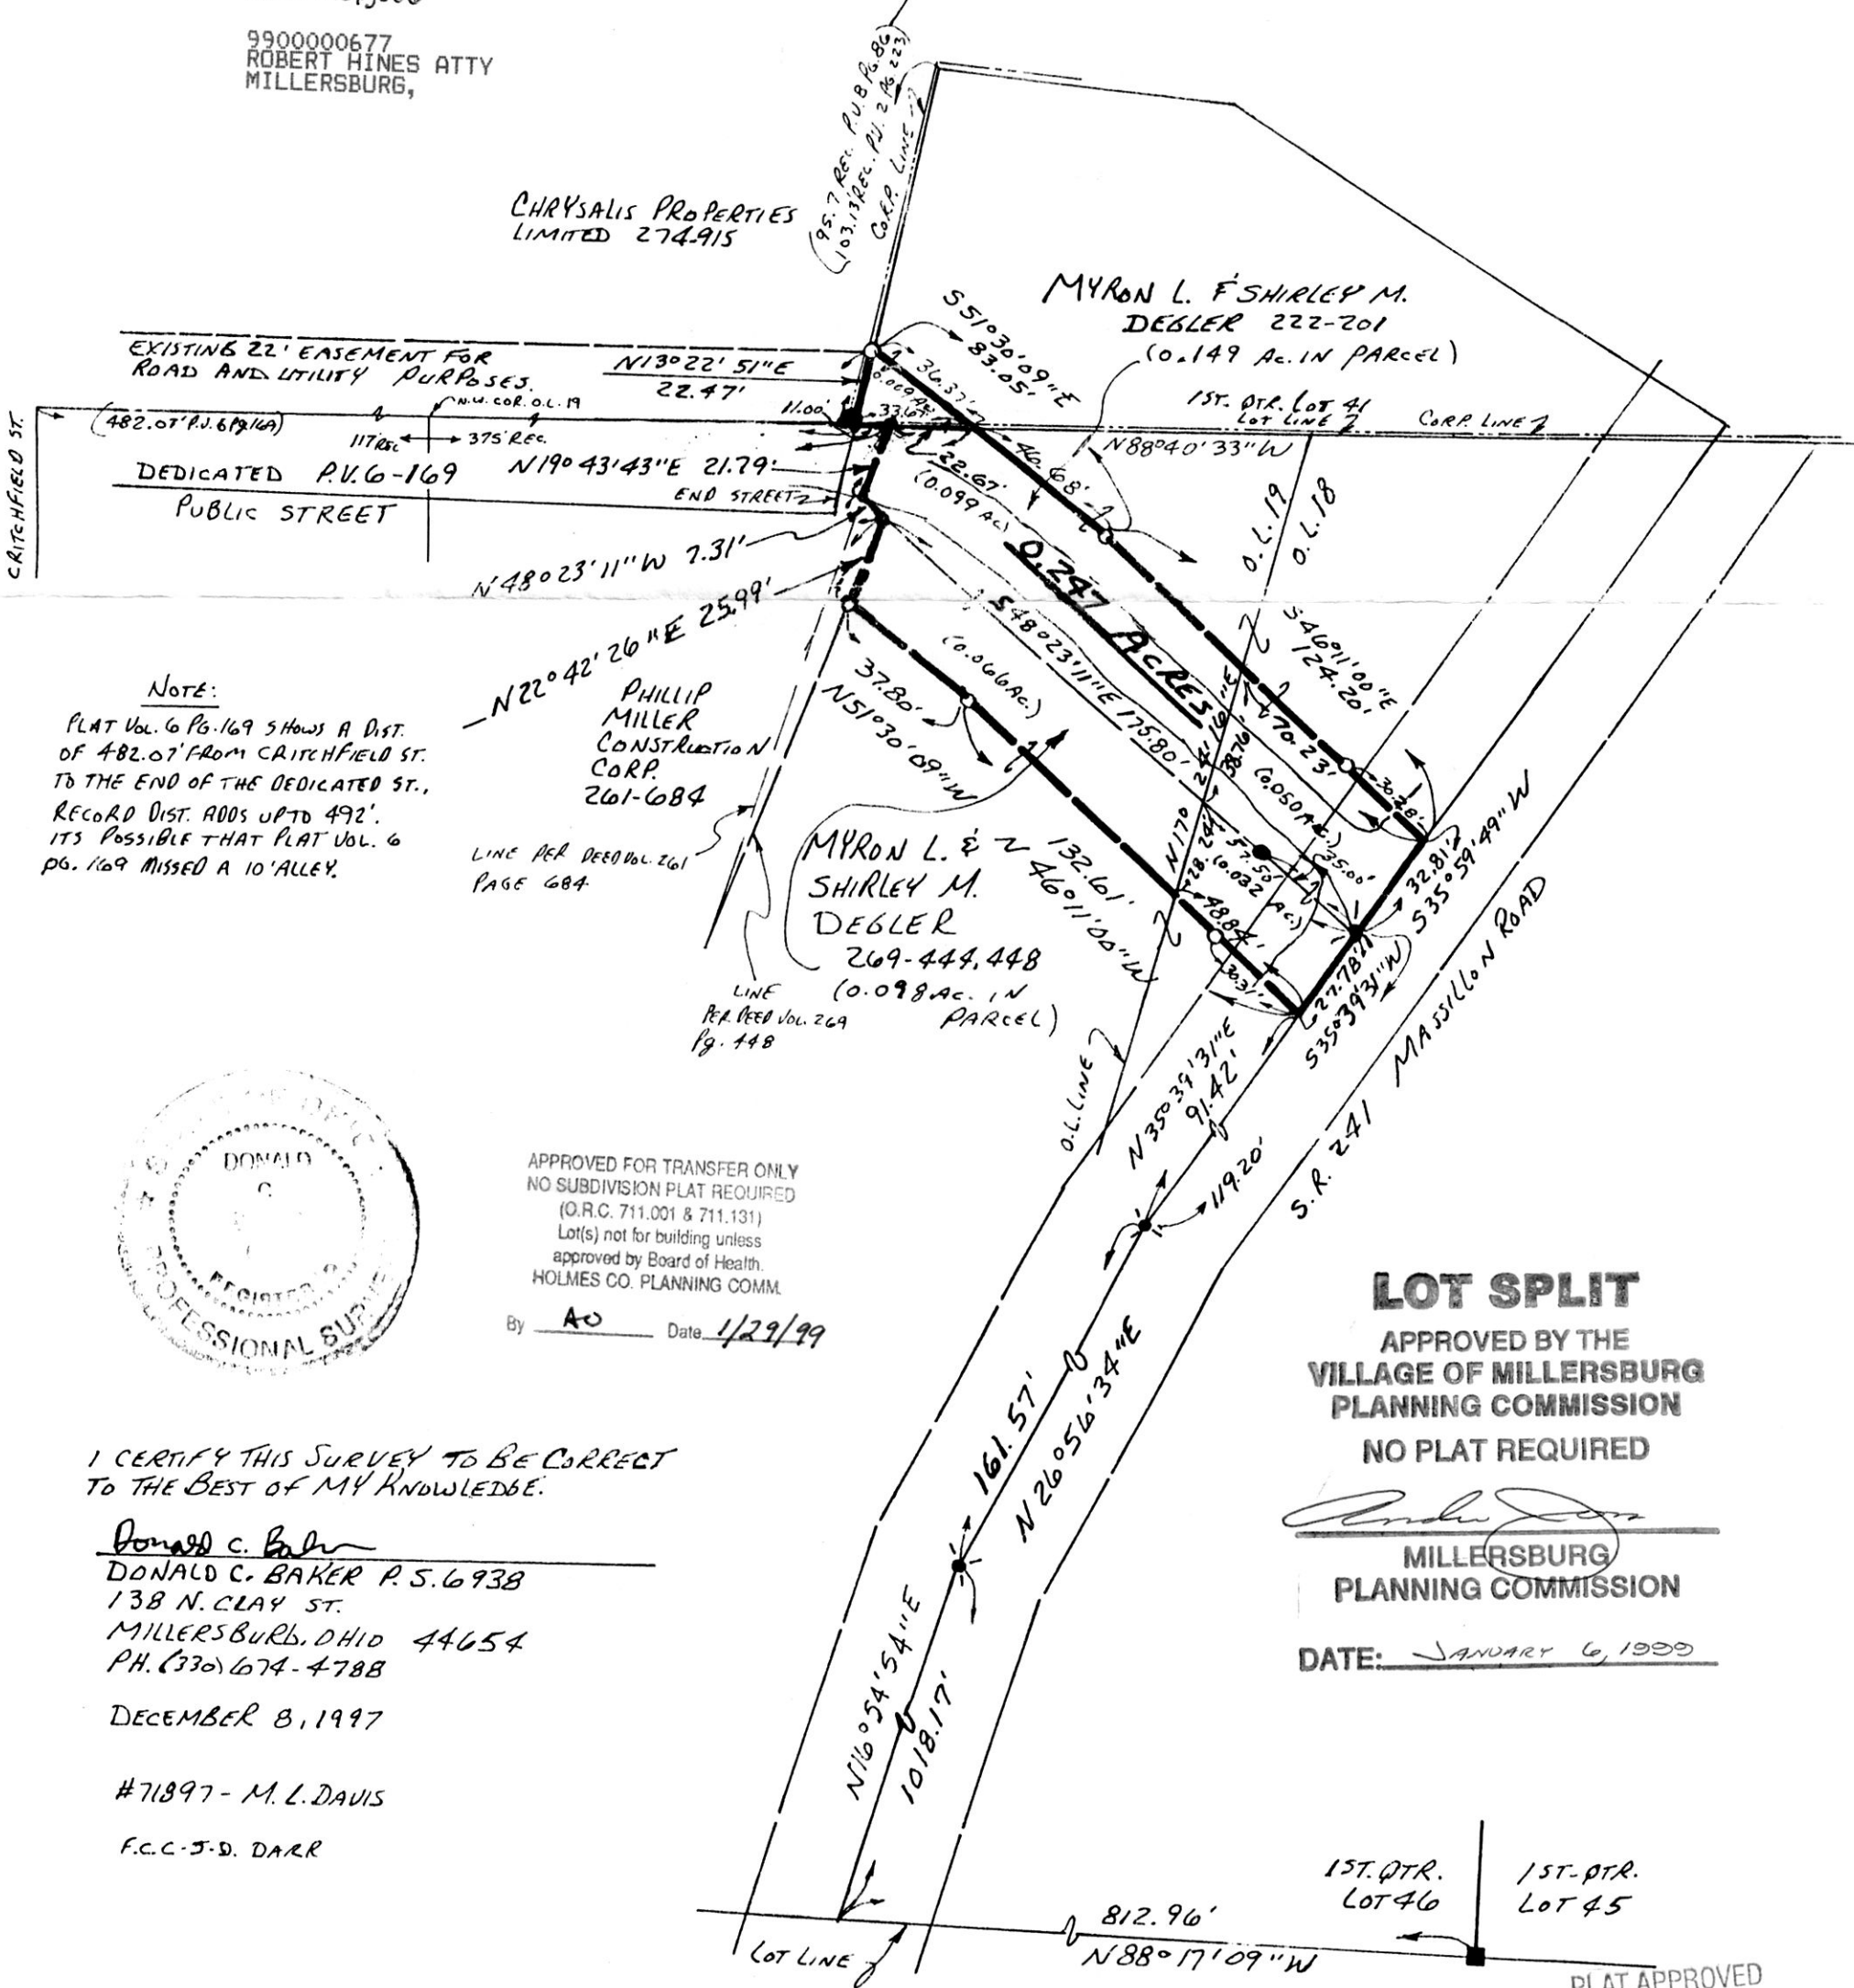

NOTE:
PLAT Vol. 6 PG. 169 SHOWS A DIST. OF 482.07' FROM CRITCHFIELD ST. TO THE END OF THE DEDICATED ST. RECORD DIST. ADDS UP TO 492'. ITS POSSIBLE THAT PLAT Vol. 6 PG. 169 MISSED A 10' ALLEY.



APPROVED FOR TRANSFER ONLY
NO SUBDIVISION PLAT REQUIRED
(O.R.C. 711.001 & 711.131)
Lot(s) not for building unless approved by Board of Health.
HOLMES CO. PLANNING COMM.

By AO Date 1/29/99

I CERTIFY THIS SURVEY TO BE CORRECT TO THE BEST OF MY KNOWLEDGE.

Donald C. Baker
DONALD C. BAKER P.S. 6938
138 N. CLAY ST.
MILLERSBURG, OHIO 44654
PH. (330) 674-4788

DECEMBER 8, 1997

#71897 - M. L. DAVIS

F.C.C.-J.D. DARR

LOT SPLIT
APPROVED BY THE
VILLAGE OF MILLERSBURG
PLANNING COMMISSION
NO PLAT REQUIRED

Andrew Davis
MILLERSBURG
PLANNING COMMISSION

DATE: JANUARY 6, 1999

PLAT APPROVED

1/29/99