


Vol. 17 pg 4

REFERENCES:


DEED VOL. 223	PAGE 472
" " 204	" 613
" " 258	" 962
" " 276	" 717
" " 276	" 225
" " 252	" 500

VILLAGE OF BALTIC

CLARK TOWNSHIP
 S.W. QTR. SECTION 25
 T-8N; R-4W
 HOLMES COUNTY, OHIO
 (SURVEYED FOR RAYMOND & KATIE TROYER)

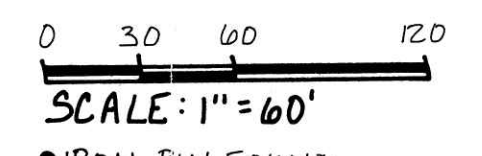

- IRON PIN FOUND
- △ R.R. SPIKE SET
- 5/8" REBAR WITH I.D. CAP SET
- I.D. CAP MARKED "BAKER 6938"
- ▲ R.R. SPIKE FOUND

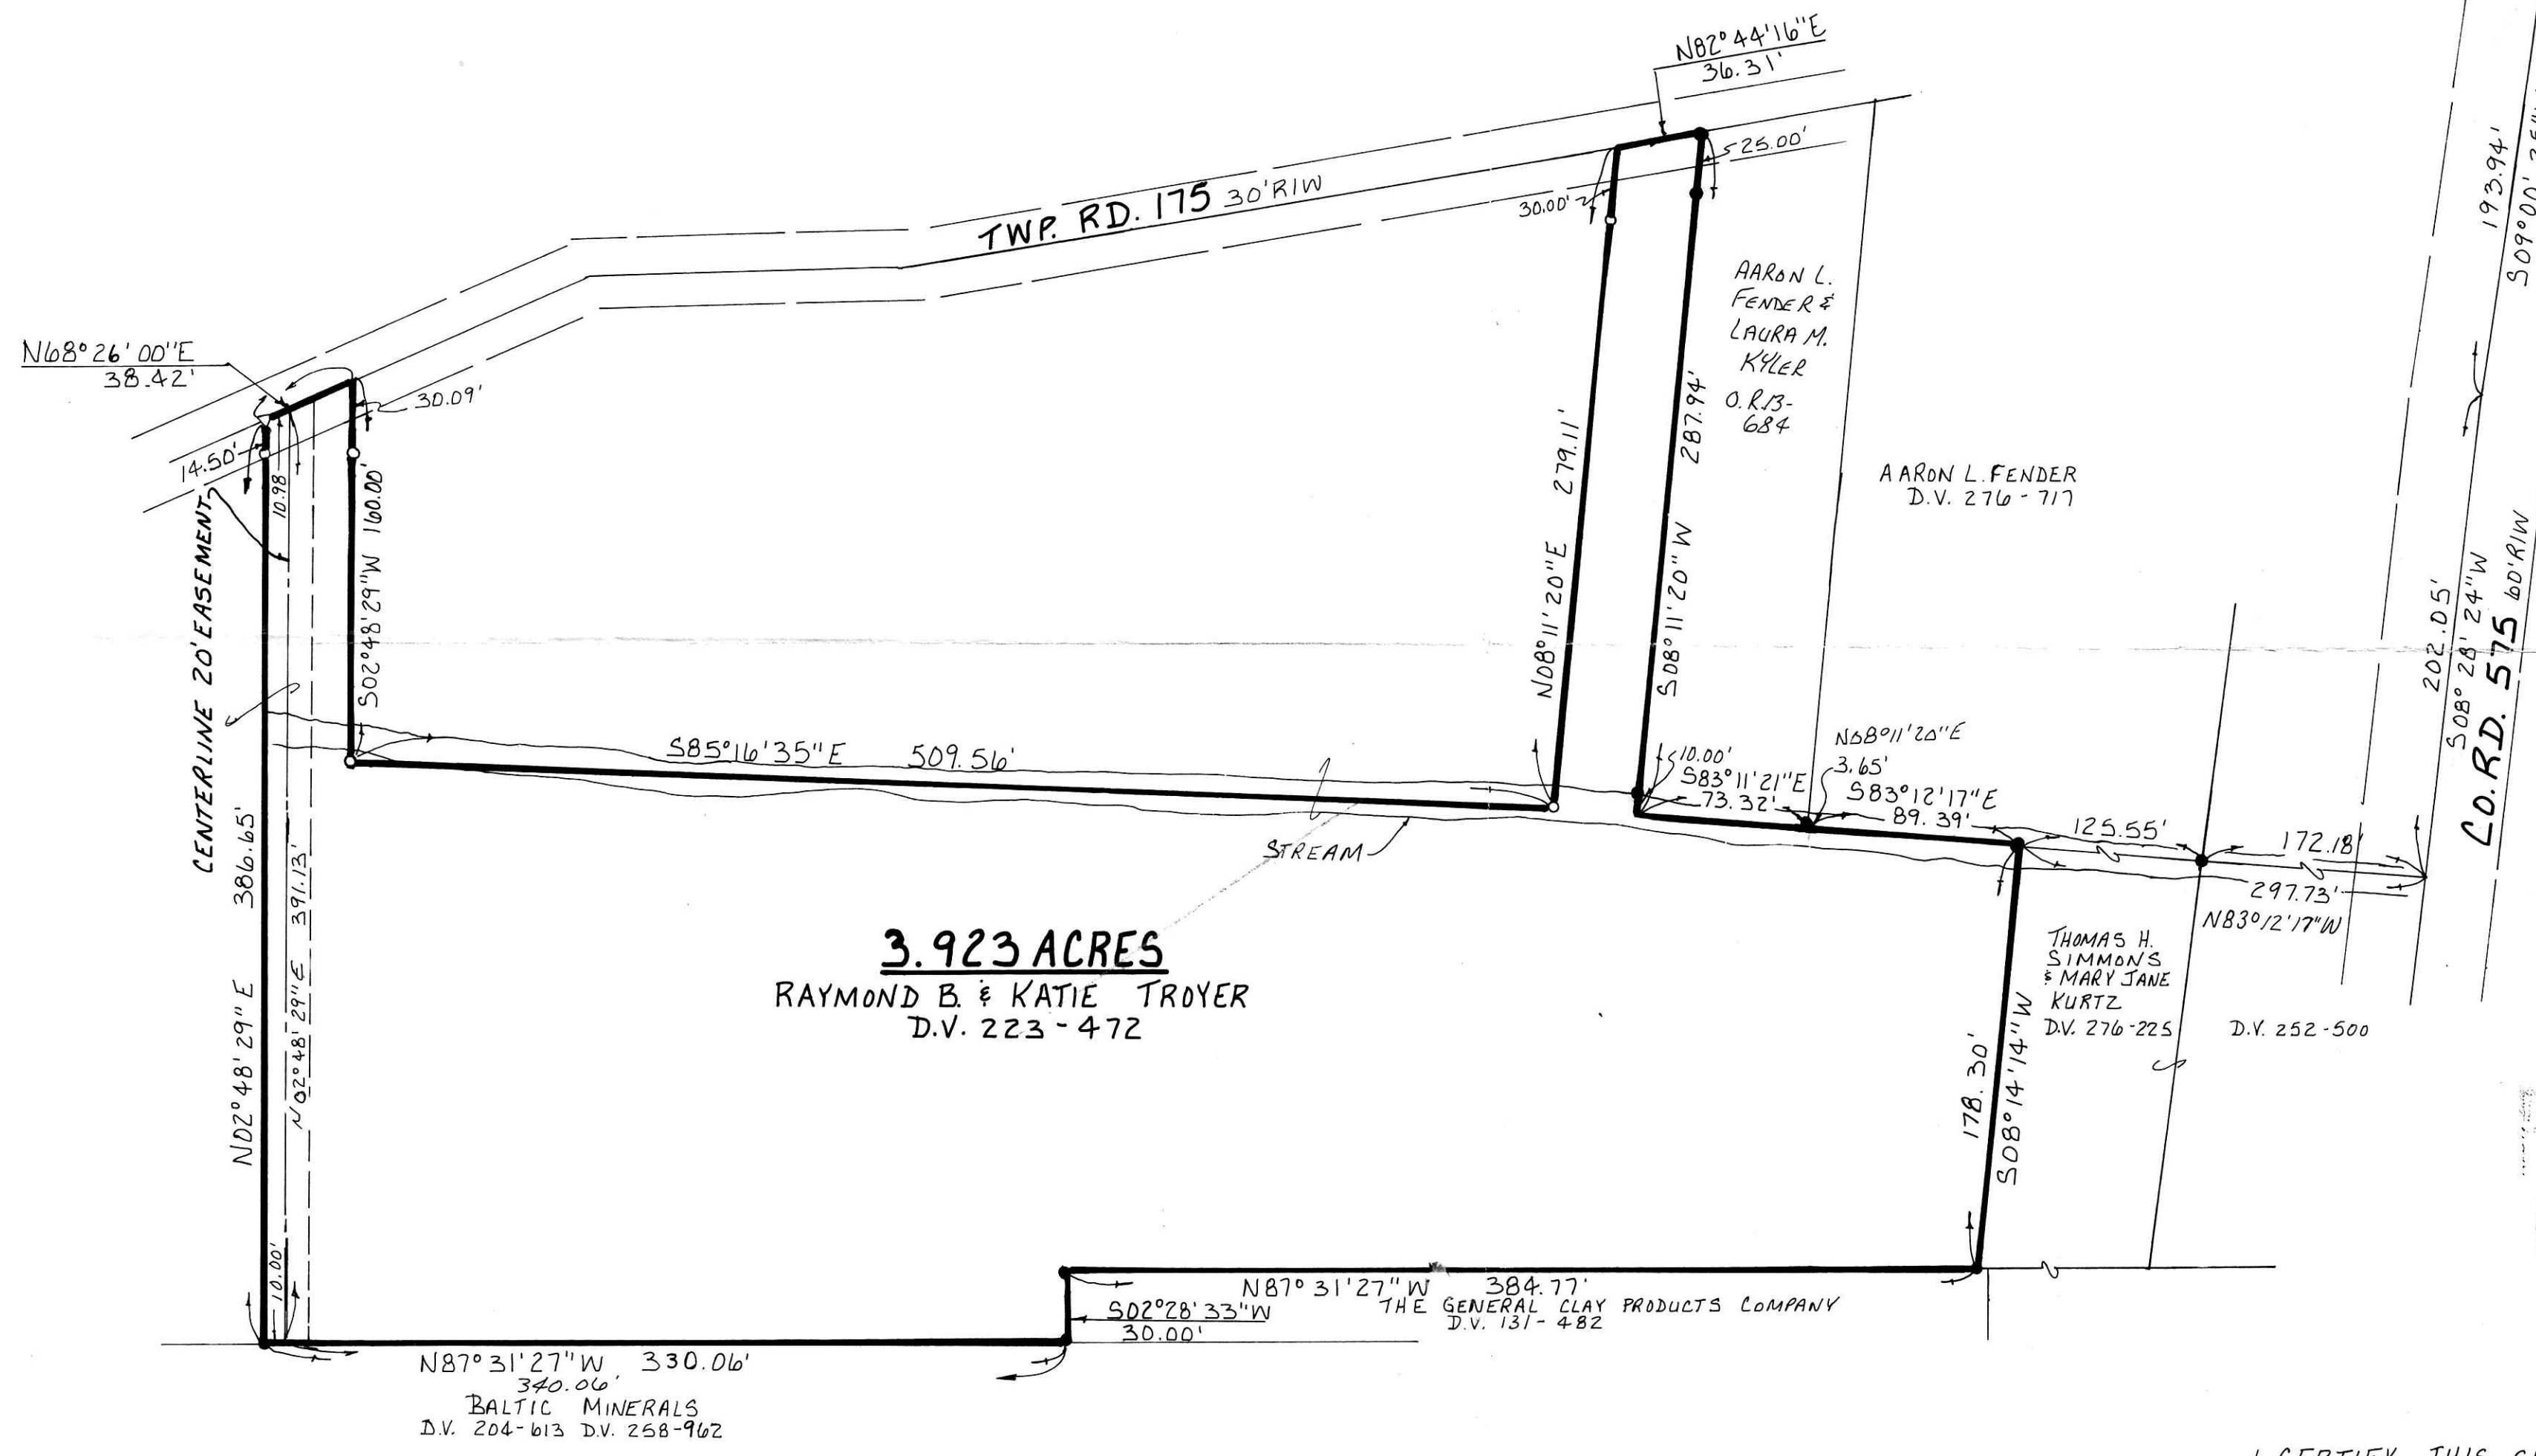

9900000816
 Filed for Record in
 HOLMES COUNTY, OH
 SALLY MILLER
 On 02-18-1999 At 09:19 am.
 PLAT MED 21.60
 Book OR Vol. 17 Pg. 4 -
 & 2 vol 26 pg 311

9900000816
 HEARTLAND TITLE
 MILLERSBURG,



I CERTIFY THIS SURVEY TO BE CORRECT
 TO THE BEST OF MY KNOWLEDGE.

Donald C. Baker
DONALD C. BAKER P.S. 6938
 138 N. CLAY ST.
 MILLERSBURG, OHIO 44654
 PH: (330) 674-4788

JANUARY 12, 1999

91298-FJM
 F.L.C. - J.D. DARR

PLAT APPROVED

2/10/99