

MECHANIC TOWNSHIP  
 N.W. QTR. SECTION 1  
 T-8N; R-6W  
 HOLMES COUNTY, OHIO  
 (SURVEYED FOR: RICHARD & PENNY BARKER)

- 1 IRON PIN FOUND
- 5/8" RE BAR WITH I.D. CAP SET  
 I.D. CAP MARKED "BAKER 6938"

REFERENCES:


DEED	VOL. 237	PAGE 184
"	" 191	" 636
"	" 212	" 369
"	" 178	" 741
"	" 253	" 49
"	" 246	" 166

PLAT VOL. 4 PAGE 183  
 PLAT VOL. 10 PAGE 859

BEARINGS FROM PLAT VOL. 10 PAGE 859

9900000985  
 Filed for Record in  
 HOLMES COUNTY, OH  
 SALLY MILLER  
 On 02-25-1999 At 12:44 pm.  
 SMALL PLAT 20.00  
 Book OR Vol. 17 Pg. 12 - 12  
 CR Vol. 26 pg 897

INDEXED

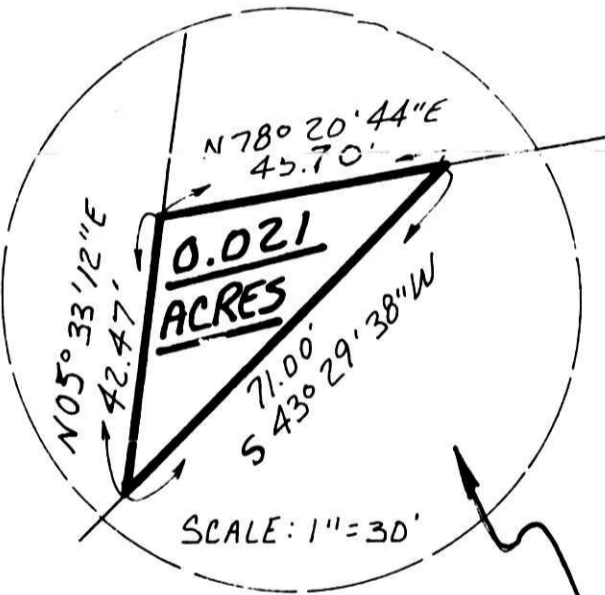

NOTE:

THIS 0.021 ACRE PARCEL IS PART OF A 3.75 AC. TRACT SURVEYED BY WM. SEELNER AS SHOWN IN PLAT VOL. 4 PAGE 183, HOWEVER, THE GRANTORS' (JOE H. MILLER) DEED DOES NOT COVER THIS PARCEL, BUT SHOULD HAVE BEEN PART OF THE NOW NEAL N. & ESTHER YODER PROPERTY.



I CERTIFY THIS SURVEY TO BE CORRECT TO THE BEST OF MY KNOWLEDGE.


*Donald C. Baker*  
 DONALD C. BAKER P.S. 6938  
 138 N. CLAY ST.  
 MILLERSBURG, OHIO 44654  
 PH: (330) 674-4788

JANUARY 29, 1999  
 #1399-MLD & FJM  
 F.C.C.- F.D. BAKER

9900000985  
 FIRST SERVICE  
 TITLE  
 CLEVELAND, OH

PLAT APPROVED

2/24/99

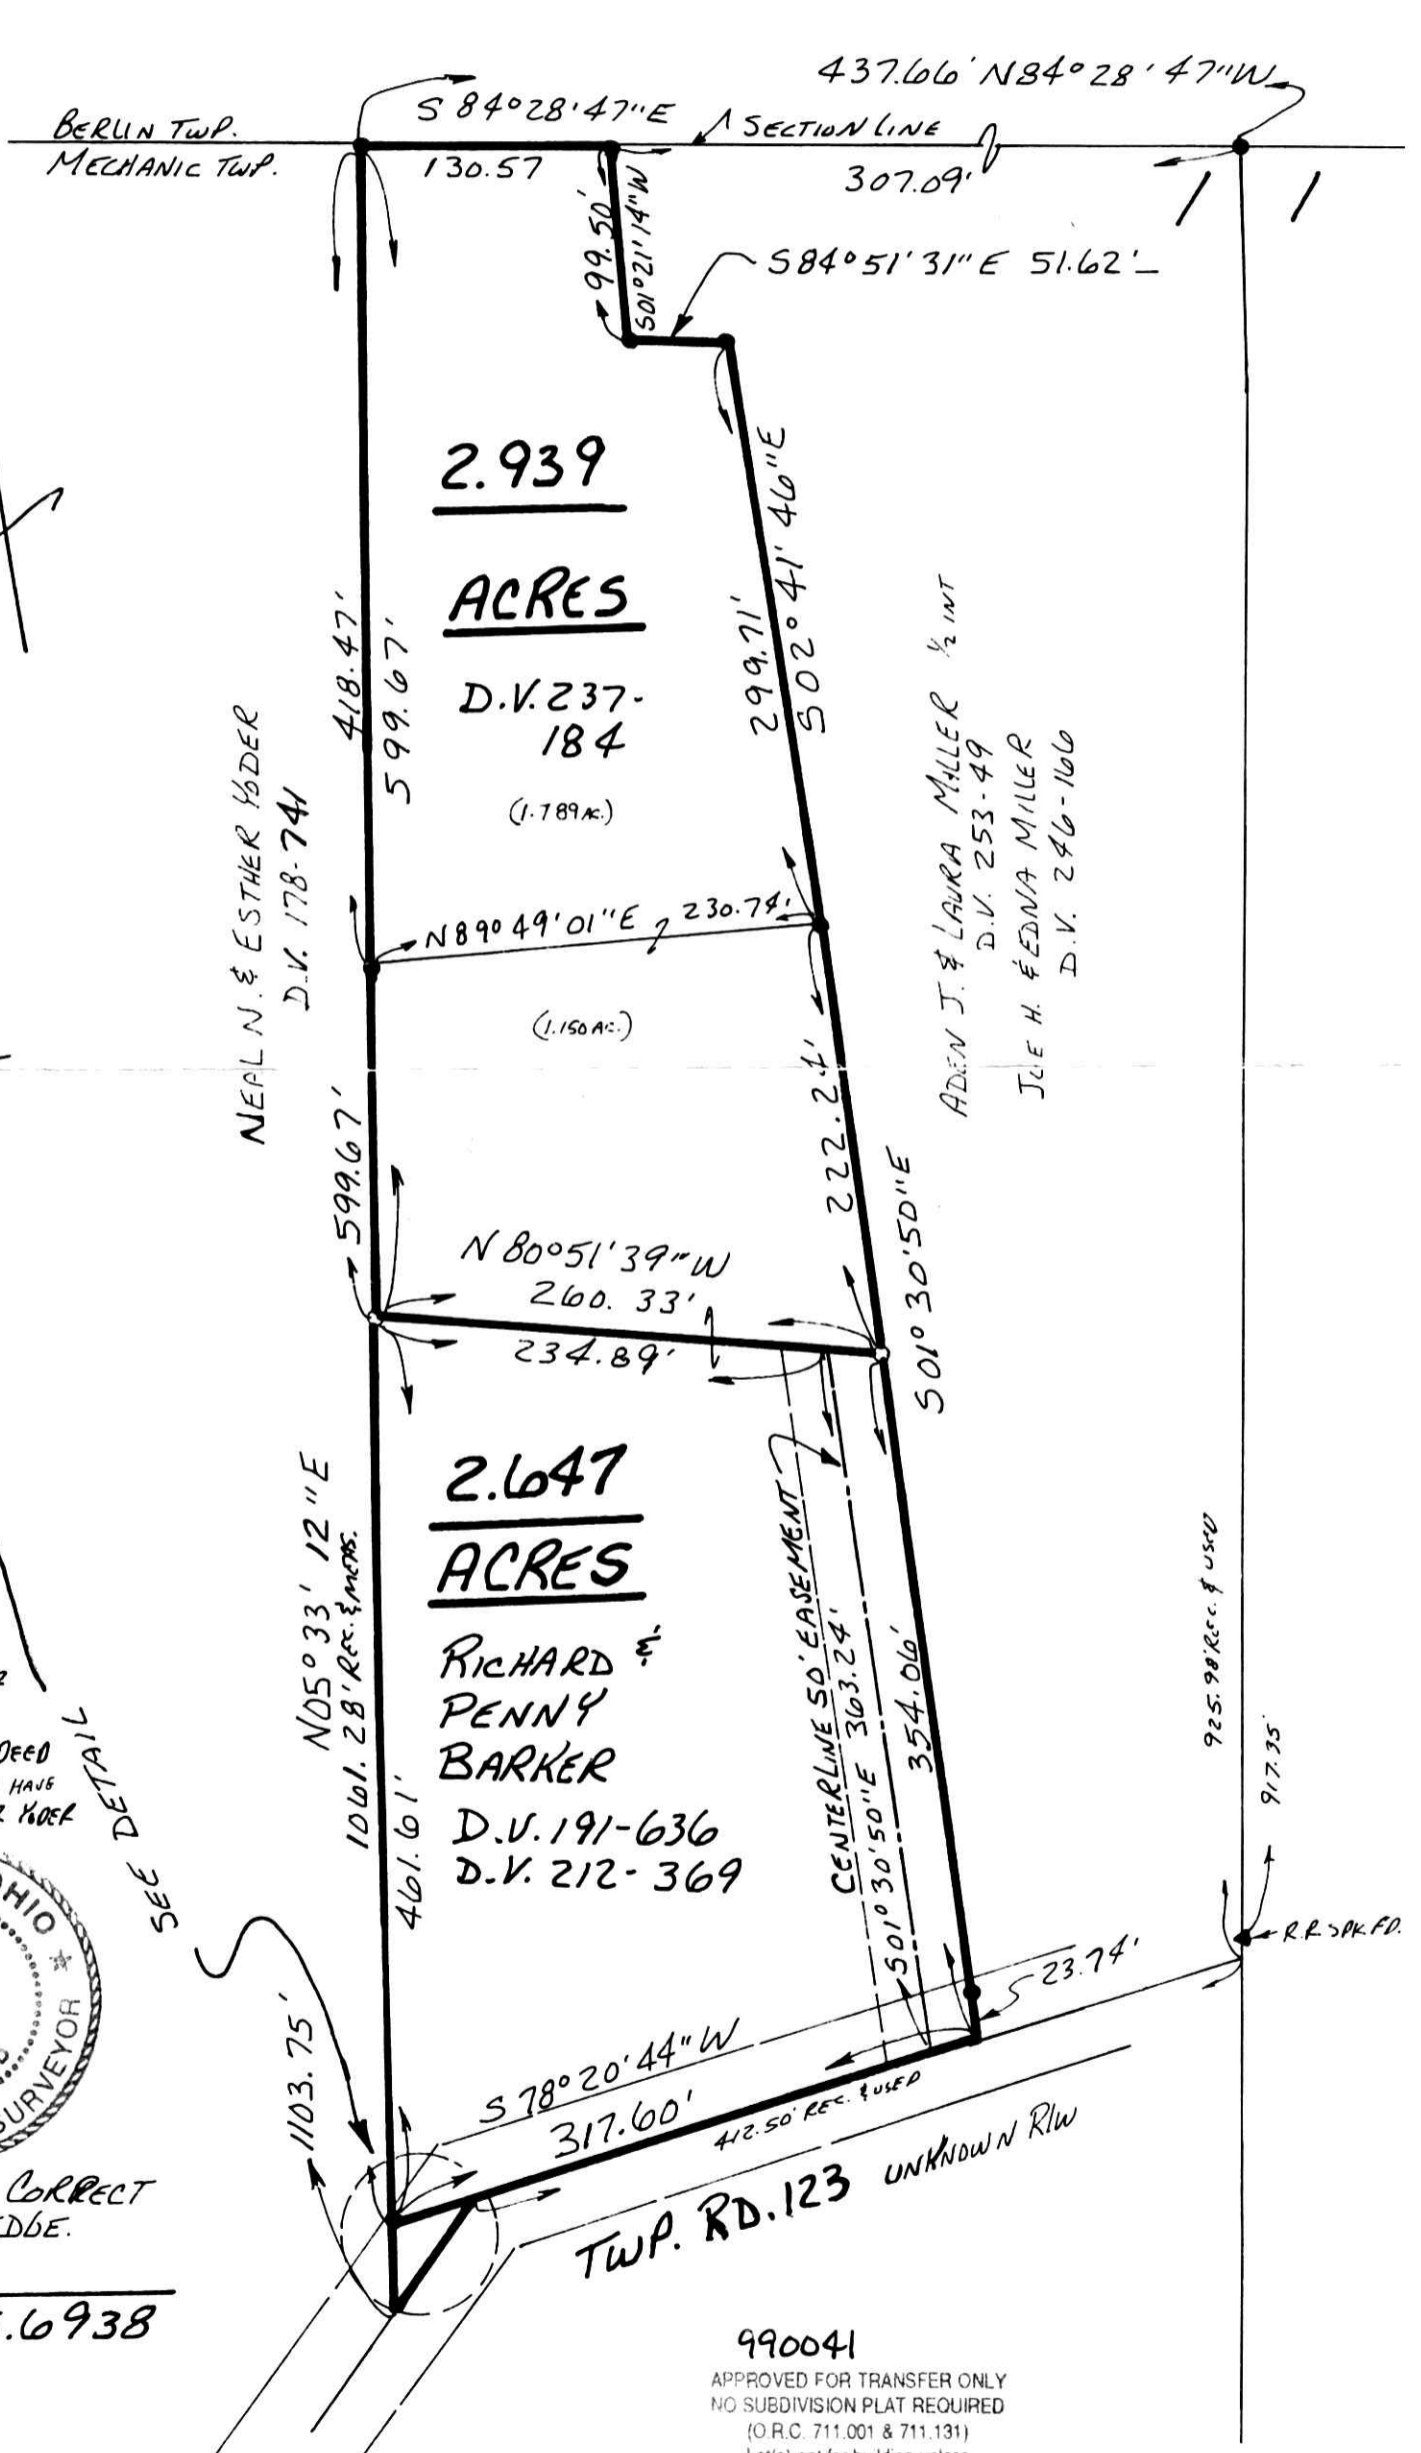

990041

APPROVED FOR TRANSFER ONLY  
 NO SUBDIVISION PLAT REQUIRED  
 (O.R.C. 711.001 & 711.131)  
 Lot(s) not for building unless  
 approved by Board of Health.  
 HOLMES CO. PLANNING COMM.

By *AO* Date *2/23/99*