


0 100 200 400

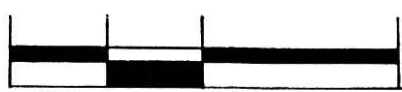

SCALE: 1" = 200'

● IRON PIN FOUND

○ 5/8" REBAR WITH I.D. CAP SET

I.D. CAP MARKED "BAKER 6938"

# WASHINGTON TOWNSHIP S.W. QTR. SECTION 15 T-19N R-15W HOLMES COUNTY, OHIO

(SURVEYED FOR: DAVID J. CARROLL)

PLAT 17 PAGE 101

### REFERENCES:

DEED VOL. 173 PAGE 677  
DEED VOL. 243 PAGE 288  
DEED VOL. 248 PAGE 117

PLAT VOL. 10 PAGE 453  
" " " " 133


BEARINGS FROM PLAT VOL. 10 PG. 453

9900002330  
Filed for Record in  
HOLMES COUNTY, OH  
SALLY MILLER  
On 05-11-1999 At 03:19 pm.  
SMALL PLAT 20.00  
OR Book 17 Page 101 - 101  
OR vol 31 pg 422

INDEXED

TWP. RD. 453 60' R/W

S88°15'00"E 2609.16'

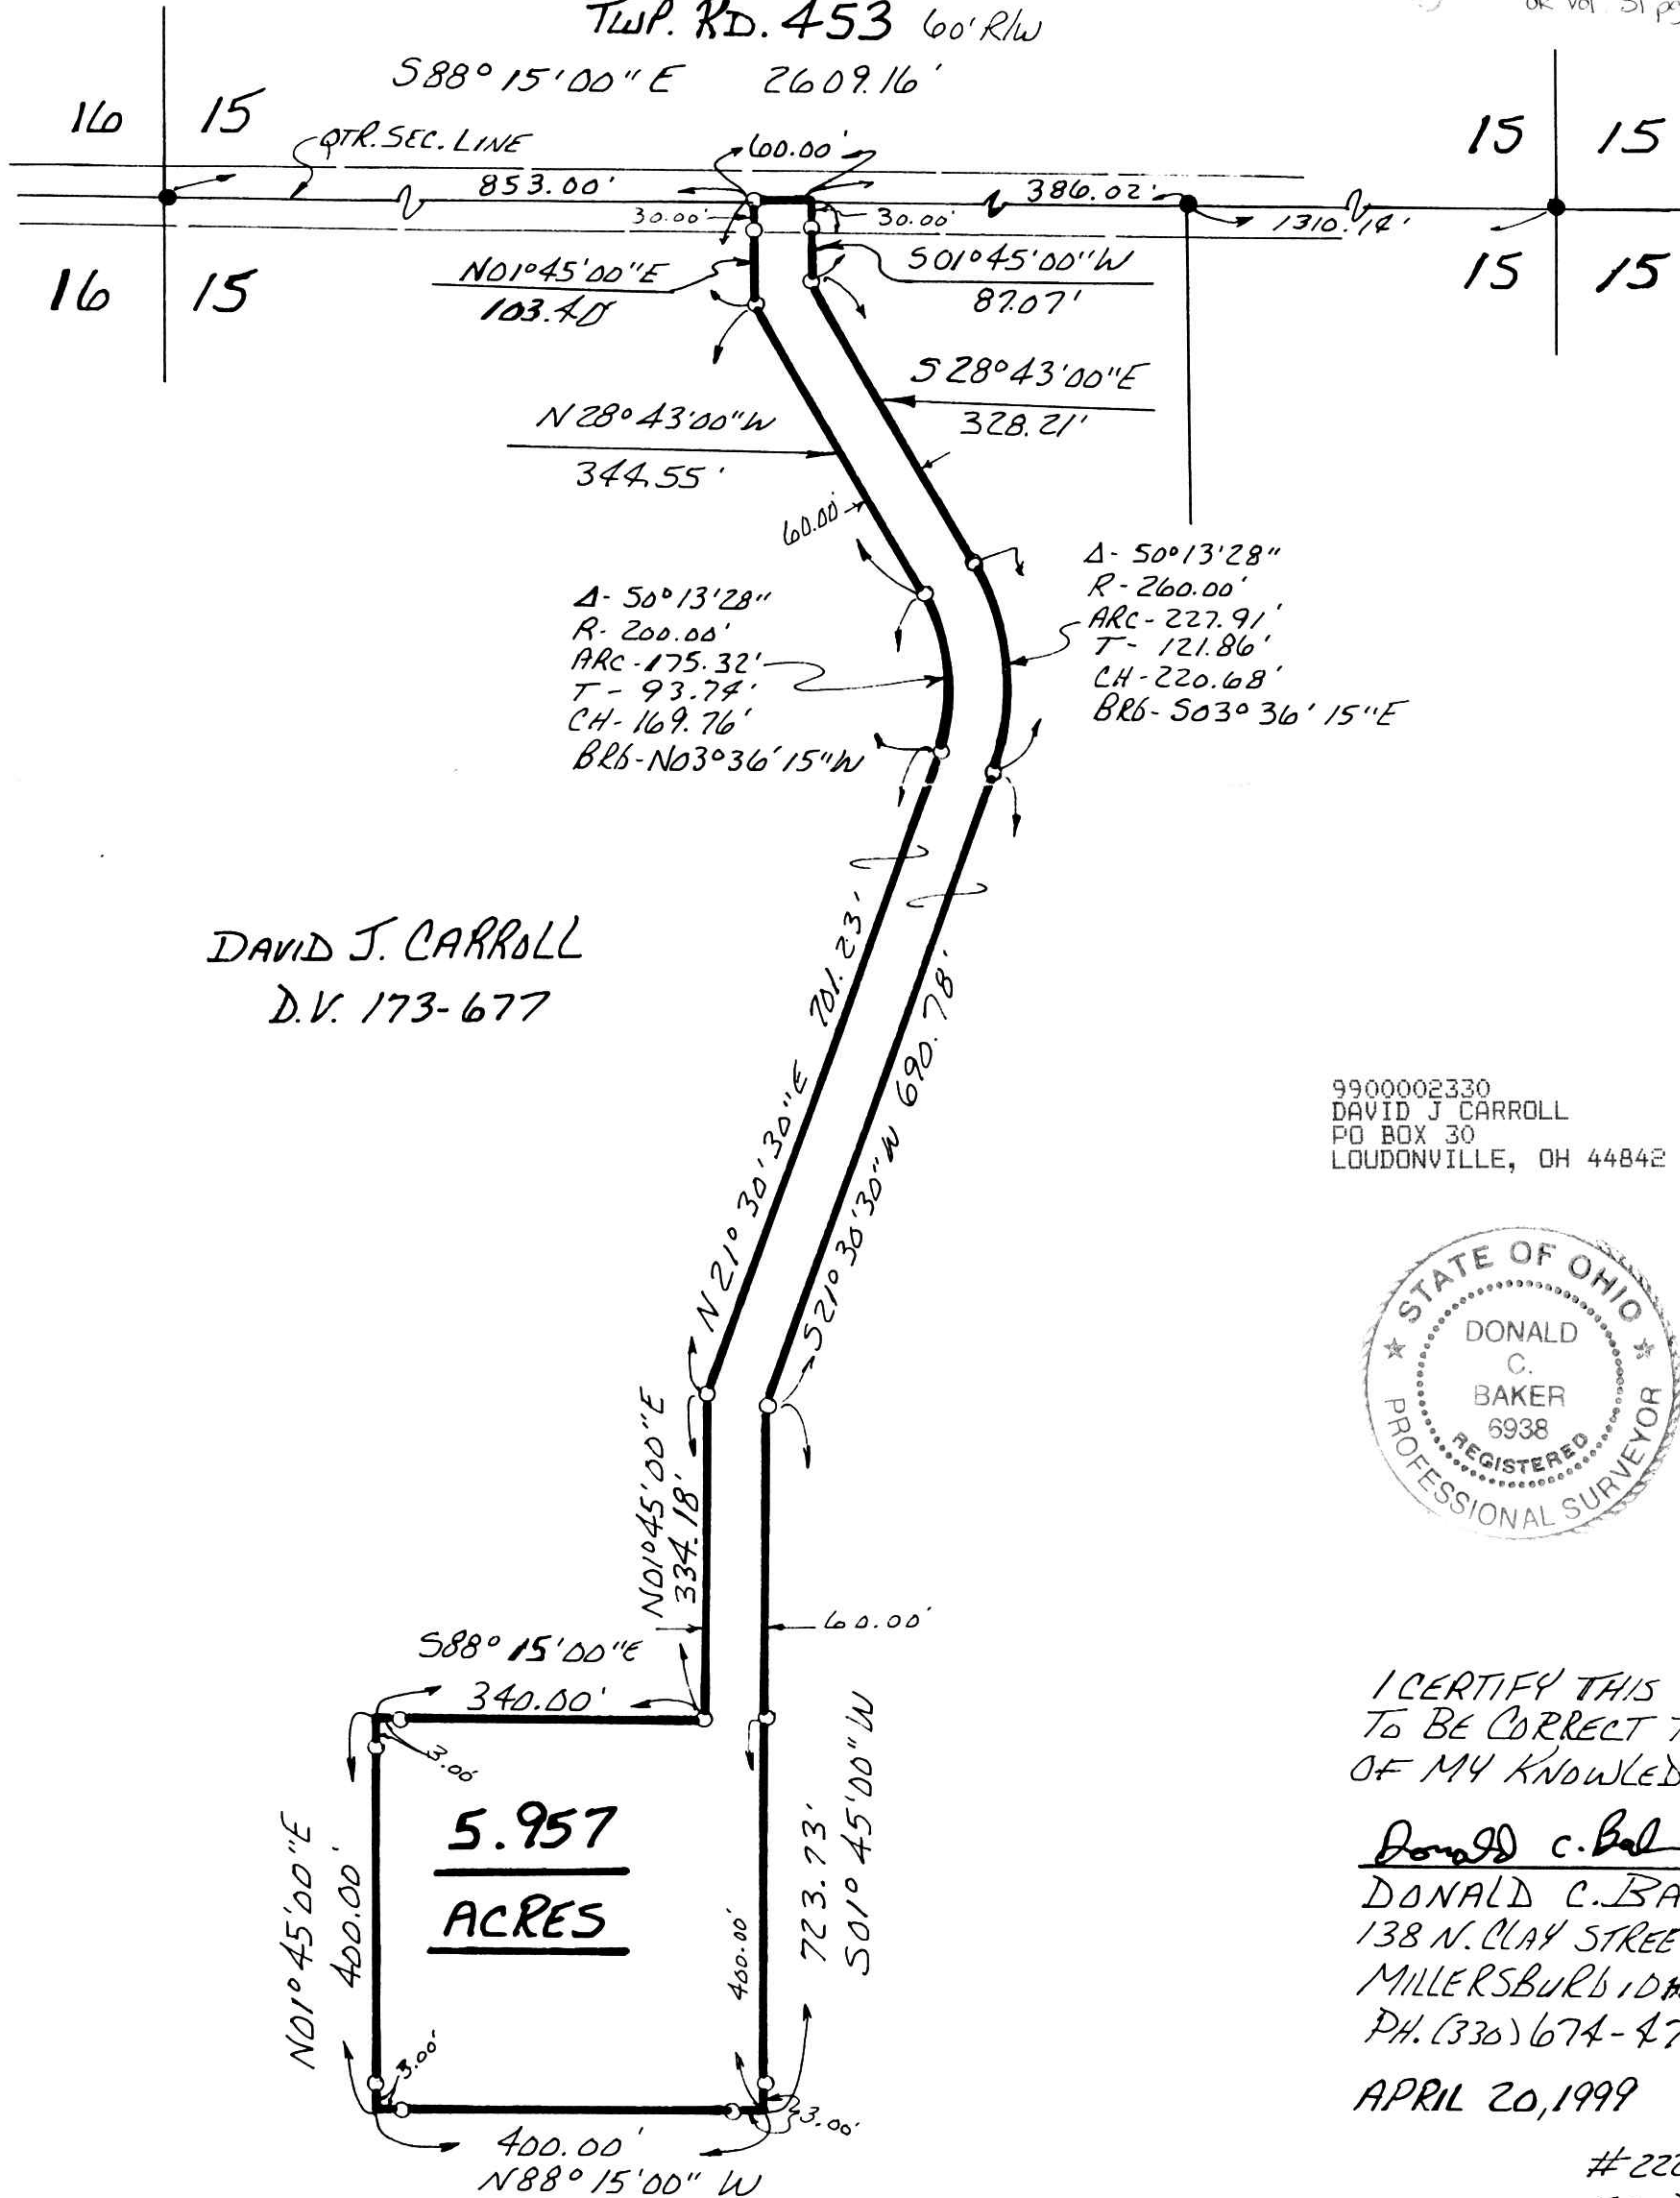

DAVID J. CARROLL  
D.V. 173-677

9900002330  
DAVID J. CARROLL  
PO BOX 30  
LOUDONVILLE, OH 44842



I CERTIFY THIS SURVEY  
TO BE CORRECT TO THE BEST  
OF MY KNOWLEDGE.

*Donald C. Baker*  
DONALD C. BAKER P.S. 6938  
138 N. CLAY STREET  
MILLERSBURG, OHIO 44654  
PH. (330) 674-4788

APRIL 20, 1999

#22299-M.L. DAVIS  
F.C.C. D.C. BAKER  
(K.S.)

PLAT APPROVED

5/11/99 *kg*