


0 50 100 200

SCALE: 1" = 100'

- ▲ R.R. SPIKE FOUND
- IRON PIN FOUND
- P.K. NAIL SET
- 5/8" RE BAR WITH I.D. CAP SET
- I.D. CAP MARKED "BAKER 6938"

VOL 17 PAGE 103

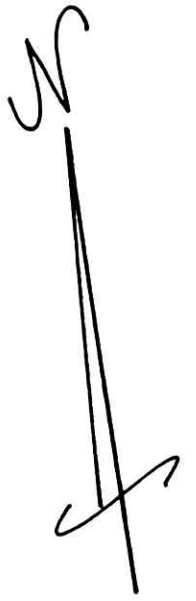


PRAIRIE TOWNSHIP  
 N.W. QTR. SECTION 3  
 T-13N; R-13W  
 HOLMES COUNTY, OHIO  
 (SURVEYED FOR: MARJORIE R. MCGIRR)

REFERENCES:

DEED VOL. 281 PAGE 545  
 DEED VOL. 278 PAGE 886  
 DEED VOL. 266 PAGE 711

PLAT VOL. 10 PAGE 29  
 PLAT VOL. 16 PAGE 92

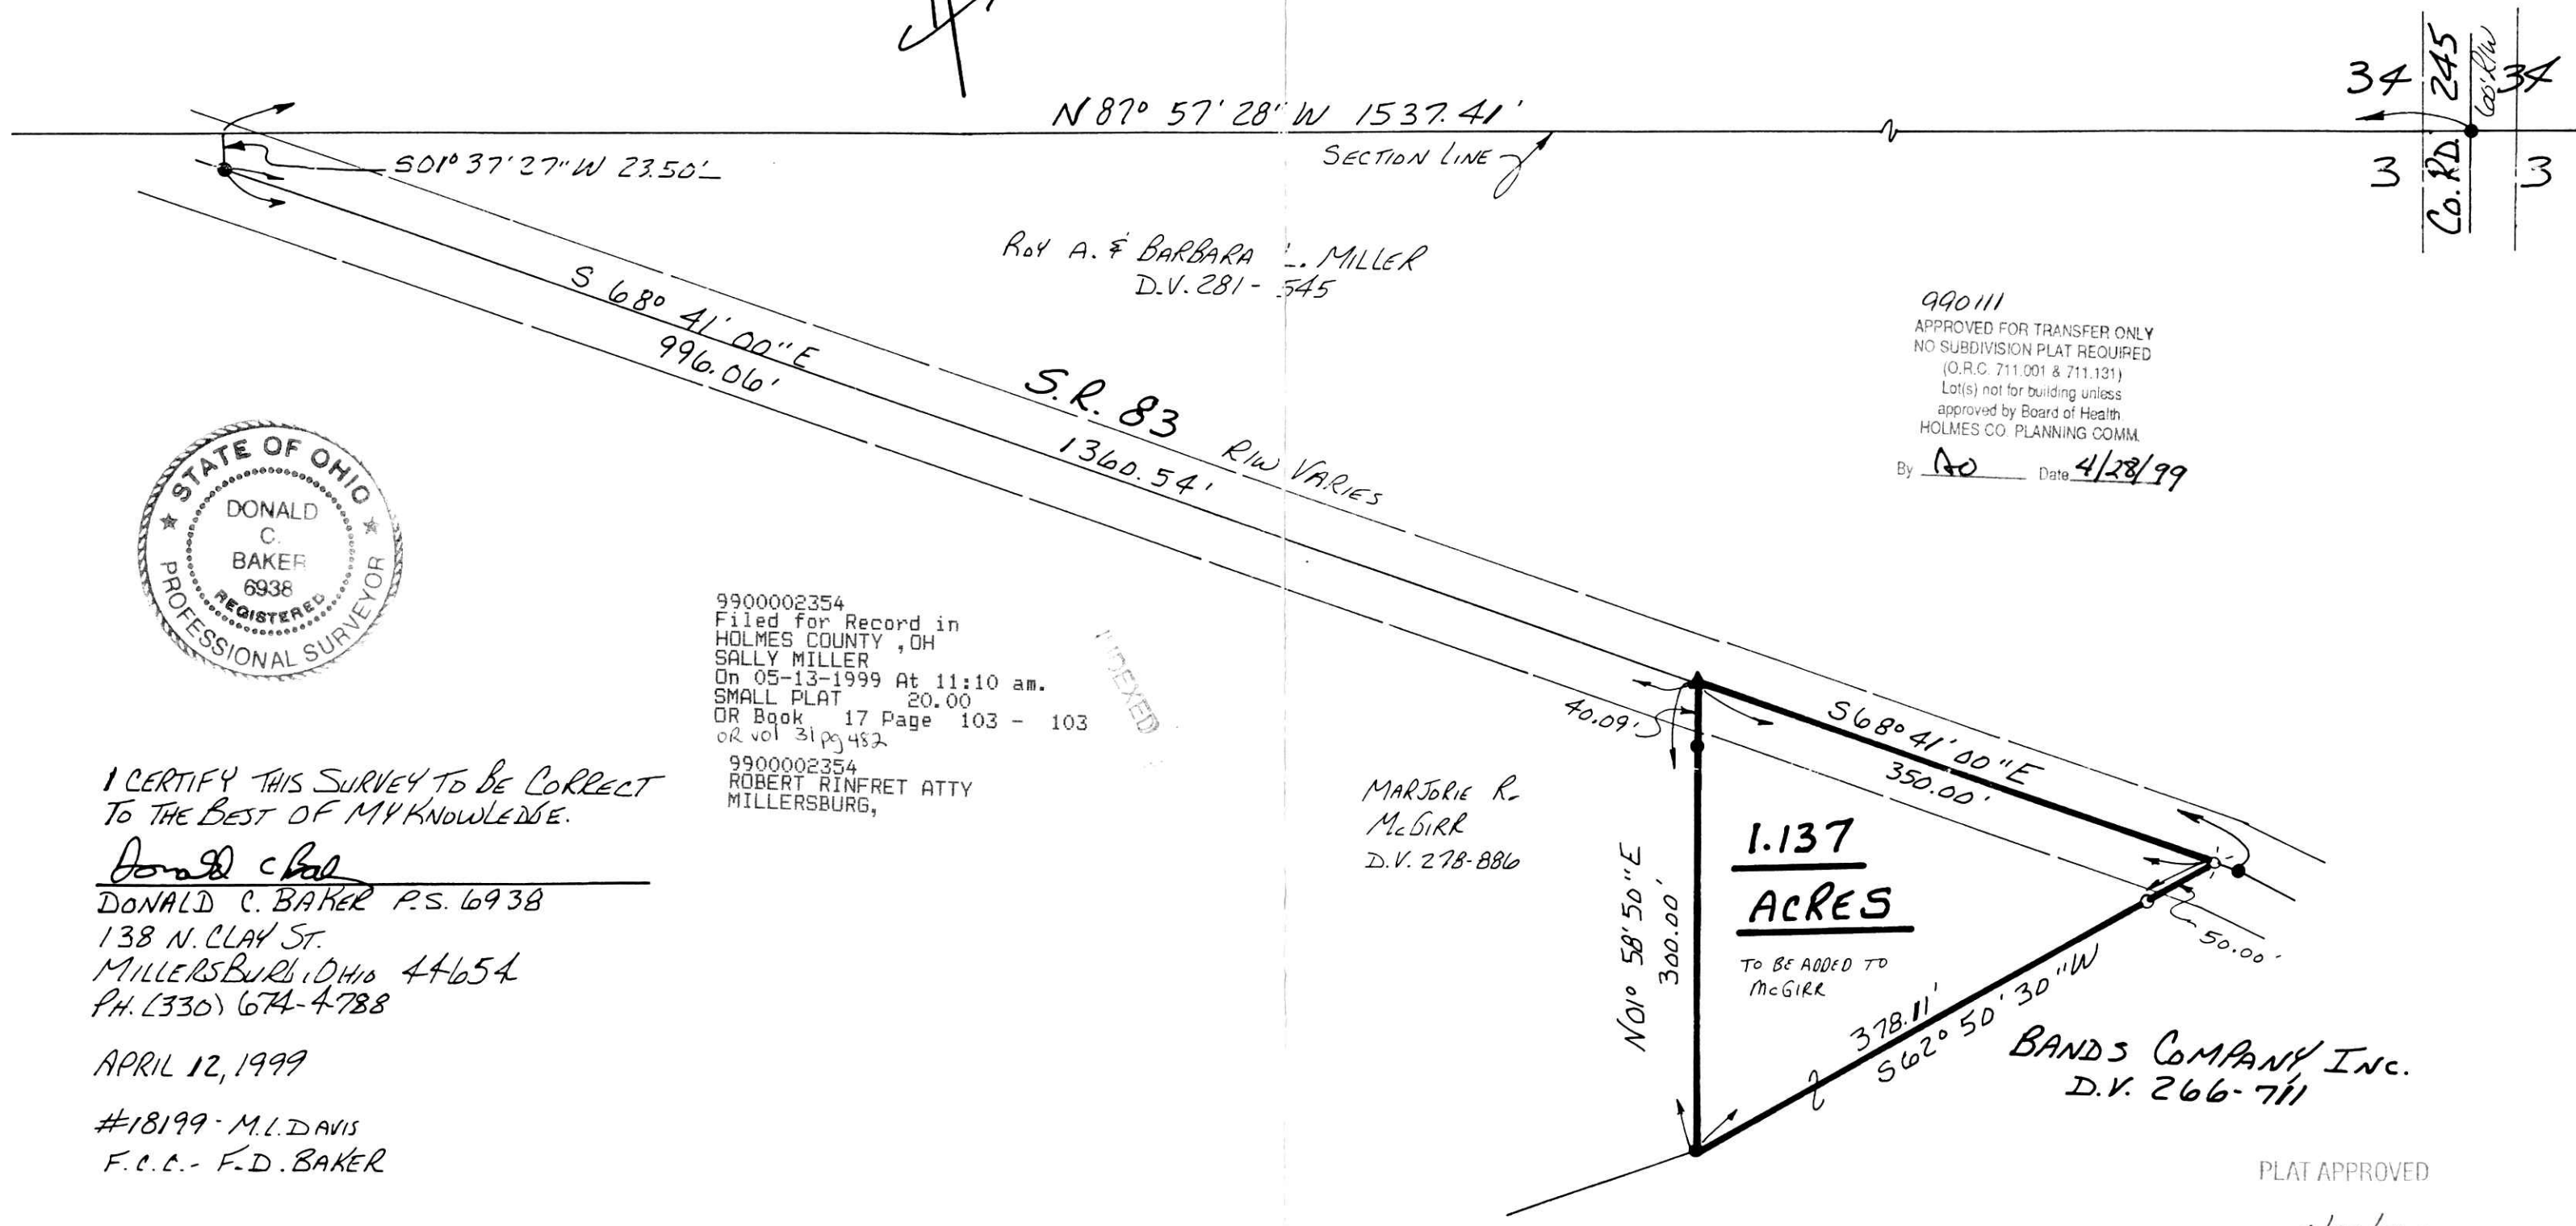

ROY A. & BARBARA L. MILLER  
 D.V. 281-545

990111  
 APPROVED FOR TRANSFER ONLY  
 NO SUBDIVISION PLAT REQUIRED  
 (O.R.C. 711.001 & 711.131)  
 Lot(s) not for building unless  
 approved by Board of Health  
 HOLMES CO. PLANNING COMM.  
 By AO Date 4/28/99

9900002354  
 Filed for Record in  
 HOLMES COUNTY, OH  
 SALLY MILLER  
 On 05-13-1999 At 11:10 am.  
 SMALL PLAT 20.00  
 OR Book 17 Page 103 - 103  
 or vol 31 pg 482

INDEXED

9900002354  
 ROBERT RINFRET ATTY  
 MILLERSBURG,

MARJORIE R.  
 MCGIRR  
 D.V. 278-886

I CERTIFY THIS SURVEY TO BE CORRECT  
 TO THE BEST OF MY KNOWLEDGE.

Donald C Baker  
 DONALD C. BAKER P.S. 6938  
 138 N. CLAY ST.  
 MILLERSBURG, OHIO 44654  
 PH. (330) 674-4788

APRIL 12, 1999

#18199 - M.L. DAVIS  
 F.C.C. - F.D. BAKER

1.137  
ACRES

TO BE ADDED TO  
 MCGIRR

BANDS COMPANY, INC.  
 D.V. 266-711

PLAT APPROVED

4/29/99