

SURVEY OF A 50 FOOT EASEMENT

BERLIN TOWNSHIP
3RD. QTR. LOTS 13 & 14
T-9N; R-5W
HOLMES COUNTY, OHIO
(SURVEYED FOR: ABE & CLARA MILLER)

9900002705
Filed for Record in
HOLMES COUNTY, OH
SALLY MILLER
On 06-04-1999 At 11:41 am.
SMALL PLAT 20.00
OR Book 17 Page 128 - 128
or vol 32 pgs 664-668

INDEXED




SCALE: 1" = 100'

- IRON PIN FOUND
- 5/8" RE BAR WITH I.D. CAP SET
I.D. CAP MARKED "BAKER 6938"

REFERENCES:

DEED VOL. 171 PAGE 410
 DEED VOL. 243 PAGE 543
 DEED VOL. 235 PAGE 618
 OFFICIAL RECORD VOL. 25 PAGE 895
 BEARINGS FROM PLAT VOL. 12 PAGE 228

ABE W. & CLARA MILLER
D.V. 171-410

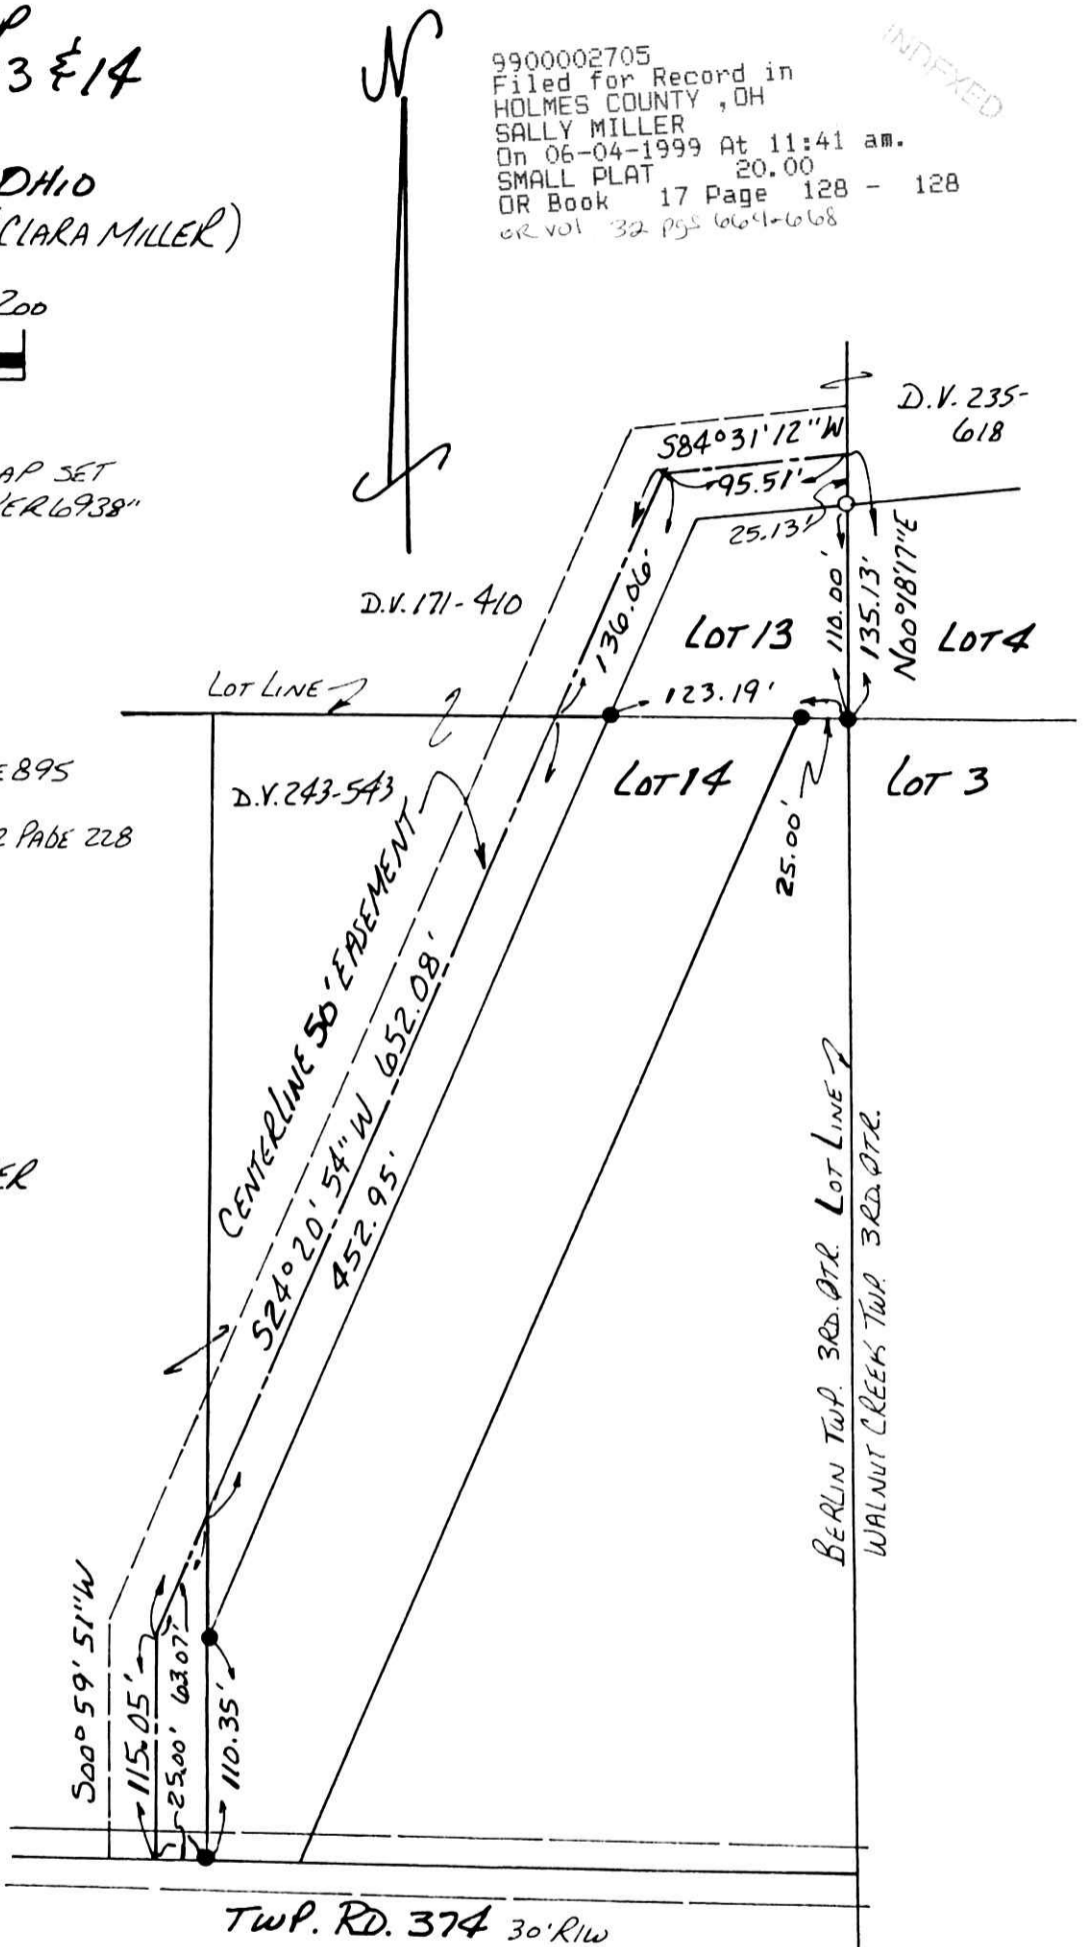

TWP. RD. 374 30' R1W

I CERTIFY THIS SURVEY TO BE CORRECT
TO THE BEST OF MY KNOWLEDGE.

Donald C. Baker
 DONALD C. BAKER P.S. 6938
 138 N. CLAY ST.
 MILLERSBURG, OHIO 44654
 PH. (336) 674-4788

990157
 APPROVED FOR TRANSFER ONLY
 NO SUBDIVISION PLAT REQUIRED
 (O.R.C. 711.001 & 711.101)
 Lot(s) not for building unless
 approved by Board of Health.
 HOLMES CO. PLANNING COMM

By AO Date 5/27/99

APRIL 13, 1999
 20899- M.L. DAVIS
 F.C.C.- F.D. BAKER

9900002705
 LAUREL SCHMID ATTY
 MILLERSBURG,

PLAT APPROVED

5/28/99-6