


17 129

CO. RD. 624 66' RIW

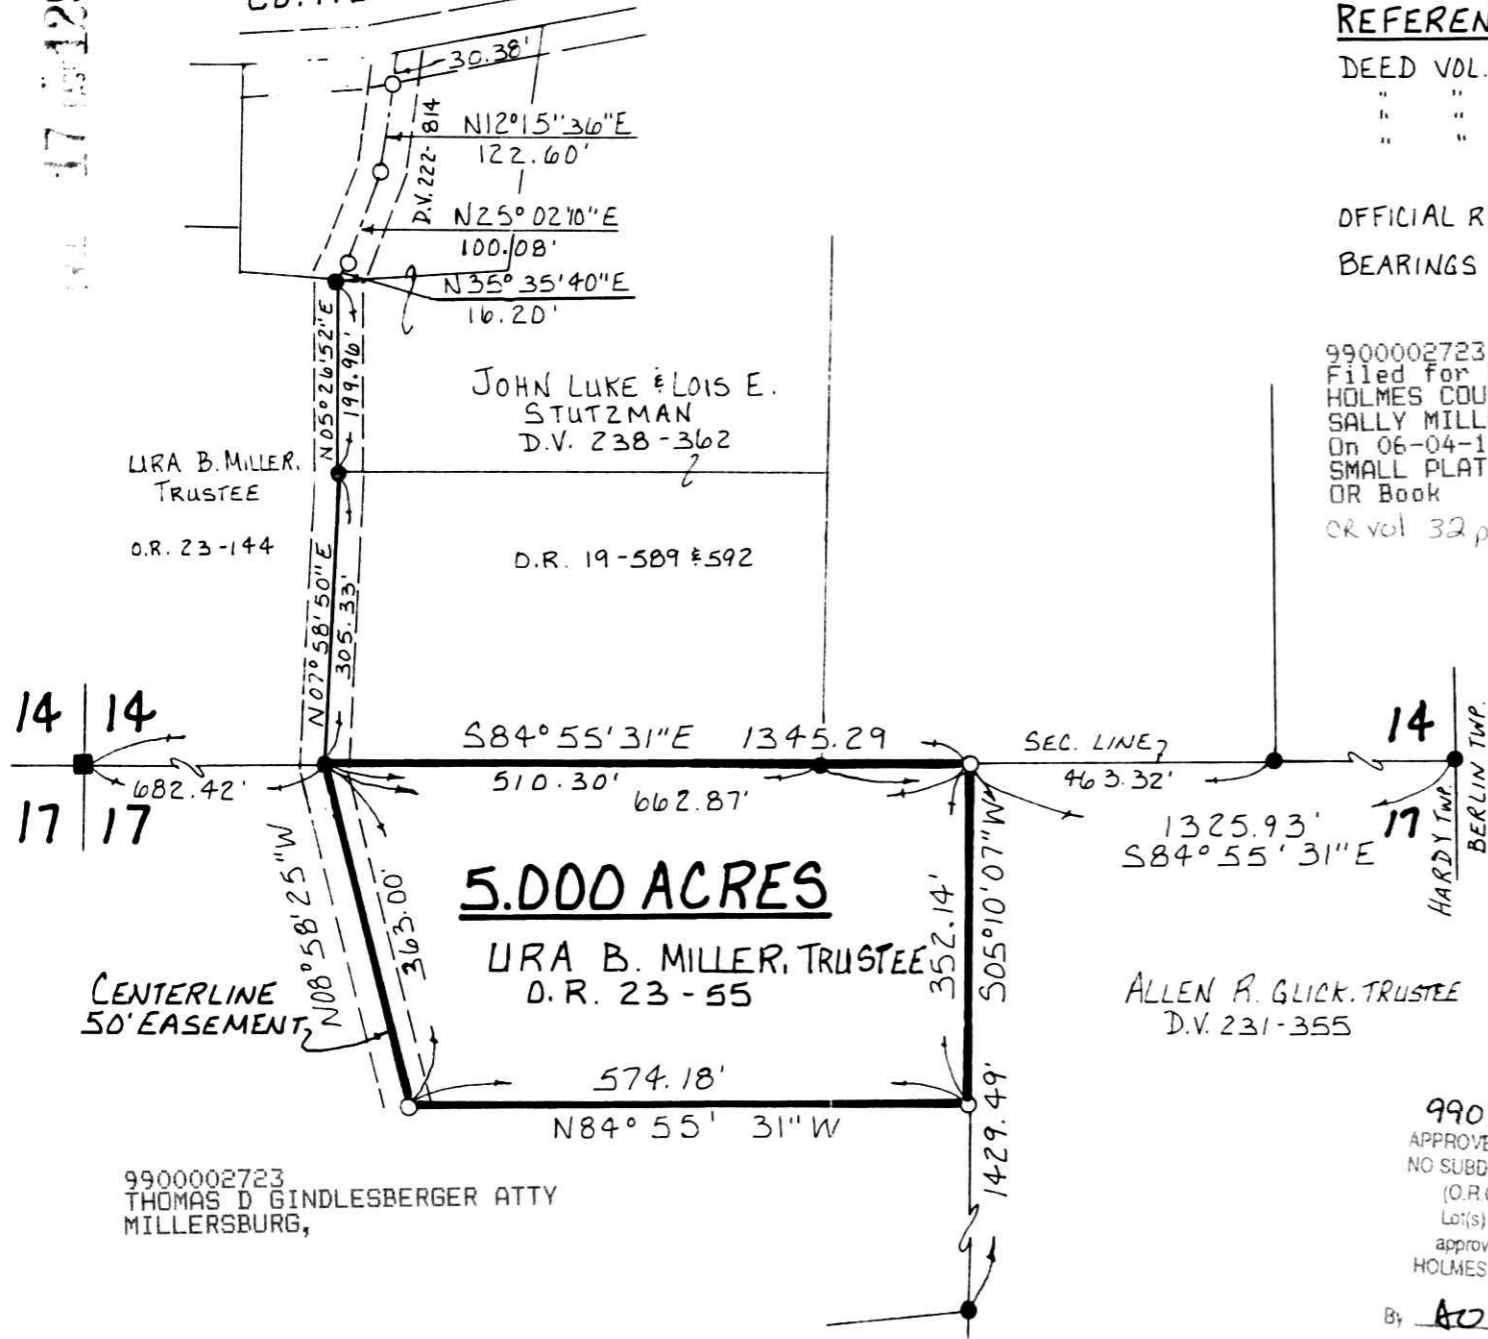

REFERENCES:

DEED VOL. 218 PAGE 915
" " 217 " 594
" " 222 " 814
" " 238 " 362

OFFICIAL RECORD VOL. 19 PAGE 589 & 592
 BEARINGS FROM PLAT VOL. 8 PAGE 795


9900002723
 Filed for Record in
 HOLMES COUNTY, OH
 SALLY MILLER
 On 06-04-1999 At 03:33 pm.
 SMALL PLAT 20.00
 OR Book 17 Page 129 - 129
 OR vol 32 pg 733

INDEXED

HARDY TOWNSHIP
 S.E. QTR. SECTION 14 &
 N.E. QTR. SECTION 17
 T-9N; R-6W
 HOLMES COUNTY, OHIO
 (SURVEYED FOR URA MILLER)

0 100 200 400
 SCALE: 1" = 200'

- STONE FOUND
- IRON PIN FOUND
- 5/8" REBAR WITH I.D. CAPSET
- I.D. CAP MARKED "BAKER 6938"

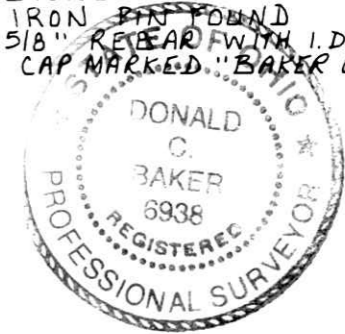

I CERTIFY THIS SURVEY TO BE CORRECT
 TO THE BEST OF MY KNOWLEDGE.

Donald C. Baker

DONALD C. BAKER P.S. 6938
 138 N. CLAY ST.
 MILLERSBURG, OHIO 44654
 PH: (330) 674-4788

MARCH 19, 1999

13299-FJM
 F.C.C. - F.D. BAKER

PLAT APPROVED

5/20/99B

990145
 APPROVED FOR TRANSFER ONLY
 NO SUBDIVISION PLAT REQUIRED
 (O.R.C 711.001 & 711.131)
 Lot(s) not for building unless
 approved by Board of Health.
 HOLMES CO. PLANNING COMM.

By AO Date 5/19/99