

BERLIN TOWNSHIP
 1ST. QTR. LOT 21
 T-9N; R-6W
 HOLMES COUNTY, OHIO
 (SURVEYED FOR: PAUL STUTZMAN)



● IRON PIN FOUND

NOTE: THIS PARCEL TO BE
 ADDED TO ADJOINER.




REFERENCES:

DEED Vol. 278 PAGE 238
 " " 205 " 483
 " " 219 " 485
 O.R. Vol. 22 PAGE 186
 O.R. Vol. 10 " 69

PLAT Vol. 7 PAGE 43
 " " 5 " 32
 " " 4 " 10
 " " 4 " 113
 " " 4 " 124

9900002771
 Filed for Record in
 HOLMES COUNTY, OH
 SALLY MILLER
 On 06-09-1999 At 11:39 am.
 SMALL PLAT 20.00
 OR Book 17 Page 132 - 132
 OR Book 32 Page 924

INDEXED

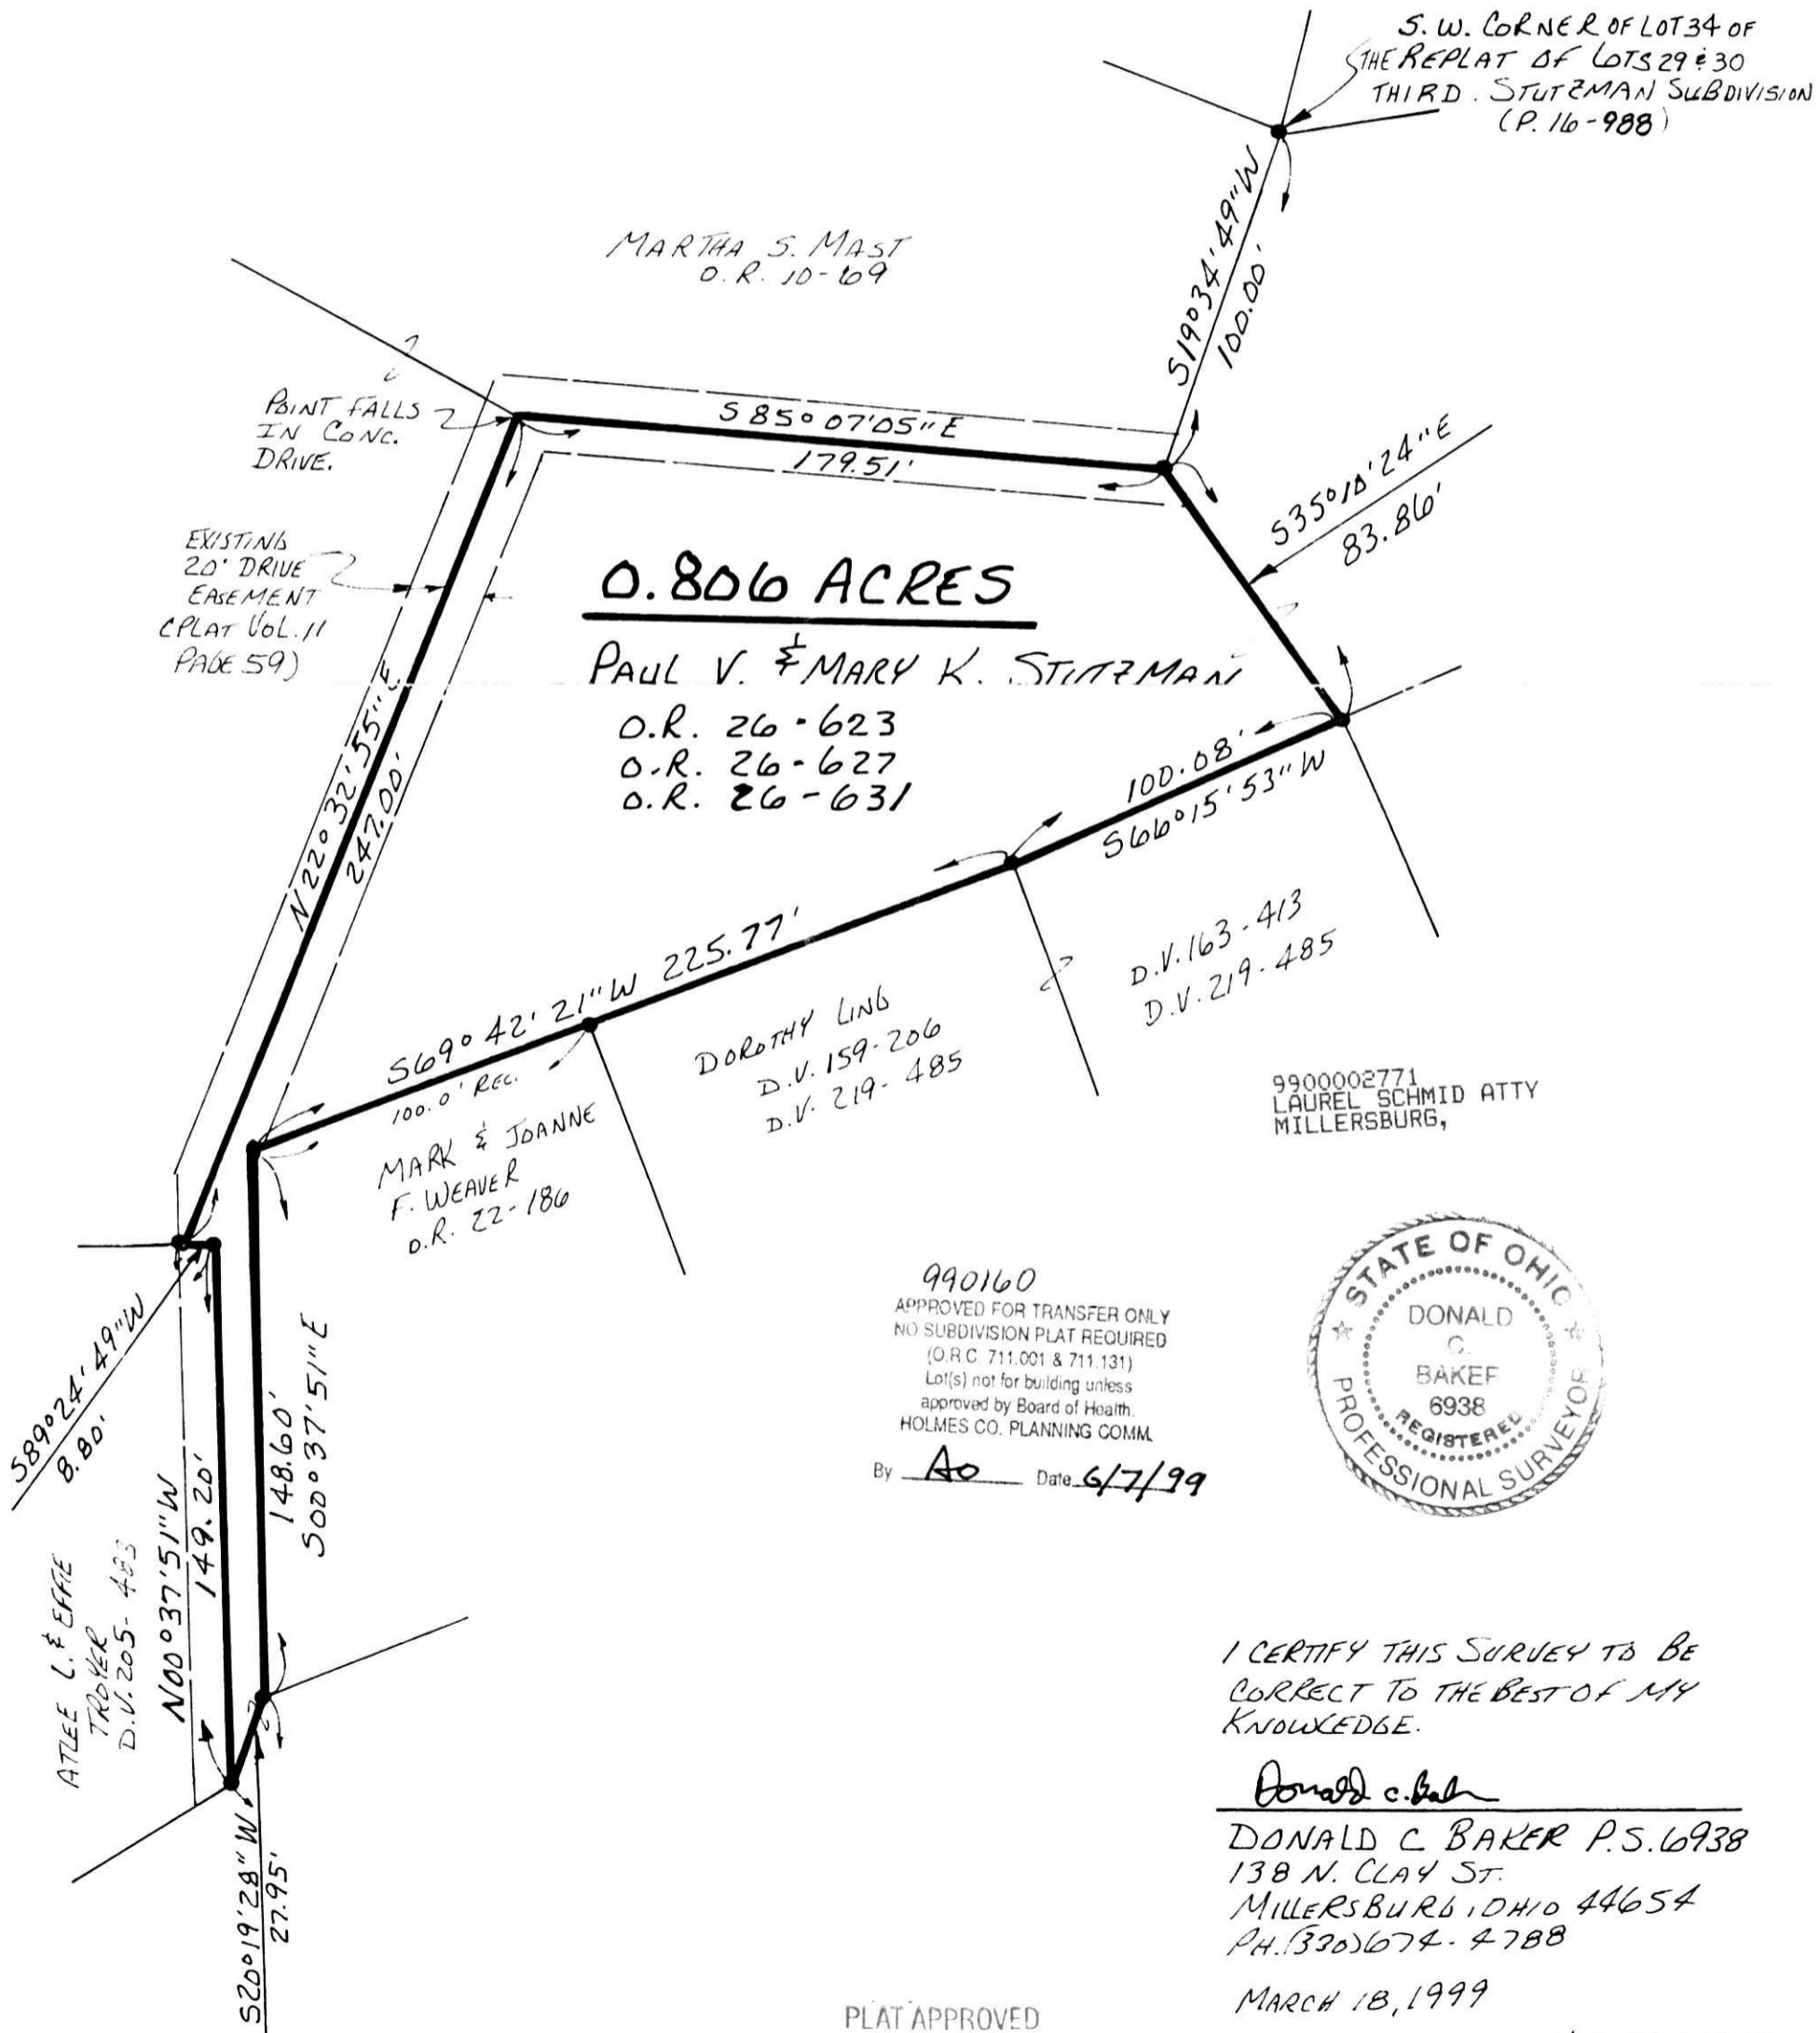

9900002771
 LAUREL SCHMID ATTY
 MILLERSBURG,

990160
 APPROVED FOR TRANSFER ONLY
 NO SUBDIVISION PLAT REQUIRED
 (O.R.C 711.001 & 711.131)
 Lot(s) not for building unless
 approved by Board of Health.
 HOLMES CO. PLANNING COMM.
 By AO Date 6/7/99



I CERTIFY THIS SURVEY TO BE
 CORRECT TO THE BEST OF MY
 KNOWLEDGE.

Donald C. Baker
 DONALD C. BAKER P.S. 6938
 138 N. CLAY ST.
 MILLERSBURG, OHIO 44654
 PH. (330) 674-4788

MARCH 18, 1999

PLAT APPROVED
6/8/99

#11099-MLDAVIS
 F.C.C. J.D. DARR