



REFERENCES:

DEED VOL. 210 PAGE 655
" " 172 " 555
" " 194 " 107

OFFICIAL RECORD VOL. 19 PAGE 633


KILLBUCK TOWNSHIP
S.E. QTR. SECTION 21
T-8N;R-BW
HOLMES COUNTY, OHIO

(SURVEYED FOR DONALD BUTLER)

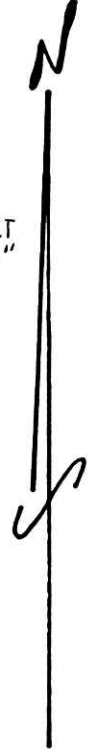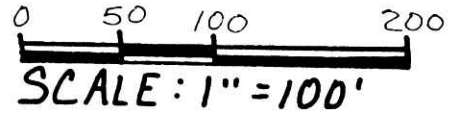

0 5/8" REBAR WITH I.D. CAP SET
I.D. CAP MARKED "BAKER 6938"

21 | 21
21 | 21

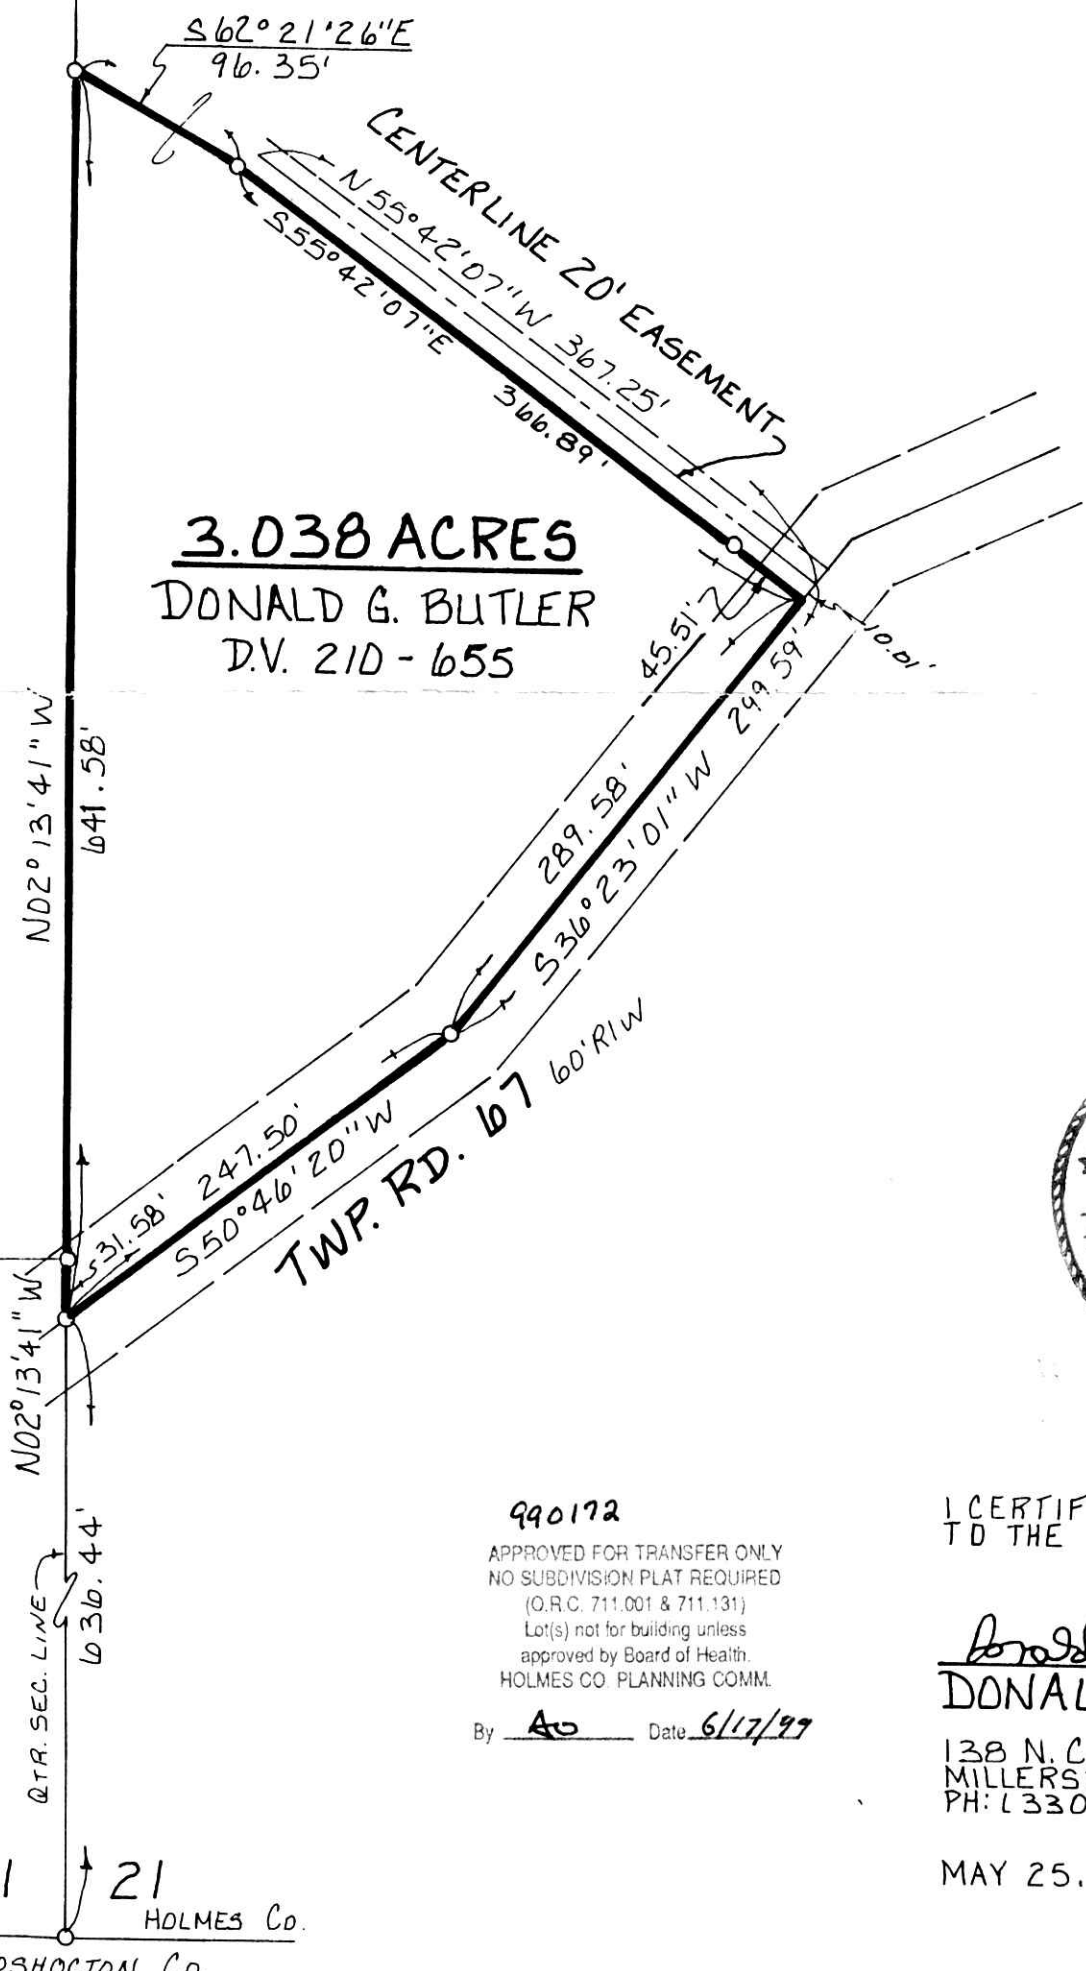

199900003079
Filed for Record in
HOLMES COUNTY, OH
SALLY MILLER
On 06-23-1999 At 11:45 am.
SMALL PLAT 20.00
OR Book 17 Page 148 - 148
OR vol 33 pg 907

INDEXED

199900003079
HEARTLAND TITLE
MILLERSBURG,



990172
APPROVED FOR TRANSFER ONLY
NO SUBDIVISION PLAT REQUIRED
(O.R.C. 711.001 & 711.131)
Lot(s) not for building unless
approved by Board of Health.
HOLMES CO. PLANNING COMM.

By AB Date 6/17/99

I CERTIFY THIS SURVEY TO BE CORRECT
TO THE BEST OF MY KNOWLEDGE

Donald C Baker
DONALD C. BAKER P.S. 6938

138 N. CLAY ST.
MILLERSBURG, OHIO 44654
PH: (330) 674-4788

MAY 25, 1999

33299 - FJM
F.C.C. - F.D. BAKER

21 | 21
HOLMES Co.
COSHOCTON Co.

PLAT APPROVED

6/17/99