

WALNUT CREEK TOWNSHIP  
N.E. & N.W. QTRS. SECTION 1

T-8N; R-5W

HOLMES COUNTY, OHIO

(SURVEYED FOR: DANIEL J. & MARY F.  
MILLER & HOLMES LIMESTONE CO.)



SCALE: 1" = 100'

- ▲ R. R. SPIKE FOUND
- STONE FOUND
- IRON PIN FOUND
- 5/8" RE BAR WITH I.D. CAP SET  
I.D. CAP MARKED "BAKER 6938"

REFERENCES:

- DEED VOL. 217 PAGE 312
- " " 186 " 801
- " " 271 " 936
- " " 273 " 974
- " " 240 " 77
- O.R. VOL. 1 PAGE 483
- PLAT VOL. 15 PAGE 74
- " " 11 " 150
- " " 16 " 18




I CERTIFY THIS SURVEY TO BE CORRECT  
TO THE BEST OF MY KNOWLEDGE.

Donald C. Baker  
DONALD C. BAKER P.S. 6938  
138 N. CLAY ST.  
MILLERSBURG, OHIO 44654  
PH. (330) 674-4788

MAY 11, 1999

# 21499- M.L. DAVIS  
F.C.C. - J.D. DARR

990190 990191  
APPROVED FOR TRANSFER ONLY  
NO SUBDIVISION PLAT REQUIRED  
(O.R.C. 711.001 & 711.131)  
Lot(s) not for building unless  
approved by Board of Health,  
HOLMES CO. PLANNING COMM.  
By AO Date 7/2/99

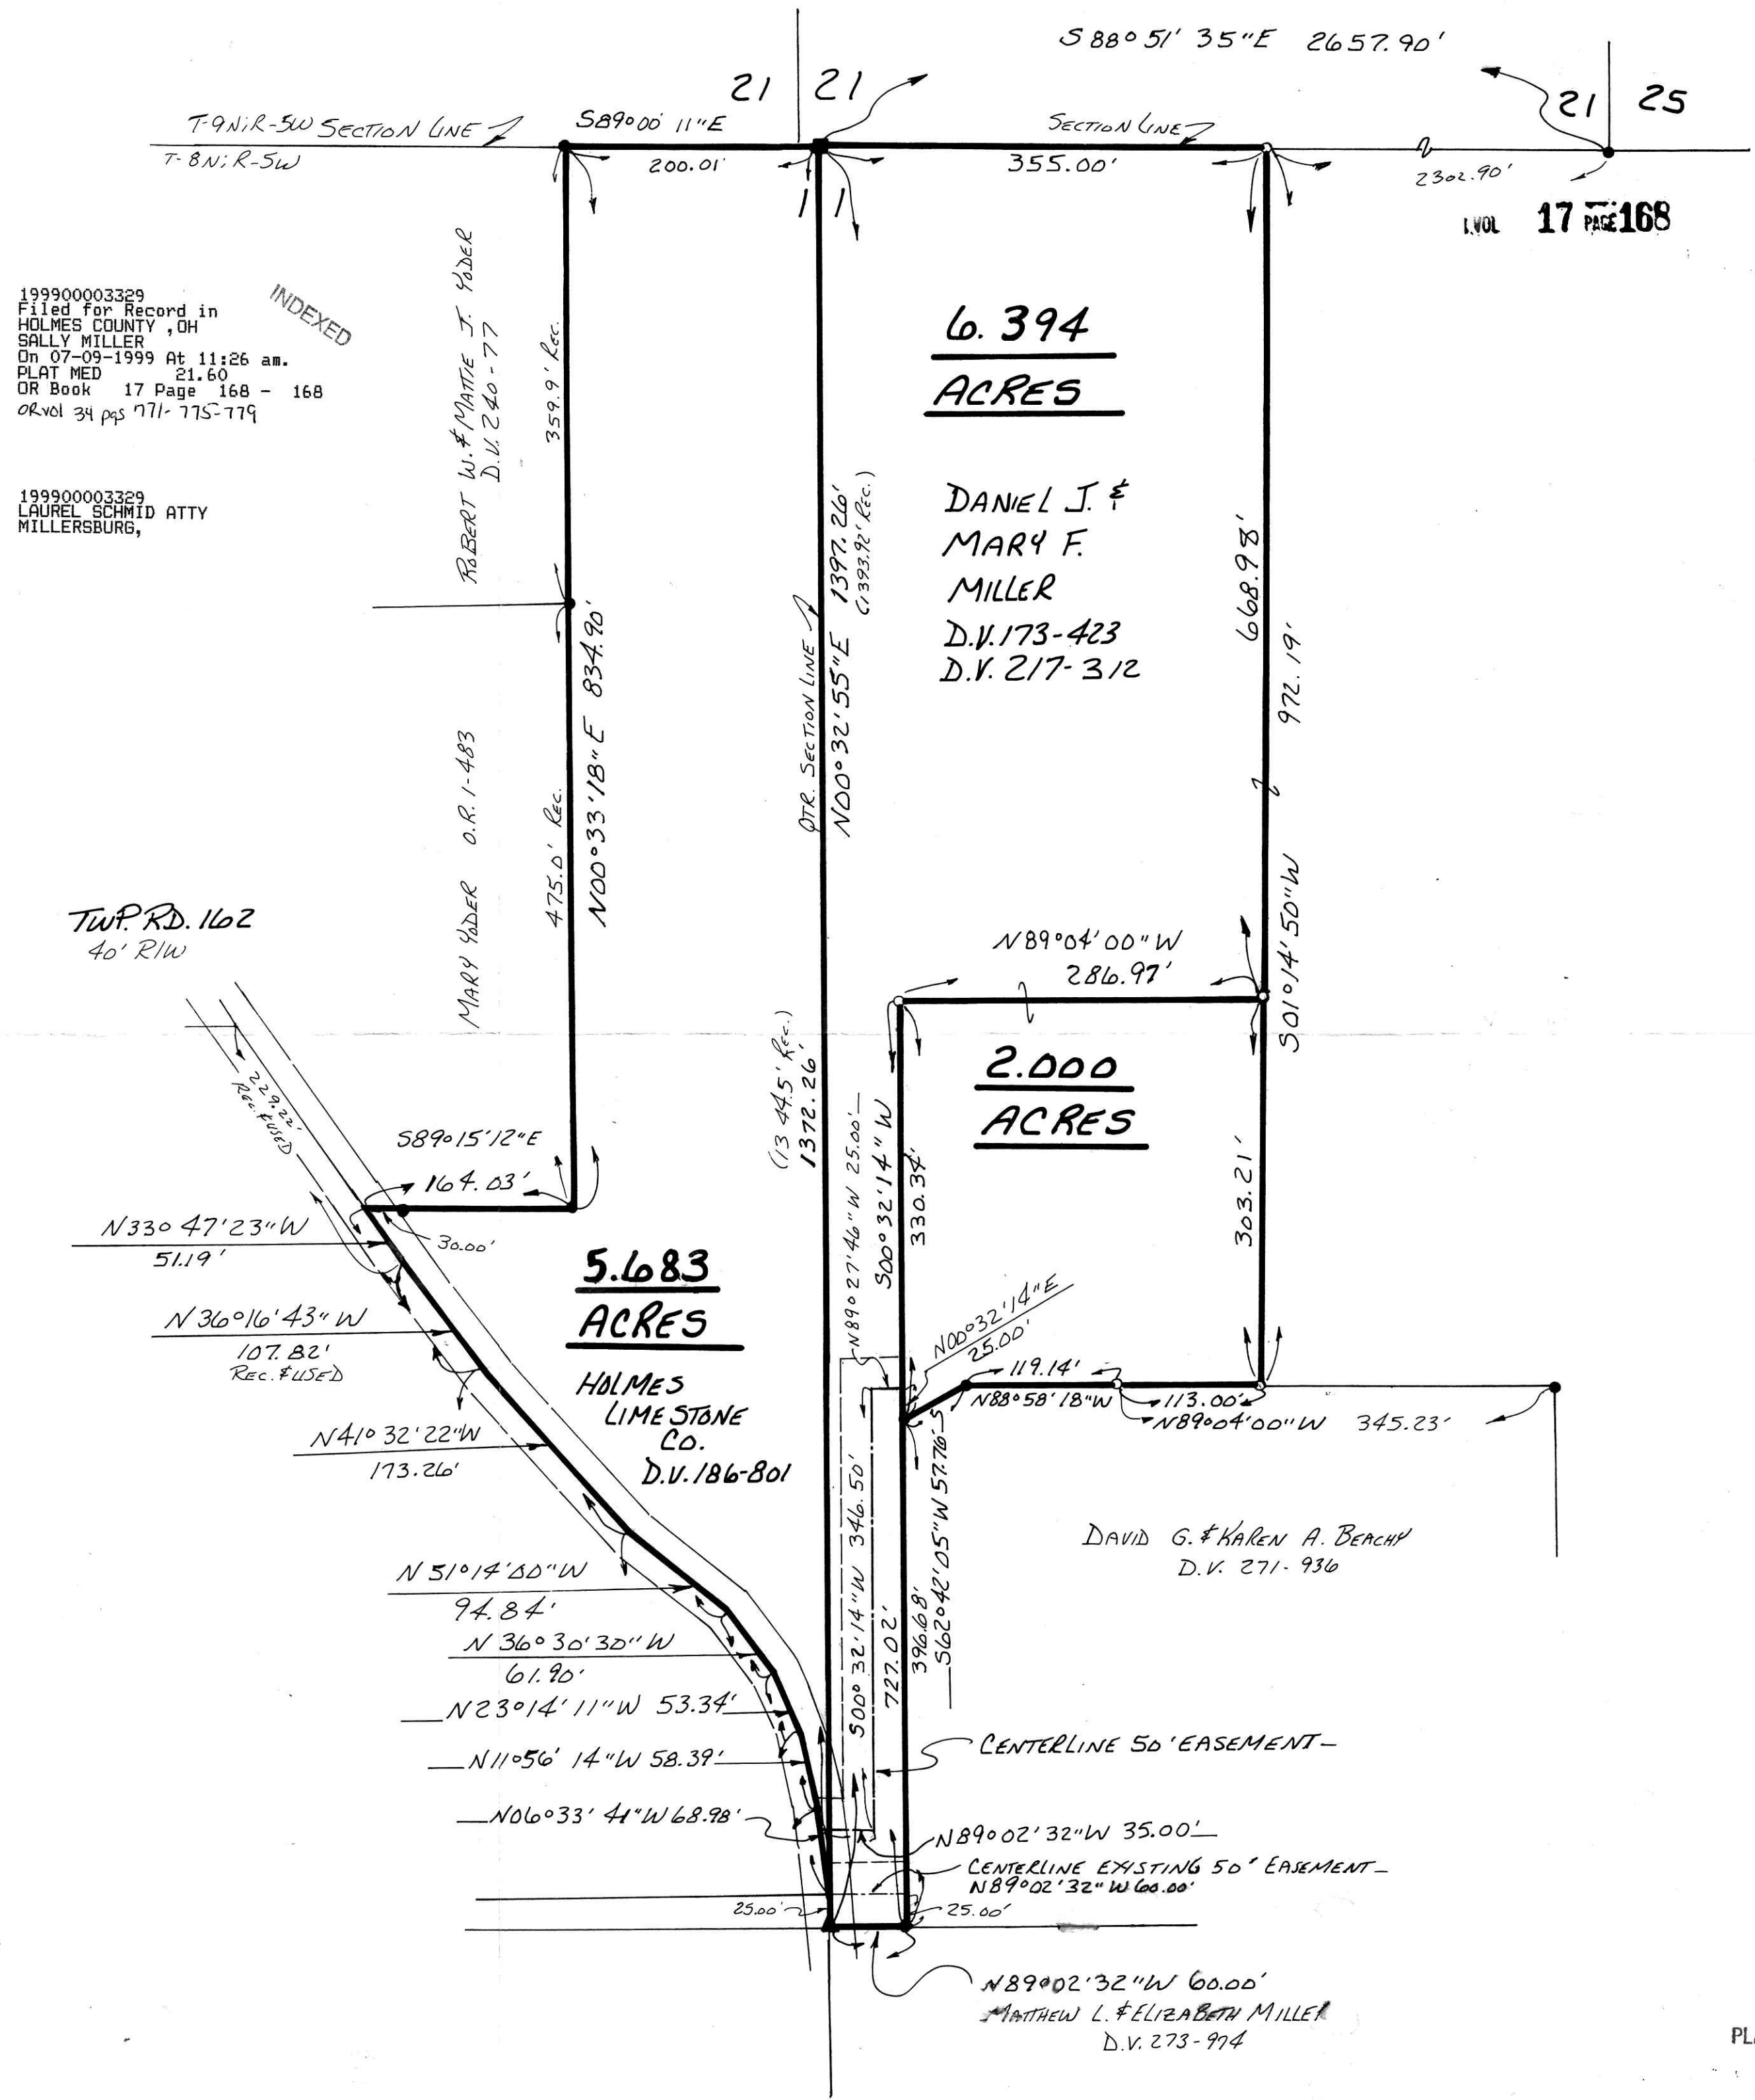

PLAT APPROVED

7/7/99