


**KILLBUCK TOWNSHIP
N.E. QTR. SECTION 2
T-8N; R-8W
HOLMES COUNTY, OHIO**

VOL 17 PAGE 215

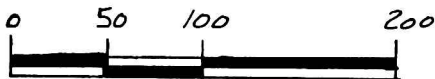

SCALE: 1" = 100'

- IRON PIN FOUND
- 5/8" RE BAR WITH I.D. CAP SET
I.D. CAP MARKED "BAKER 6938"

REFERENCES:

- DEED Vol. 237 PAGE 131
- DEED Vol. 252 PAGE 321
- DEED Vol. 249 PAGE 974
- PLAT Vol. 12 PAGE 307
- PLAT Vol. 12 PAGE 189



199900004149
Filed for Record in
HOLMES COUNTY, OH
SALLY MILLER
On 08-25-1999 At 02:22 pm.
SMALL PLAT 20.00
OR Book 17 Page 215 - 215
ORV 37 Page 493

INDEXED

199900004149
ROBERT RINFRET ATTY
MILLERSBURG,

INDEXED

BEARINGS FROM PLAT VOL. 12 PAGE 189

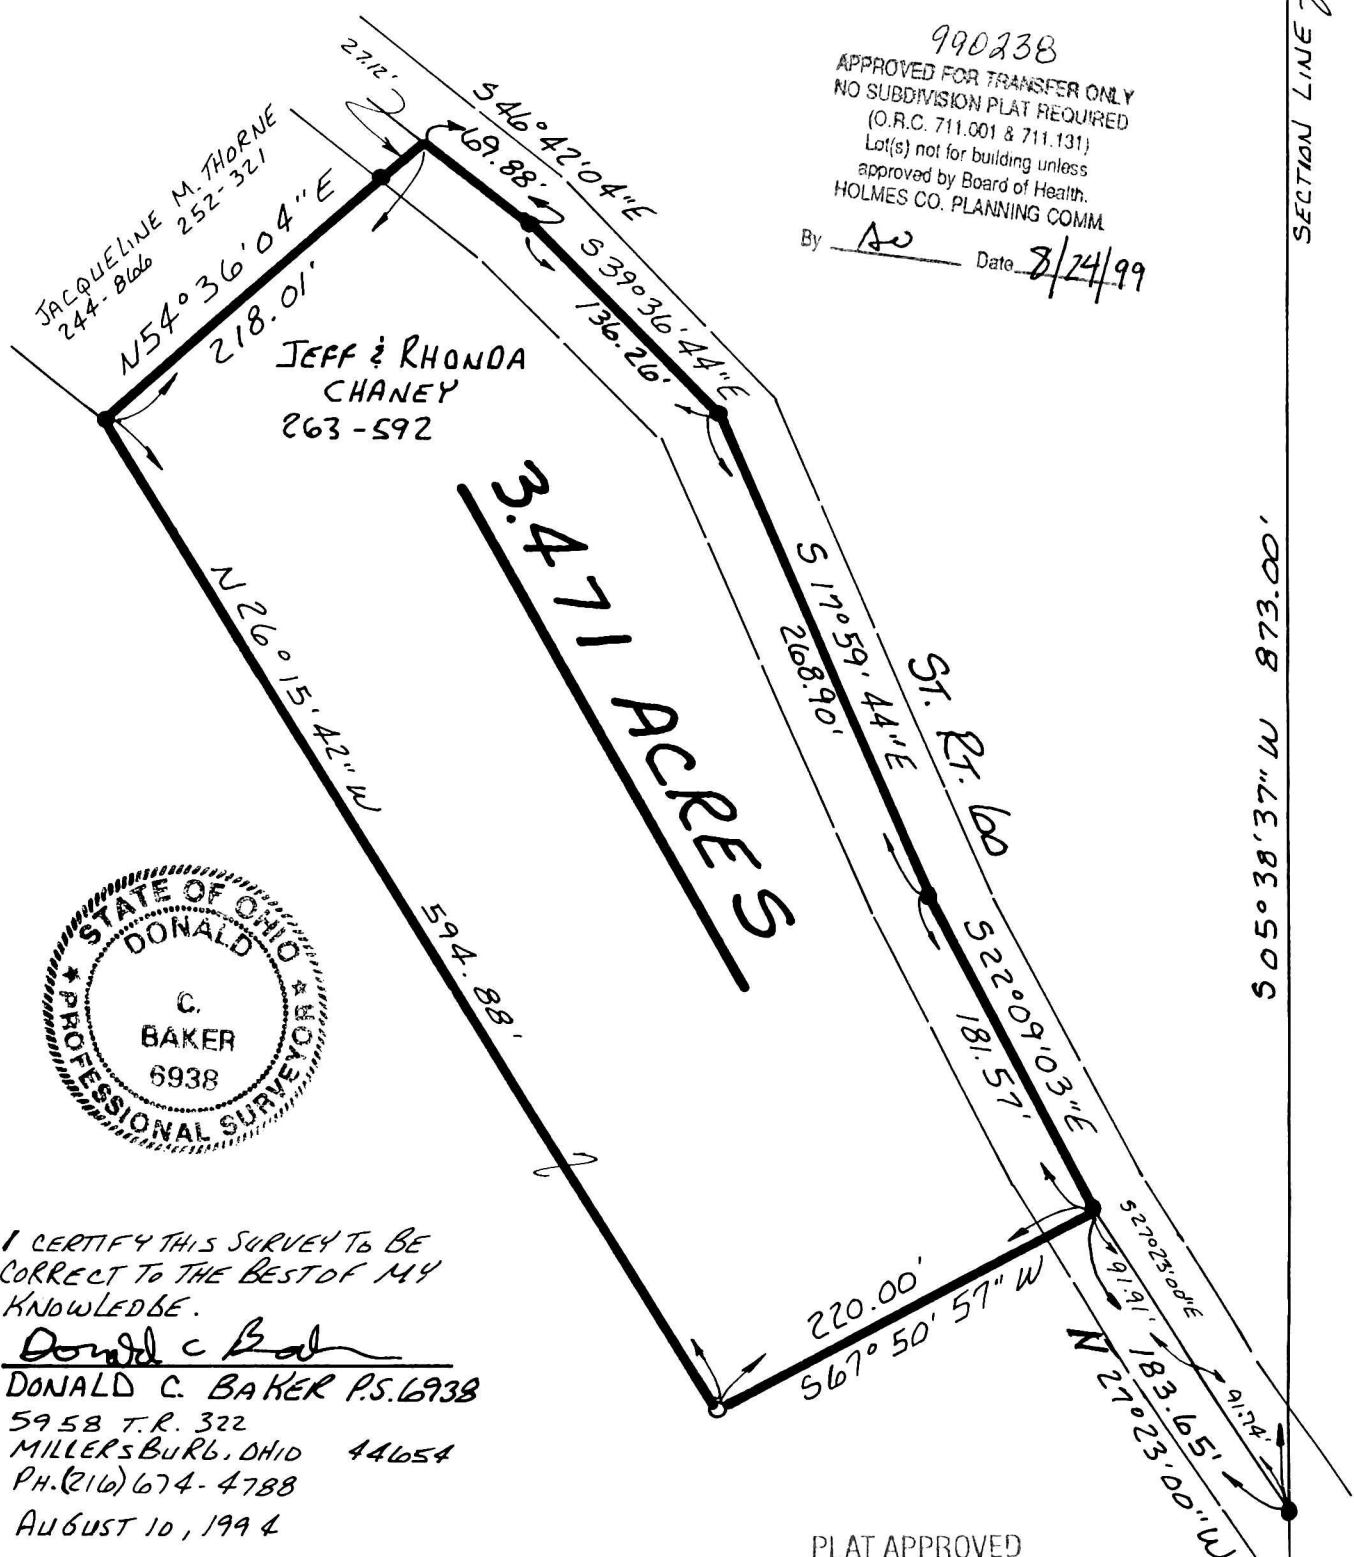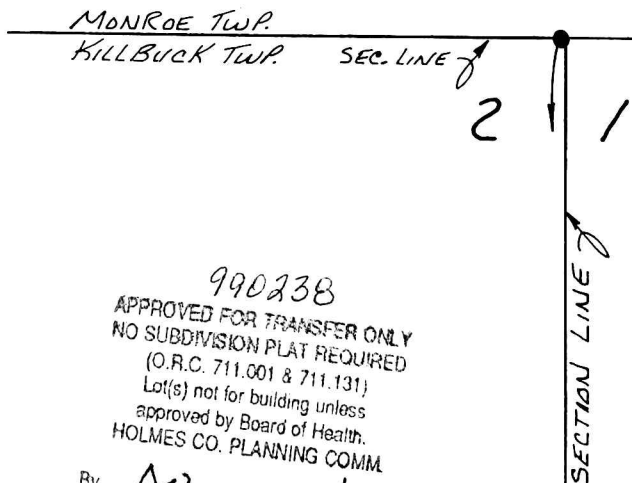

990238
APPROVED FOR TRANSFER ONLY
NO SUBDIVISION PLAT REQUIRED
(O.R.C. 711.001 & 711.131)
Lot(s) not for building unless
approved by Board of Health.
HOLMES CO. PLANNING COMM.
By AO Date 8/24/99



I CERTIFY THIS SURVEY TO BE
CORRECT TO THE BEST OF MY
KNOWLEDGE.

Donald C Baker
DONALD C. BAKER P.S. 6938
5958 T.R. 322
MILLERSBURG, OHIO 44654
PH. (216) 674-4788
AUGUST 10, 1994

PLAT APPROVED

8/25/99 *ag*