



PRAIRIE TOWNSHIP  
N.E. QTR. SECTION 10  
T-13N; R-13W  
HOLMES COUNTY, OHIO

(SURVEYED FOR JACOB A. MILLER)

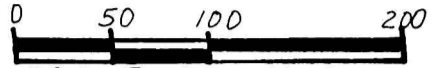

SCALE: 1" = 100'

- IRON PIN FOUND
- P.K. NAIL FOUND
- 5/8" REBAR WITH I.D. CAPSET
- I.D. CAP MARKED "BAKER 6938"

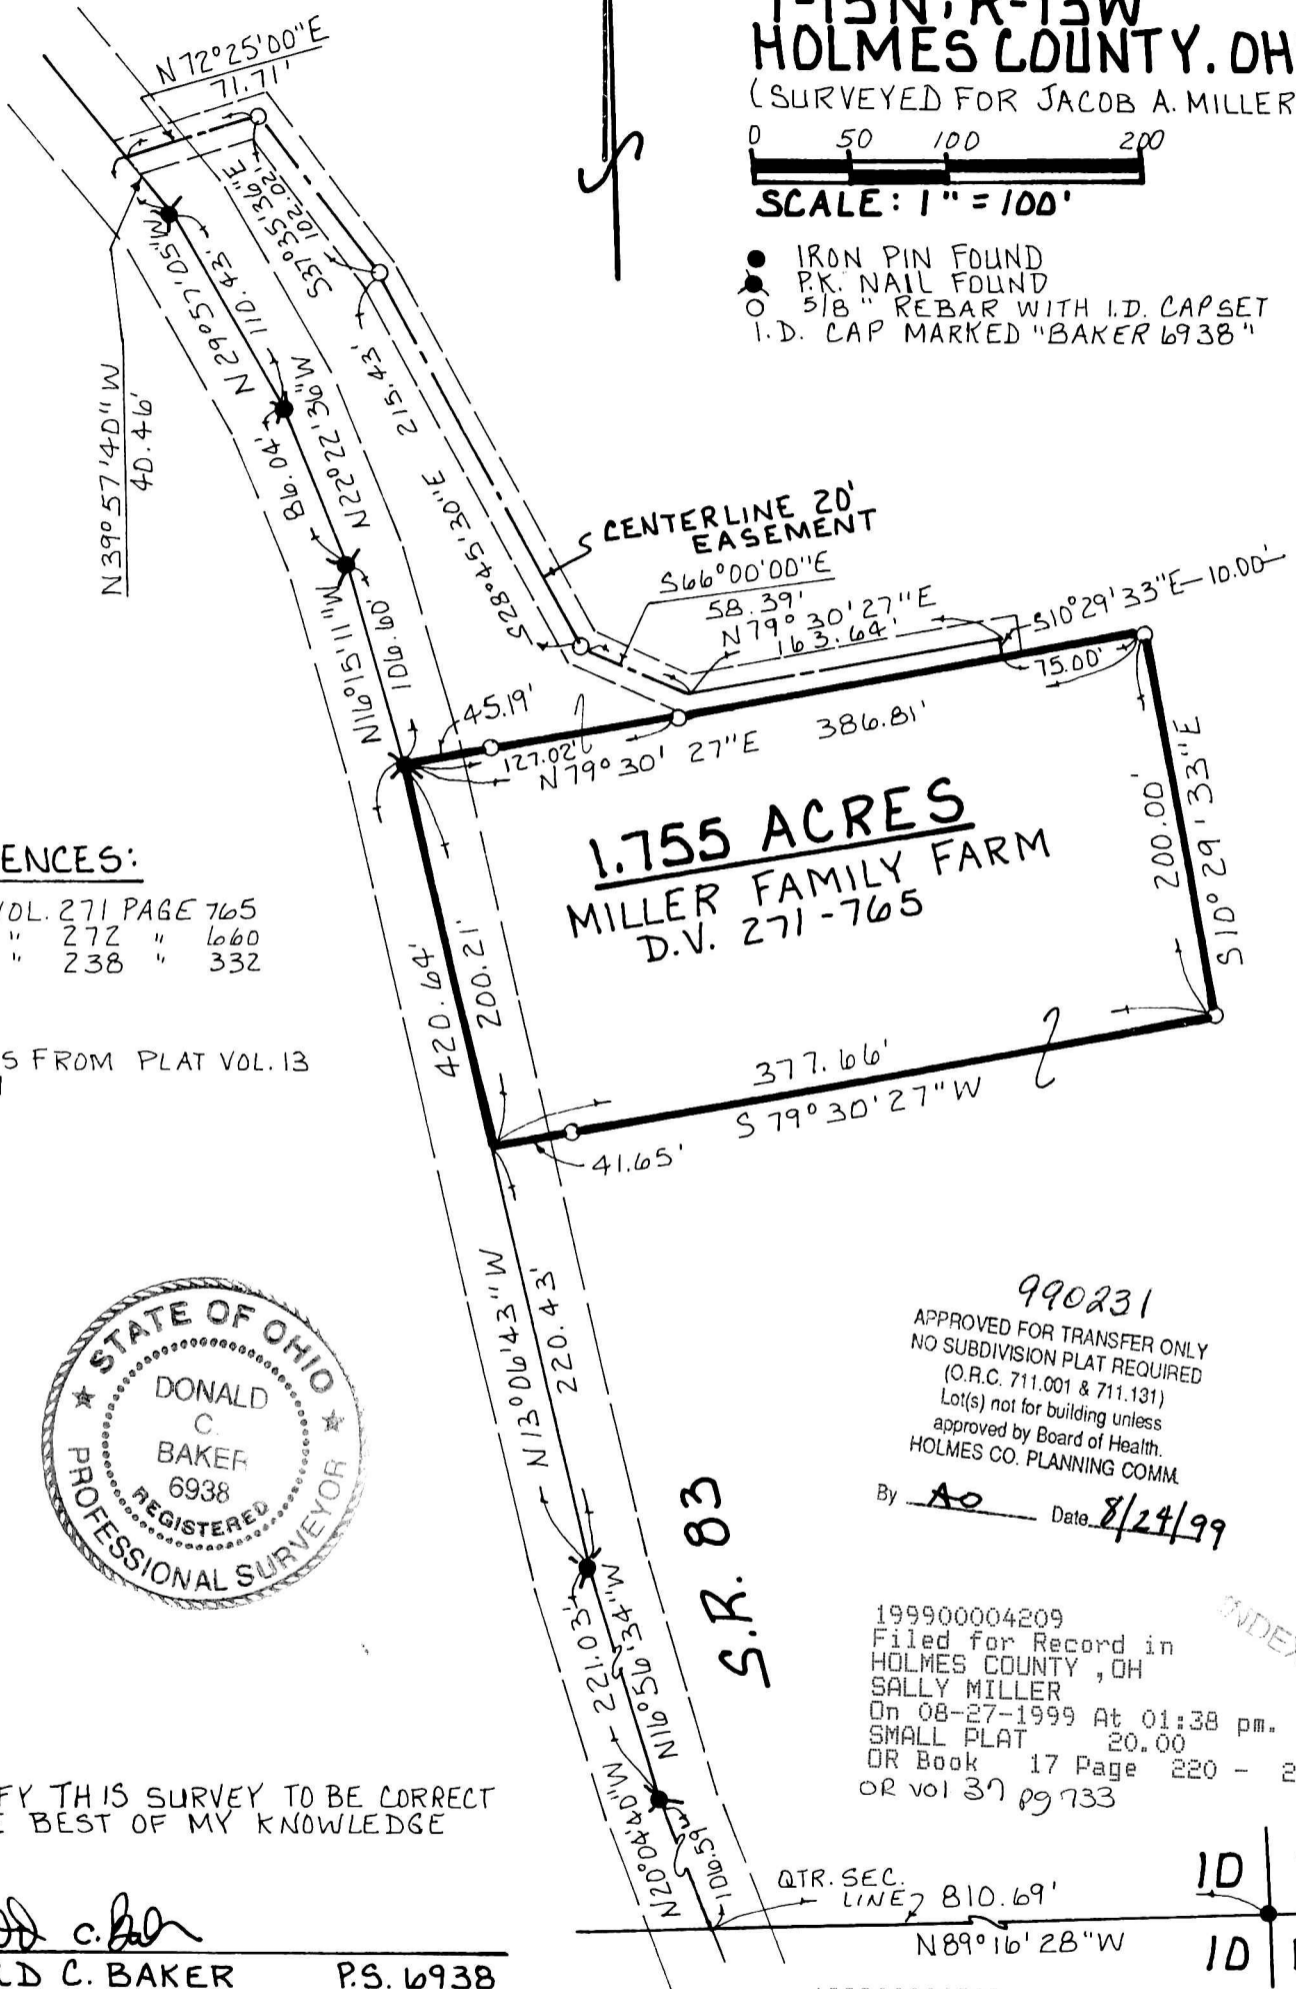

REFERENCES:

DEED VOL. 271 PAGE 765  
" " 272 " 660  
" " 238 " 332

BEARINGS FROM PLAT VOL. 13  
PAGE 101



I CERTIFY THIS SURVEY TO BE CORRECT  
TO THE BEST OF MY KNOWLEDGE

*Donald C. Baker*  
DONALD C. BAKER P.S. 6938  
DONALD C. BAKER SURVEYING  
138 N. CLAY ST.  
MILLERSBURG, OHIO 44654  
PH: (330) 674-4788

JULY 20, 1999 # 42999-FJM  
F.C.C. - D.C. BAKER

990231  
APPROVED FOR TRANSFER ONLY  
NO SUBDIVISION PLAT REQUIRED  
(O.R.C. 711.001 & 711.131)  
Lot(s) not for building unless  
approved by Board of Health.  
HOLMES CO. PLANNING COMM.  
By AO Date 8/24/99

199900004209  
Filed for Record in  
HOLMES COUNTY, OH  
SALLY MILLER  
On 08-27-1999 At 01:38 pm.  
SMALL PLAT 20.00  
OR Book 17 Page 220 - 220  
OR vol 37 pg 733

INDEXED

QTR. SEC. LINE 7 810.69'  
N 89° 16' 28" W  
10 | 11  
10 | 11

199900004209  
LAUREL SCHMID ATTY  
MILLERSBURG, OH 44654

PLAT APPROVED

*8/25/99 RZ*