


WASHINGTON TOWNSHIP  
 S.E. QTR. SECTION 1  
 T-19N; R-15W  
 HOLMES COUNTY, OHIO  
 (SURVEYED FOR TIMOTHY THRAPP)

REFERENCES:  
 DEED VOL. 201 PAGE 508  
 " " 234 " 70  
 " " 267 " 160  
 Official Record Vol. 29 PAGE 892  
 " " " 35 " 754  
 " " " 35 " 758

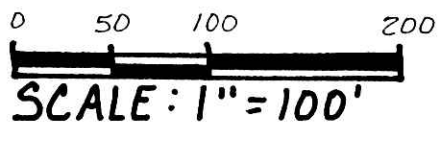


- ▲ R.R. SPIKE FOUND
- IRON PIN FOUND
- 5/8" REBAR WITH I.D. CAP SET
- I.D. CAP MARKED "BAKER 10938"

**NOTE:** THE BUYER OF THE 3.500 ACRE PARCEL IS BUYING THE 1.500 ACRE PARCEL ON LAND CONTRACT.

199900004241  
 Filed for Record in  
 HOLMES COUNTY, OH  
 SALLY MILLER  
 On 08-30-1999 At 02:52 pm.  
 SMALL PLAT 20.00  
 OR Book 17 Page 222 - 222  
 or vol 37 pg 824

INDEXED

MATTHEW LEON & JOAN SEILER  
 O.R. 35-754  
 S88°47'10"E

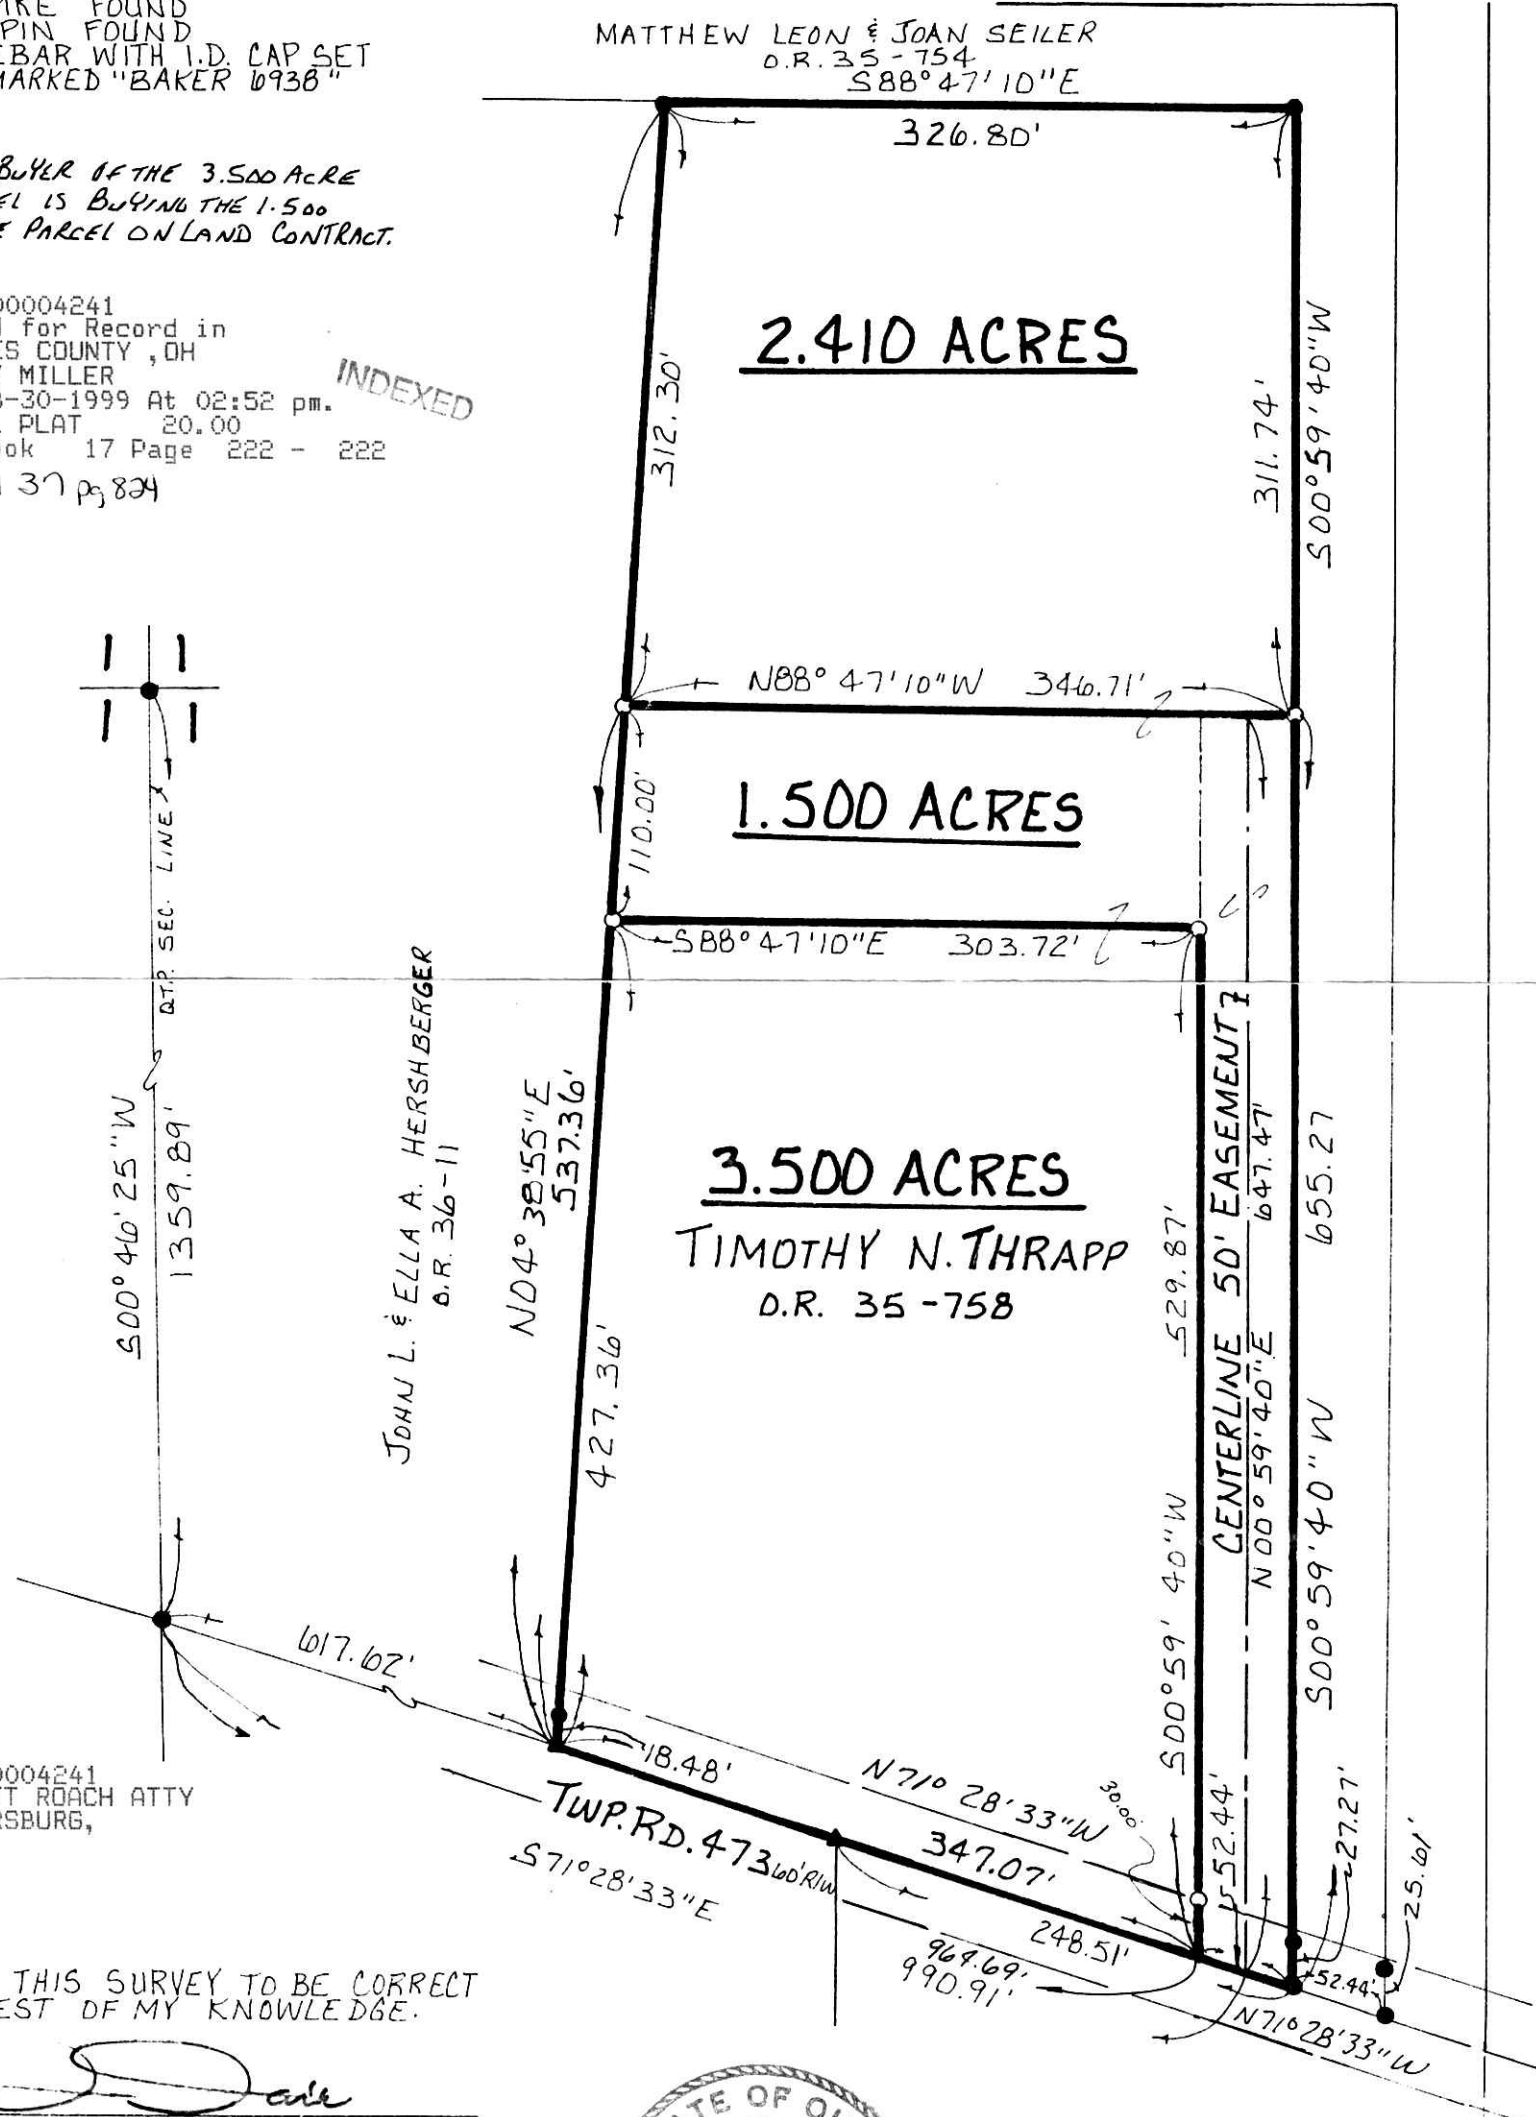

199900004241  
 GARRETT ROACH ATTY  
 MILLERSBURG,

I CERTIFY THIS SURVEY TO BE CORRECT TO THE BEST OF MY KNOWLEDGE.

*Jamie D. Darr*  
 JAMIE D. DARR P.S. 7755  
 DONALD C. BAKER SURVEYING  
 138 N. CLAY ST.  
 MILLERSBURG, OHIO 44654  
 PH: (330) 674-4788



AUGUST 9, 1999 # 53899-FJM  
 F.C.C. - J.D. DARR

990240  
 APPROVED FOR TRANSFER ONLY  
 NO SUBDIVISION PLAT REQUIRED  
 (O.R.C. 711.001 & 711.131)  
 Lot(s) not for building unless  
 approved by Board of Health,  
 HOLMES CO. PLANNING COMM.  
 By AO Date 8/27/99

PLAT APPROVED

*8/30/99*