


WASHINGTON TOWNSHIP
N.W. QTR. SECTION 11
T-19N; R-15W
HOLMES COUNTY, OHIO

PLAT OF CORRECTION

199900004259
Filed for Record in
HOLMES COUNTY, OH
SALLY MILLER
On 08-31-1999 At 11:37 am.
SMALL PLAT 20.00
OR Book 17 Page 224 - 224
OR VOL 37 P 862
199900004259
LAUREL SCHMID ATTY
MILLERSBURG,

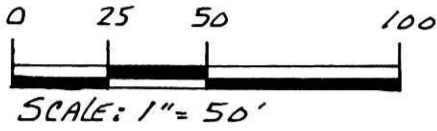

- ▲ R.R. SPIKE FOUND
- IRON PIN FOUND
- 5/8" REBAR WITH I.D. CAP SET
I.D. CAP MARKED "BAKER 6938"


REFERENCES:

- DEED VOL. 203 PAGE 482
- " " 278 " 49
- " " 266 " 659
- " " 278 " 722

BEARINGS FROM DEED VOL.
266 PAGE 659.



Twp. Rd. 467 60' R/W

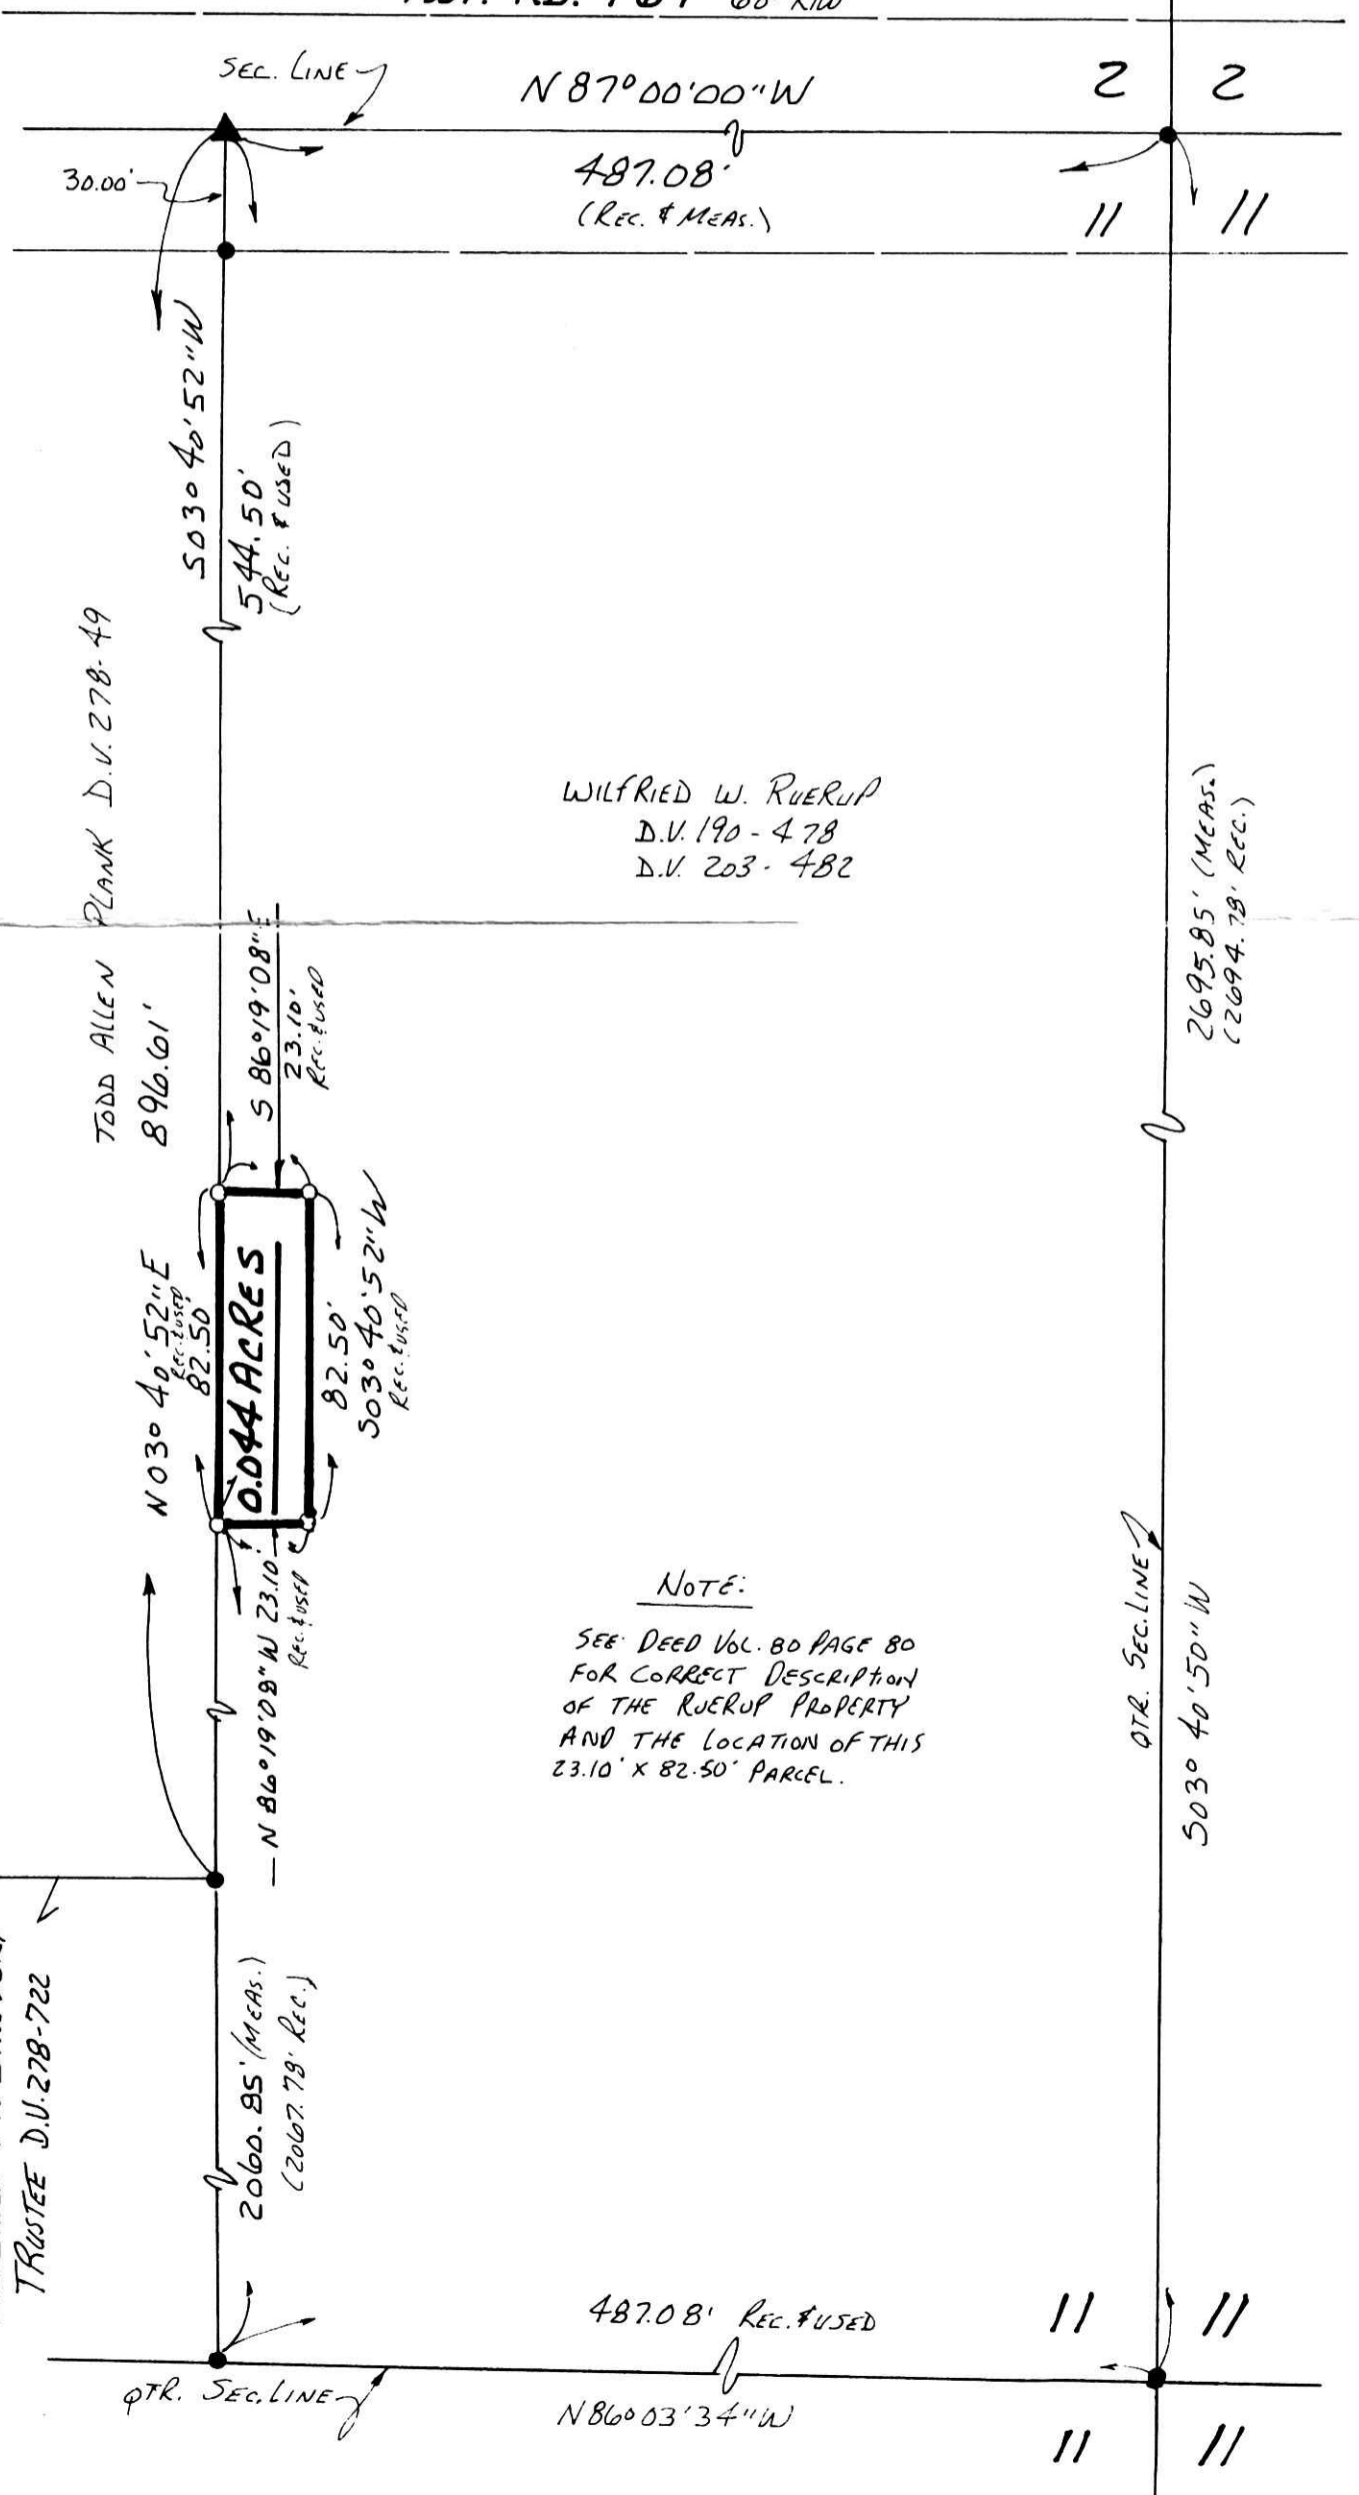

WILFRIED W. RUEP
D.V. 190-478
D.V. 203-482

990242
APPROVED FOR TRANSFER ONLY
NO SUBDIVISION PLAT REQUIRED
(O.R.C. 711.001 & 711.131)
Lot(s) not for building unless
approved by Board of Health.
HOLMES CO. PLANNING COMM.

By AW Date 8/27/99



I CERTIFY THIS SURVEY TO BE
CORRECT TO THE BEST OF MY
KNOWLEDGE.

Donald C. Baker
DONALD C. BAKER P.S. 6938

DONALD C. BAKER SURVEYING
138 N. CLAY ST.
MILLERSBURG, OHIO 44654
PH. (330) 674-4788

JULY 8, 1999

(40199-M.L.DAVIS)
F.C.C.-D.C. BAKER

PLAT APPROVED

8/30/99

NOTE:
SEE DEED VOL. 80 PAGE 80
FOR CORRECT DESCRIPTION
OF THE RUEP PROPERTY
AND THE LOCATION OF THIS
23.10' X 82.50' PARCEL.