

17 228

PRAIRIE TOWNSHIP  
S.W. QTR. SECTION 32  
T-14N; R-13W  
N.W. QTR. SECTION 5  
T-13N; R-13W  
HOLMES COUNTY, OHIO

(SURVEYED FOR WILLIAM & CLARA KUHN &  
JOHN GINGERICH JR.)

0 100 200 400

SCALE: 1"=200'

- IRON PIN FOUND
- ▲ R.R. SPIKE FOUND
- △ R.R. SPIKE SET
- 5/8" REBAR WITH I.D. CAP SET
- I.D. CAP MARKED "BAKER 6938"

REFERENCES:

DEED VOL. 204	PAGE 369
" " 205	" 457
" " 270	" 655
" " 231	" 914
" " 221	" 902

PLAT Vol. 14	PAGE 331
" " 10	" 377
" " 12	" 784
" " 8	" 791
" " 15	" 127

BEARINGS FROM PLAT VOL. 13 PAGE 175


DONALD L. & BECKY JO  
ORR  
D.V. 231-914



I CERTIFY THIS SURVEY TO BE  
CORRECT TO THE BEST OF MY  
KNOWLEDGE.

*Jamie D. Darr*  
JAMIE D. DARR P.S. 7755  
DONALD C. BAKER SURVEYING  
138 N. CLAY ST  
MILLERSBURG, OHIO 44654  
PH: (330) 674-4788

AUGUST 16, 1999 #51499 (KUHN)  
#51399-FJM  
F.C.C.-J.D. DARR

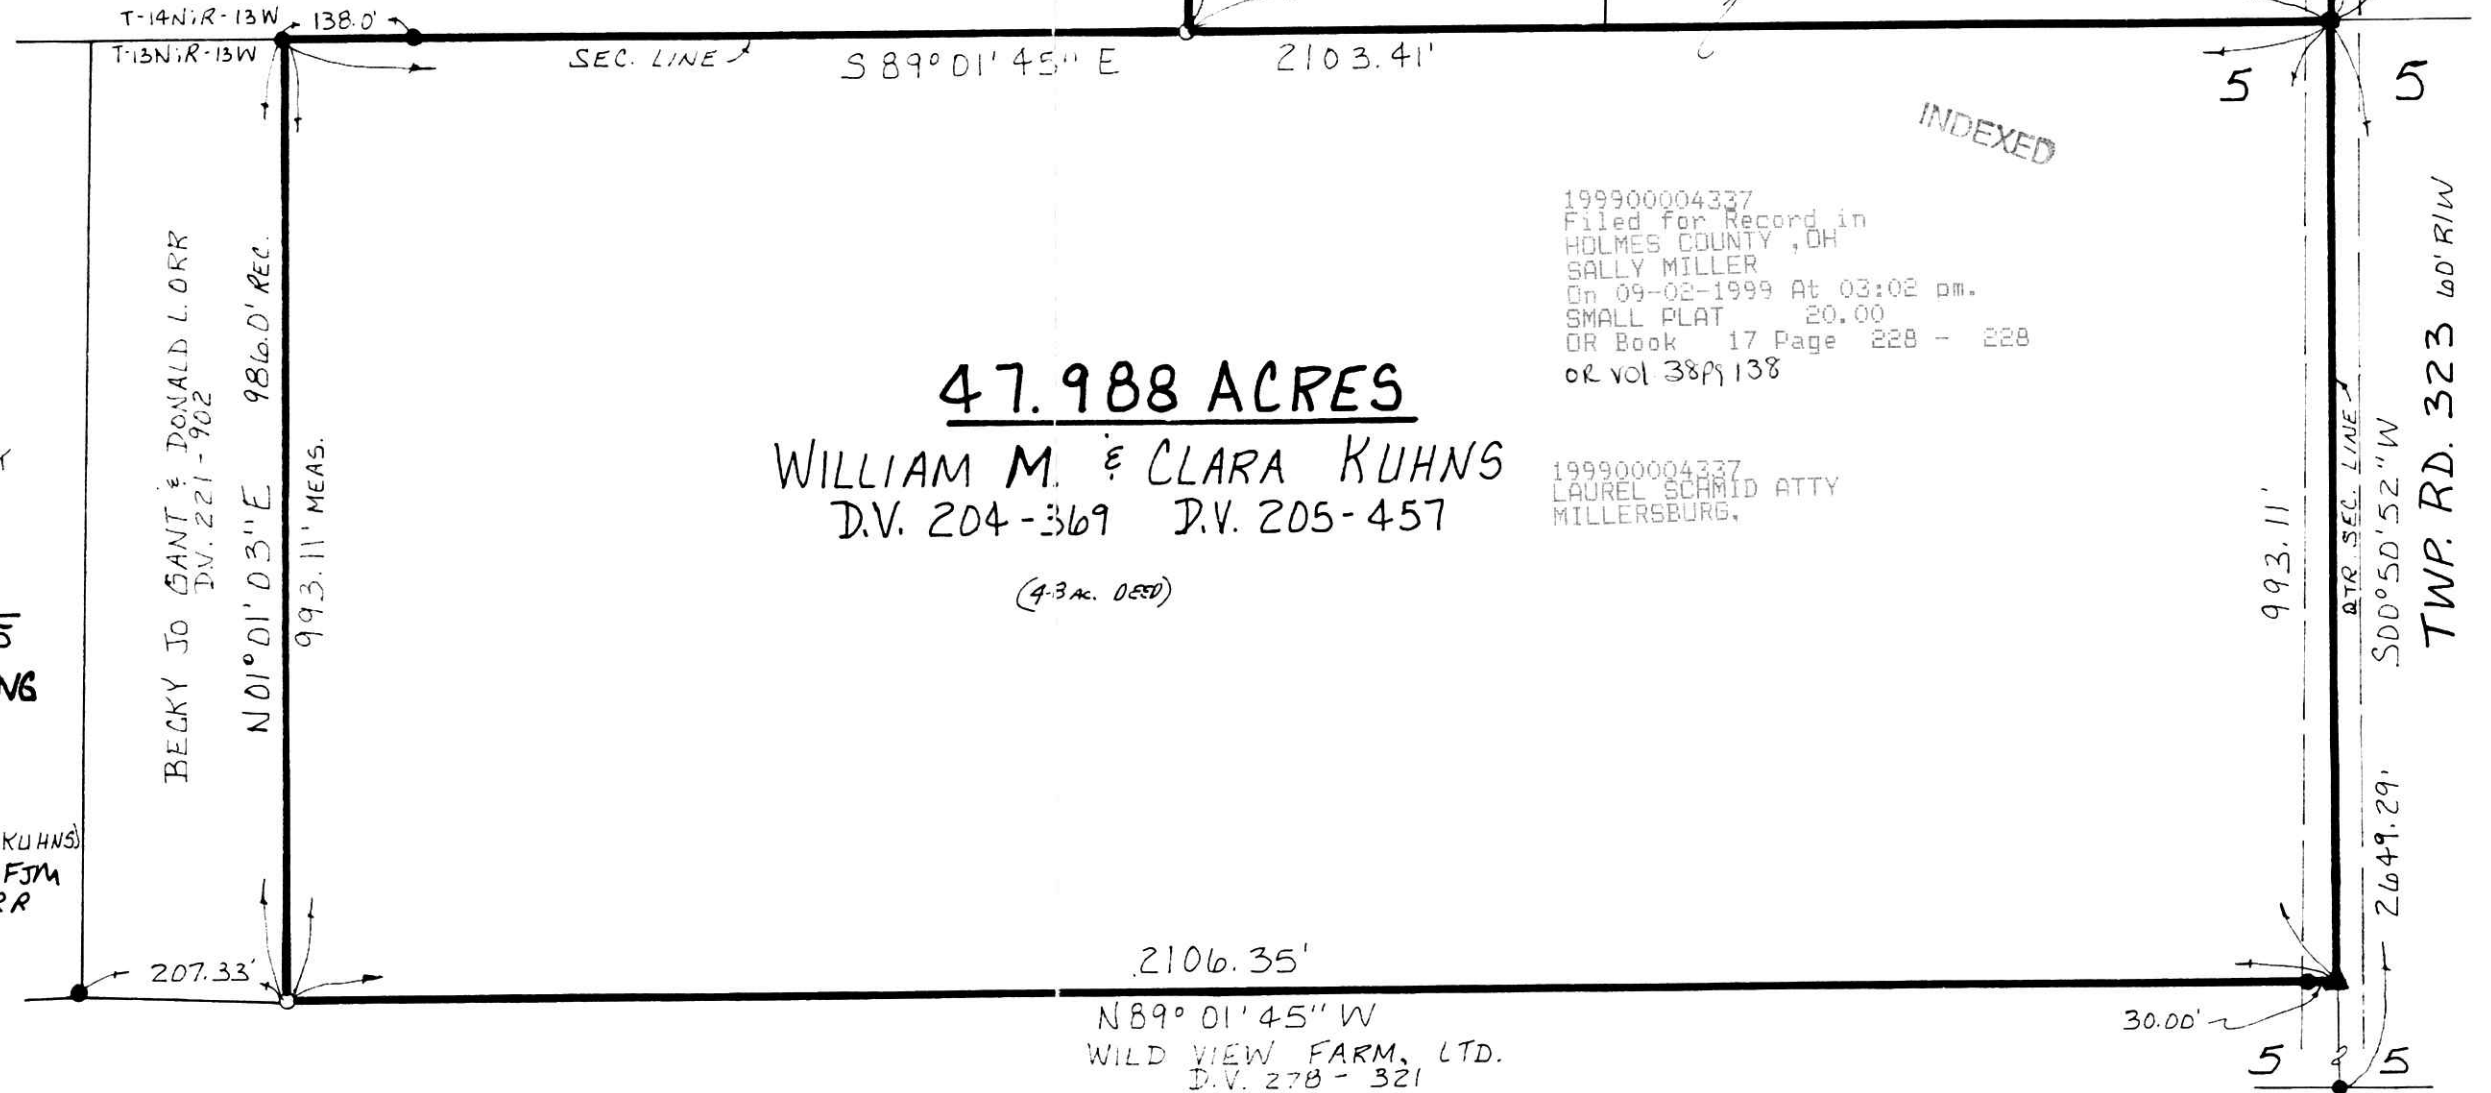

INDEXED  
199900004337  
Filed for Record in  
HOLMES COUNTY, OH  
SALLY MILLER  
On 09-02-1999 At 03:02 pm.  
SMALL PLAT 20.00  
OR Book 17 Page 228 - 228  
OR Vol 389 138

199900004337  
LAUREL SCHMID ATTY  
MILLERSBURG,

**47.988 ACRES**  
WILLIAM M. & CLARA KUHN  
D.V. 204-369 D.V. 205-457  
(4.3 ac. DEED)

PLAT APPROVED  
8/31/99B