

PRAIRIE TOWNSHIP
S.W. QTR. SECTION 32
T-14N; R-13W
N.W. QTR. SECTION 5
T-13N; R-13W
HOLMES COUNTY, OHIO

(SURVEYED FOR WILLIAM & CLARA KUHN'S &
JOHN GINGERICH JR.)

0 100 200 400

SCALE: 1"=200'

- IRON PIN FOUND
- ▲ R.R. SPIKE FOUND
- △ R.R. SPIKE SET
- 5/8" REBAR WITH I.D. CAP SET
- I.D. CAP MARKED "BAKER 6938"



REFERENCES:

DEED VOL. 204	PAGE 369
" " 205	" 457
" " 270	" 655
" " 231	" 914
" " 221	" 902

PLAT VOL. 14	PAGE 331
" " 10	" 377
" " 12	" 784
" " 8	" 791
" " 15	" 127

BEARINGS FROM PLAT VOL. 13 PAGE 175

990255 990256
APPROVED FOR TRANSFER ONLY
NO SUBDIVISION PLAT REQUIRED
(O.R.C. 711.001 & 711.131)
Lot(s) not for building unless
approved by Board of Health.
HOLMES CO. PLANNING COMM.

DONALD L. & BECKY JO
ORR
D.V. 231-914


By AD Date 9/7/99



I CERTIFY THIS SURVEY TO BE
CORRECT TO THE BEST OF MY
KNOWLEDGE.

Jamie D. Darr
JAMIE D. DARR P.S. 7755
DONALD C. BAKER SURVEYING
138 N. CLAY ST
MILLERSBURG, OHIO 44654
PH: (330) 674-4788

AUGUST 16, 1999 #51499 (KUHN'S)
#51399 - FJM
F.C.C. - J.D. DARR

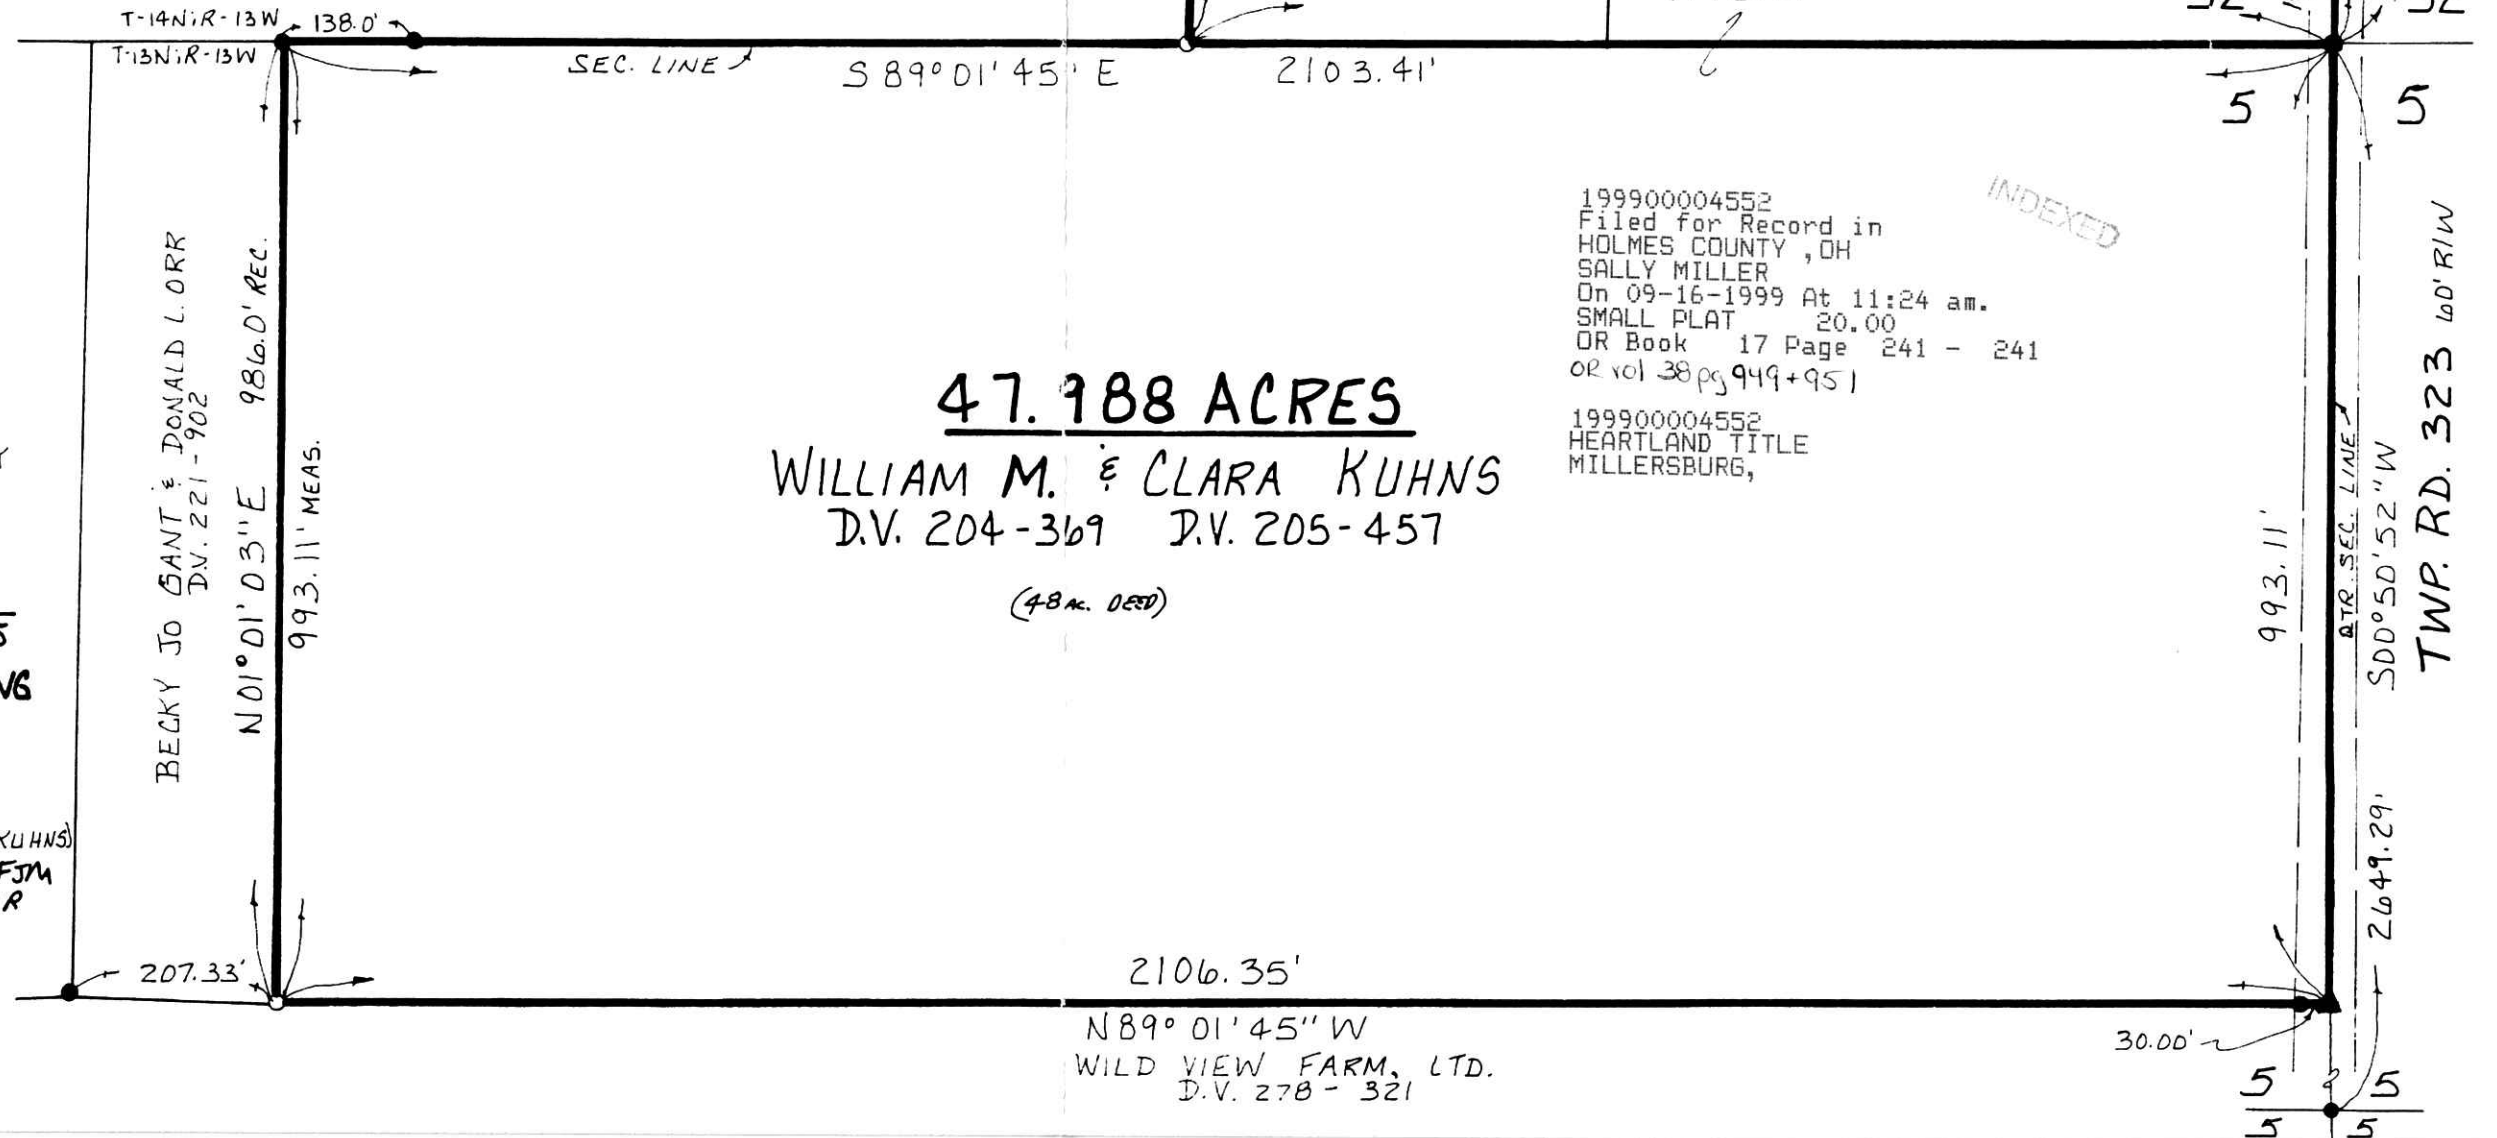

199900004552
Filed for Record in
HOLMES COUNTY, OH
SALLY MILLER
On 09-16-1999 At 11:24 am.
SMALL PLAT 20.00
OR Book 17 Page 241 - 241
OR vol 38 pg 949+951

199900004552
HEARTLAND TITLE
MILLERSBURG,

INDEXED

47.988 ACRES

WILLIAM M. & CLARA KUHN'S
D.V. 204-369 D.V. 205-457
(48 ac. DEED)

PLAT APPROVED

9/8/99