


VILLAGE OF GLENMONT

VOL 17 PAGE 242
RICHLAND TOWNSHIP
 N.W. QTR. SECTION 1
 T-8N; R-9W
HOLMES COUNTY, OHIO
 (SURVEYED FOR: GRACE BROWN)

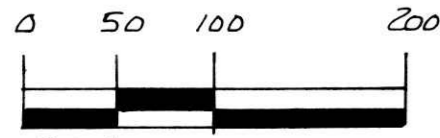

SCALE: 1"=100'

- IRON PIN FOUND
- △ R.R. SPIKE SET
- 5/8" REBAR WITH I.D. CAP SET
- I.D. CAP MARKED "BAKER 6938"

REFERENCES:

DEED VOL 273 PAGE 943
 " " 267 " 730
 " " 272 " 935
 " " 267 " 329
 " " 265 " 250
 " " 273 " 784 & 785
 O.R. 12 PAGE 470

PLAT VOL 16 PAGE 69
 " " 14 " 749
 " " 7 " 32
 " " 10 " 414
 " " 5 " 93

BEARINGS FROM OFFICIAL RECORD
 VOL. 1 PAGE 111




I CERTIFY THIS SURVEY TO BE CORRECT
 TO THE BEST OF MY KNOWLEDGE.

Jamie D. Darr
JAMIE D. DARR P.S. 7155

DONALD C. BAKER SURVEYING
 138 N. CLAY ST.
 MILLERSBURG, OHIO 44654
 PH. (330) 674-4788

AUGUST 23, 1999

#53799-M.L. DAVIS / FJM
 F.C.C.-J.D. DARR

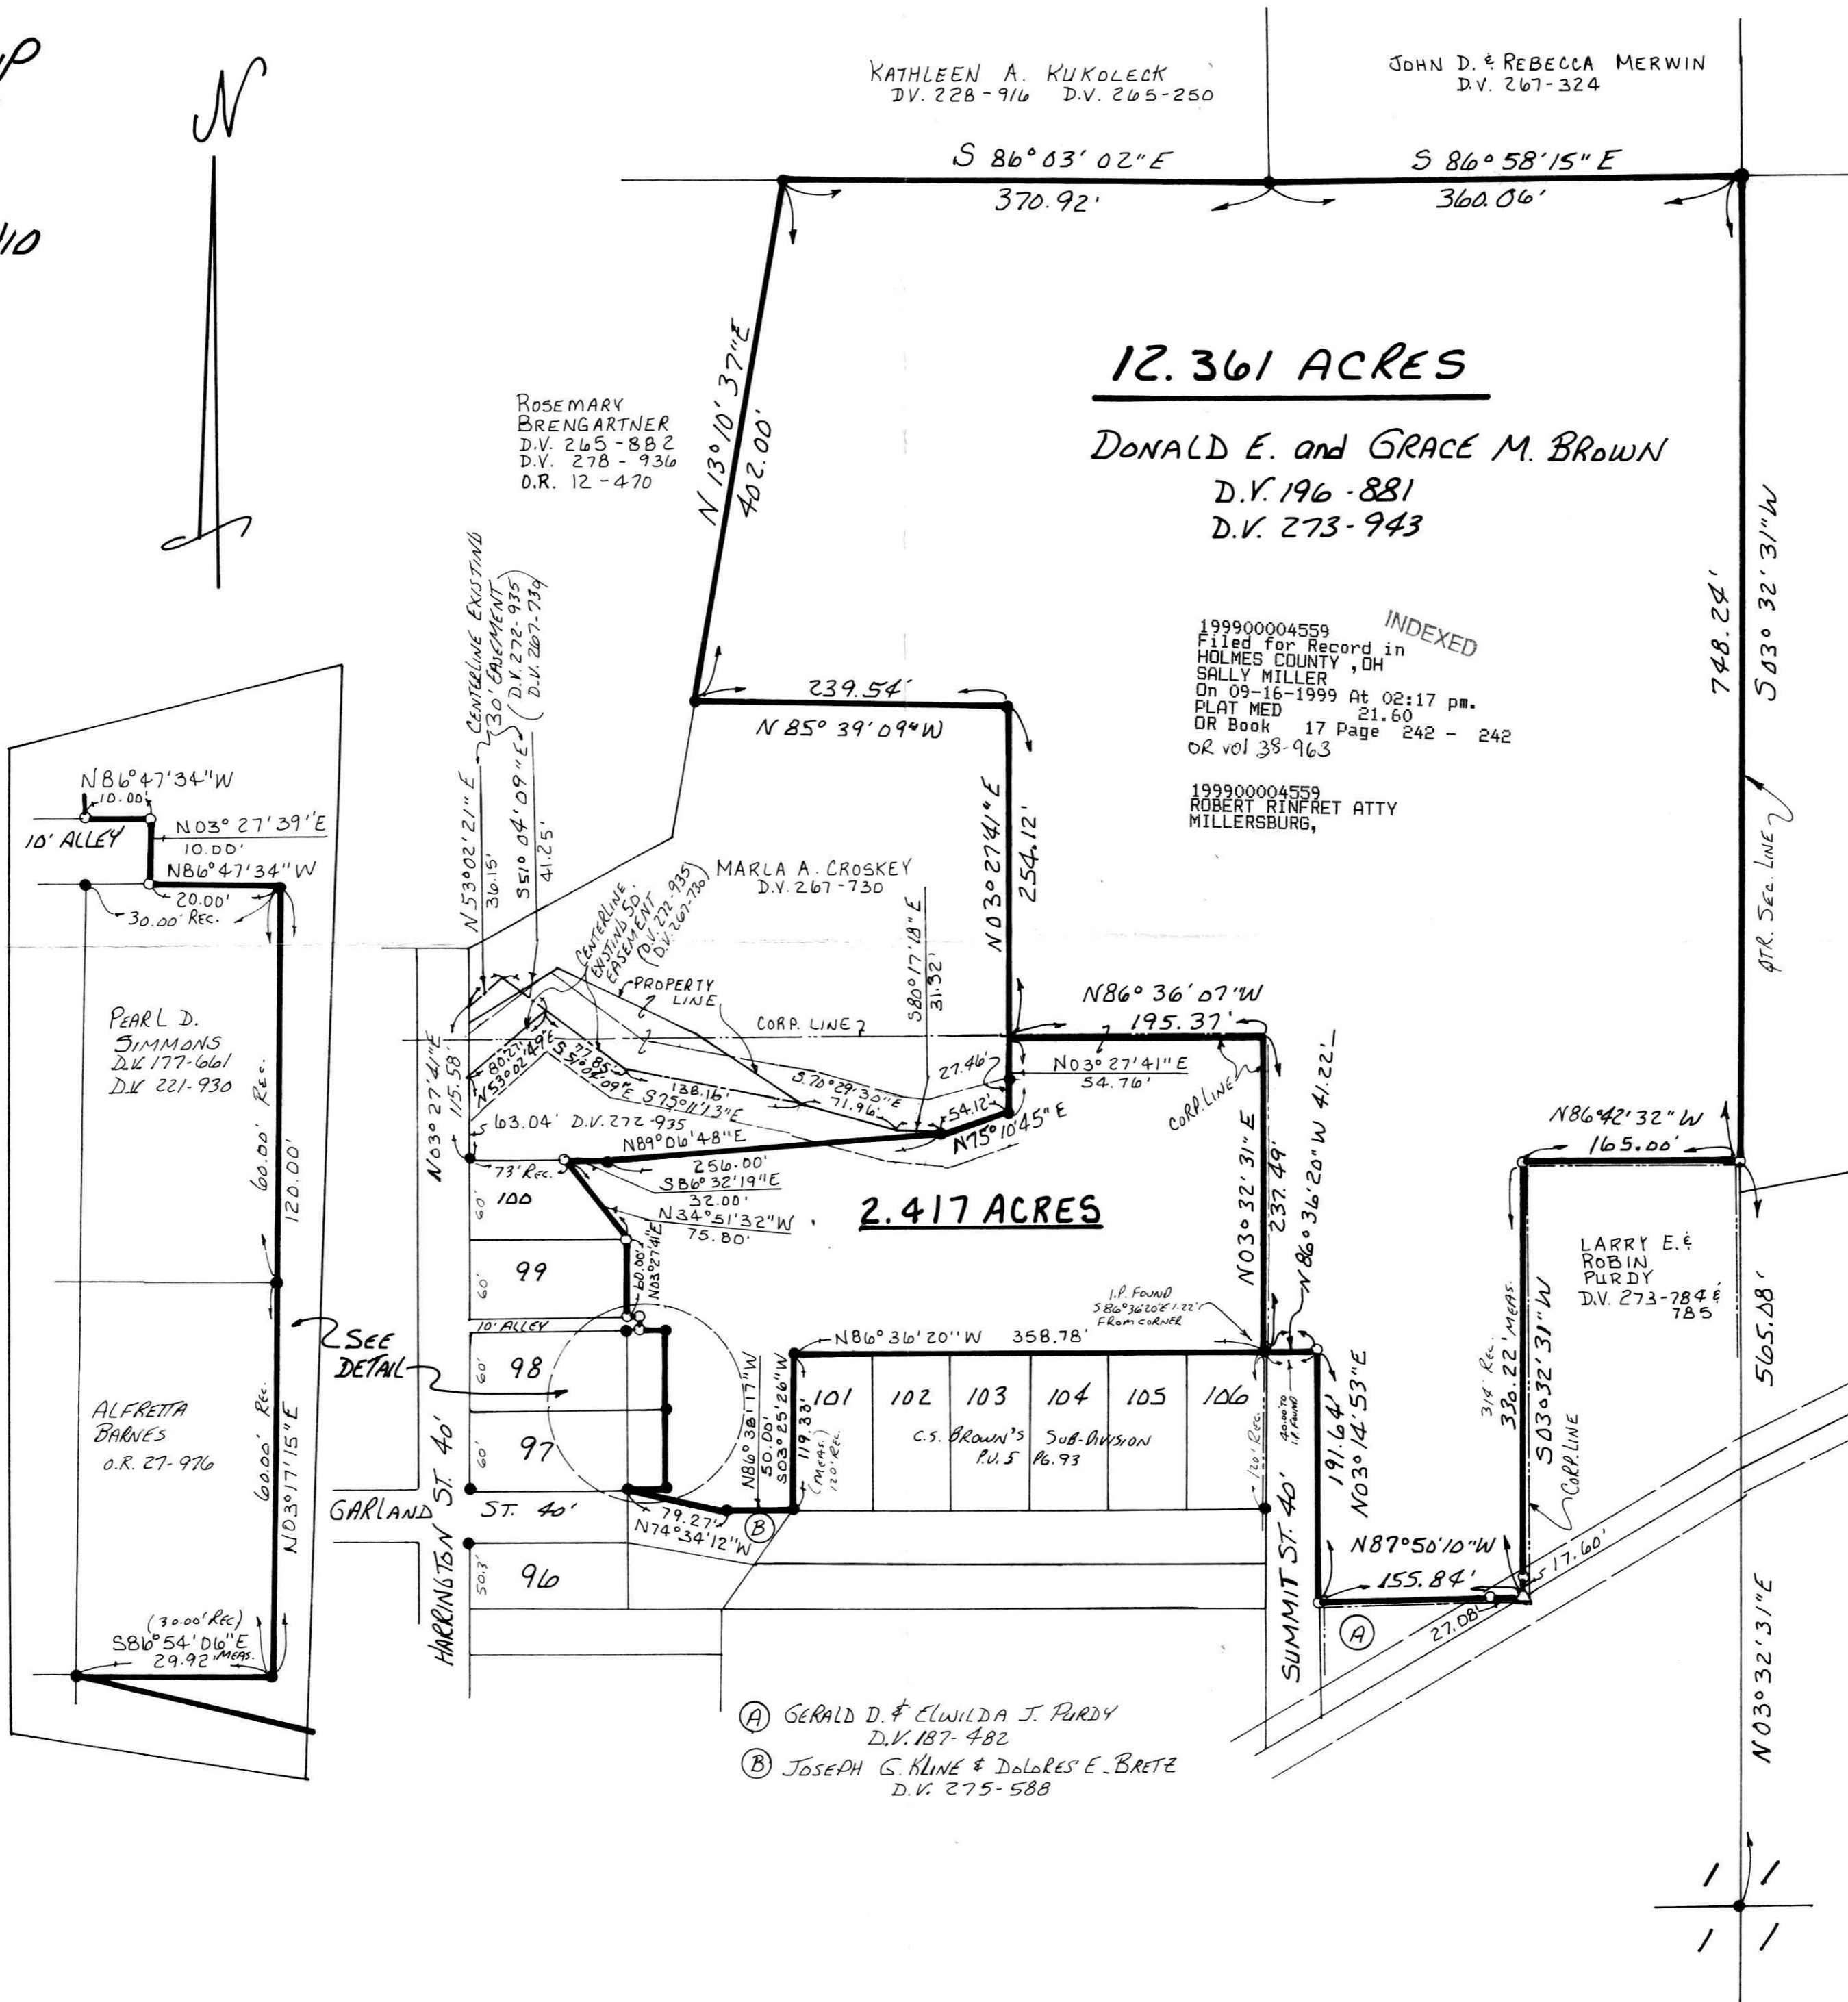

199900004559 INDEXED
 Filed for Record in
 HOLMES COUNTY, OH
 SALLY MILLER
 On 09-16-1999 At 02:17 pm.
 PLAT MED 21.60
 OR Book 17 Page 242 - 242
 OR vol 38-963

199900004559
 ROBERT RINFRET ATTY
 MILLERSBURG,

NOTE: CORP. LINE PER
 PLAT VOL. 1 PAGE
 313 & TAX MAP

PLAT APPROVED

9/10/99