


MECHANIC TOWNSHIP  
S.E. QTR. SECTION 2  
T-8N; R-7W  
HOLMES COUNTY, OHIO

(SURVEYED FOR BEN R. MILLER ESTATE)

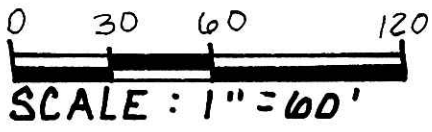

- STONE FOUND
- IRON PIN FOUND

REFERENCES:

DEED VOL. 229	PAGE 371
" "	156 " 121
" "	172 " 155
" "	187 " 840
" "	212 " 863
" "	233 " 707
" "	271 " 735

BEARINGS FROM DEED VOL. 262  
PAGE 384

INDEXED

199900005045  
Filed for Record in  
HOLMES COUNTY, OH  
SALLY MILLER  
On 10-14-1999 At 02:04 pm.  
SMALL PLAT 20.00  
OR Book 17 Page 272 - 272  
OR vol 40 page 666

199900005045  
LAUREL SCHMID ATTY  
MILLERSBURG,



I CERTIFY THIS SURVEY TO BE CORRECT  
TO THE BEST OF MY KNOWLEDGE.


*Jamie D. Darr*  
JAMIE D. DARR P.S. 7755

DONALD C. BAKER SURVEYING

138 N. CLAY ST.  
MILLERSBURG, OHIO 44654  
PH: (330) 674-4788

SEPTEMBER 24, 1999

#60099 - FJM  
F.C.C. - J.D. DARR

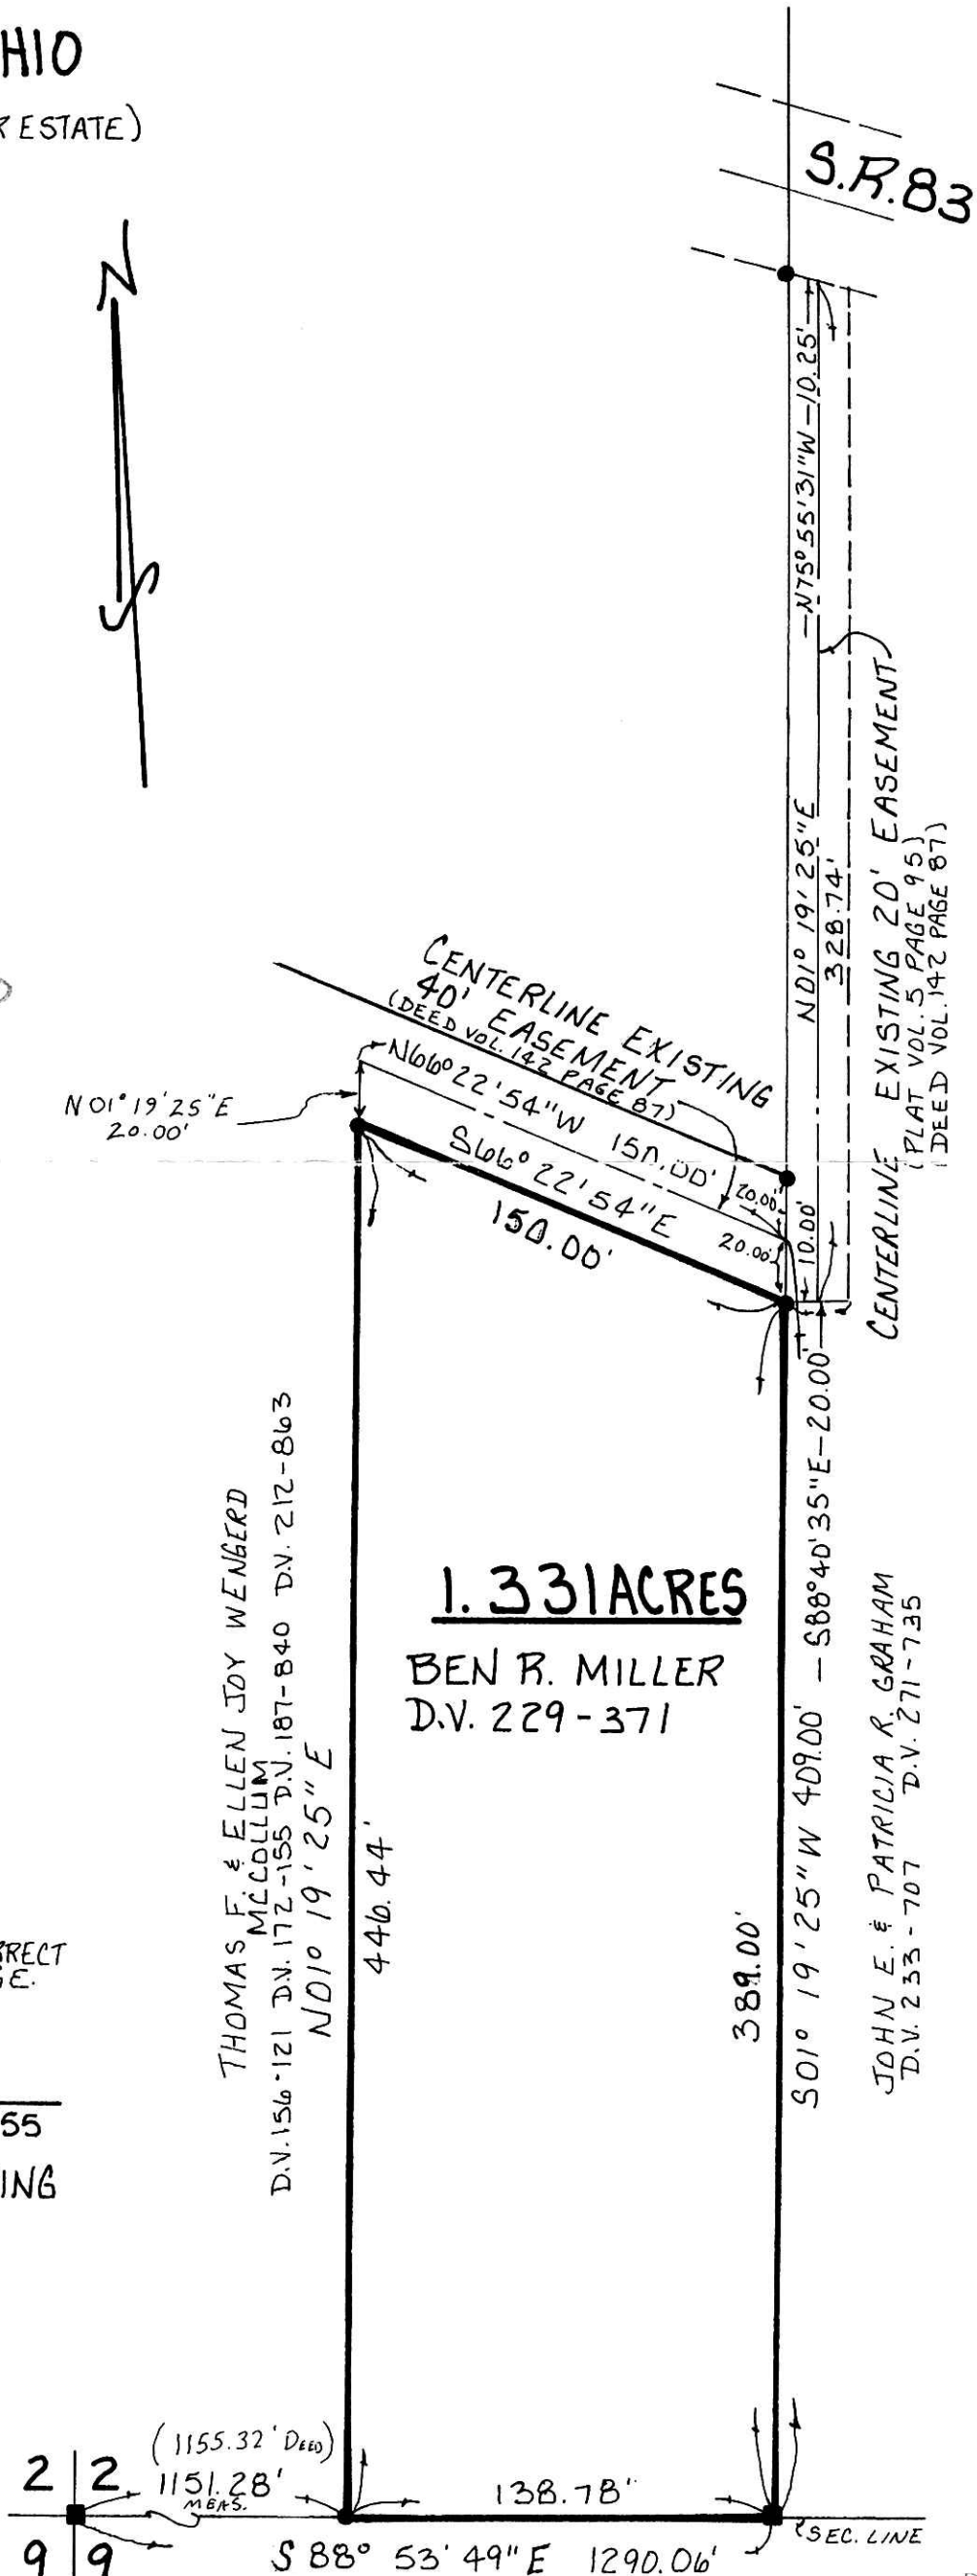

PLAT APPROVED

10/8/99 b