


SALT CREEK TOWNSHIP
3RD. QTR. LOT 1
4TH. QTR. LOT 17
T-10N; R-6W
HOLMES COUNTY, OHIO

(SURVEYED FOR: JAMES S. & BERNADINE
BECK MAST, TRUSTEES)

0 30 60 120

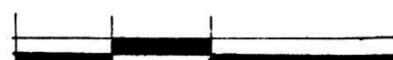

SCALE: 1" = 60'

- ▲ R.R. SPIKE FOUND
- IRON PIN FOUND
- △ R.R. SPIKE SET
- 5/8" RE BAR WITH I.D. CAP SET
I.D. CAP MARKED "BAKER 6938"

REFERENCES:

DEED VOL. 279 PAGE 791

INDEXED

199900005117
Filed for Record in
HOLMES COUNTY, OH
SALLY MILLER
On 10-20-1999 At 09:44 am.
SMALL PLAT 20.00
OR Book 17 Page 281 - 281
or vol 40 pgs 883-886

199900005117
MILLER & MAST ATTYS
MILLERSBURG,

990302 990301
APPROVED FOR TRANSFER OR
NO SUBDIVISION PLAT REQUIRED
(O.R.C. 711.001 & 711.131)
Lot(s) not for building unless
approved by Board of Health
HOLMES CO PLANNING COMM.

By AO 88 Date 10/19/99



I CERTIFY THIS SURVEY TO BE
CORRECT TO THE BEST OF MY
KNOWLEDGE.

Donald C. Baker
DONALD C. BAKER P.S. 6938


DONALD C. BAKER SURVEYING
138 N. CLAY ST.
MILLERSBURG, OHIO 44654
PH. (330) 674-4788

SEPTEMBER 29, 1999

#57399-ML DAVIS
F.C.C.-F.D. BAKER

PLAT APPROVED

10/19/99B

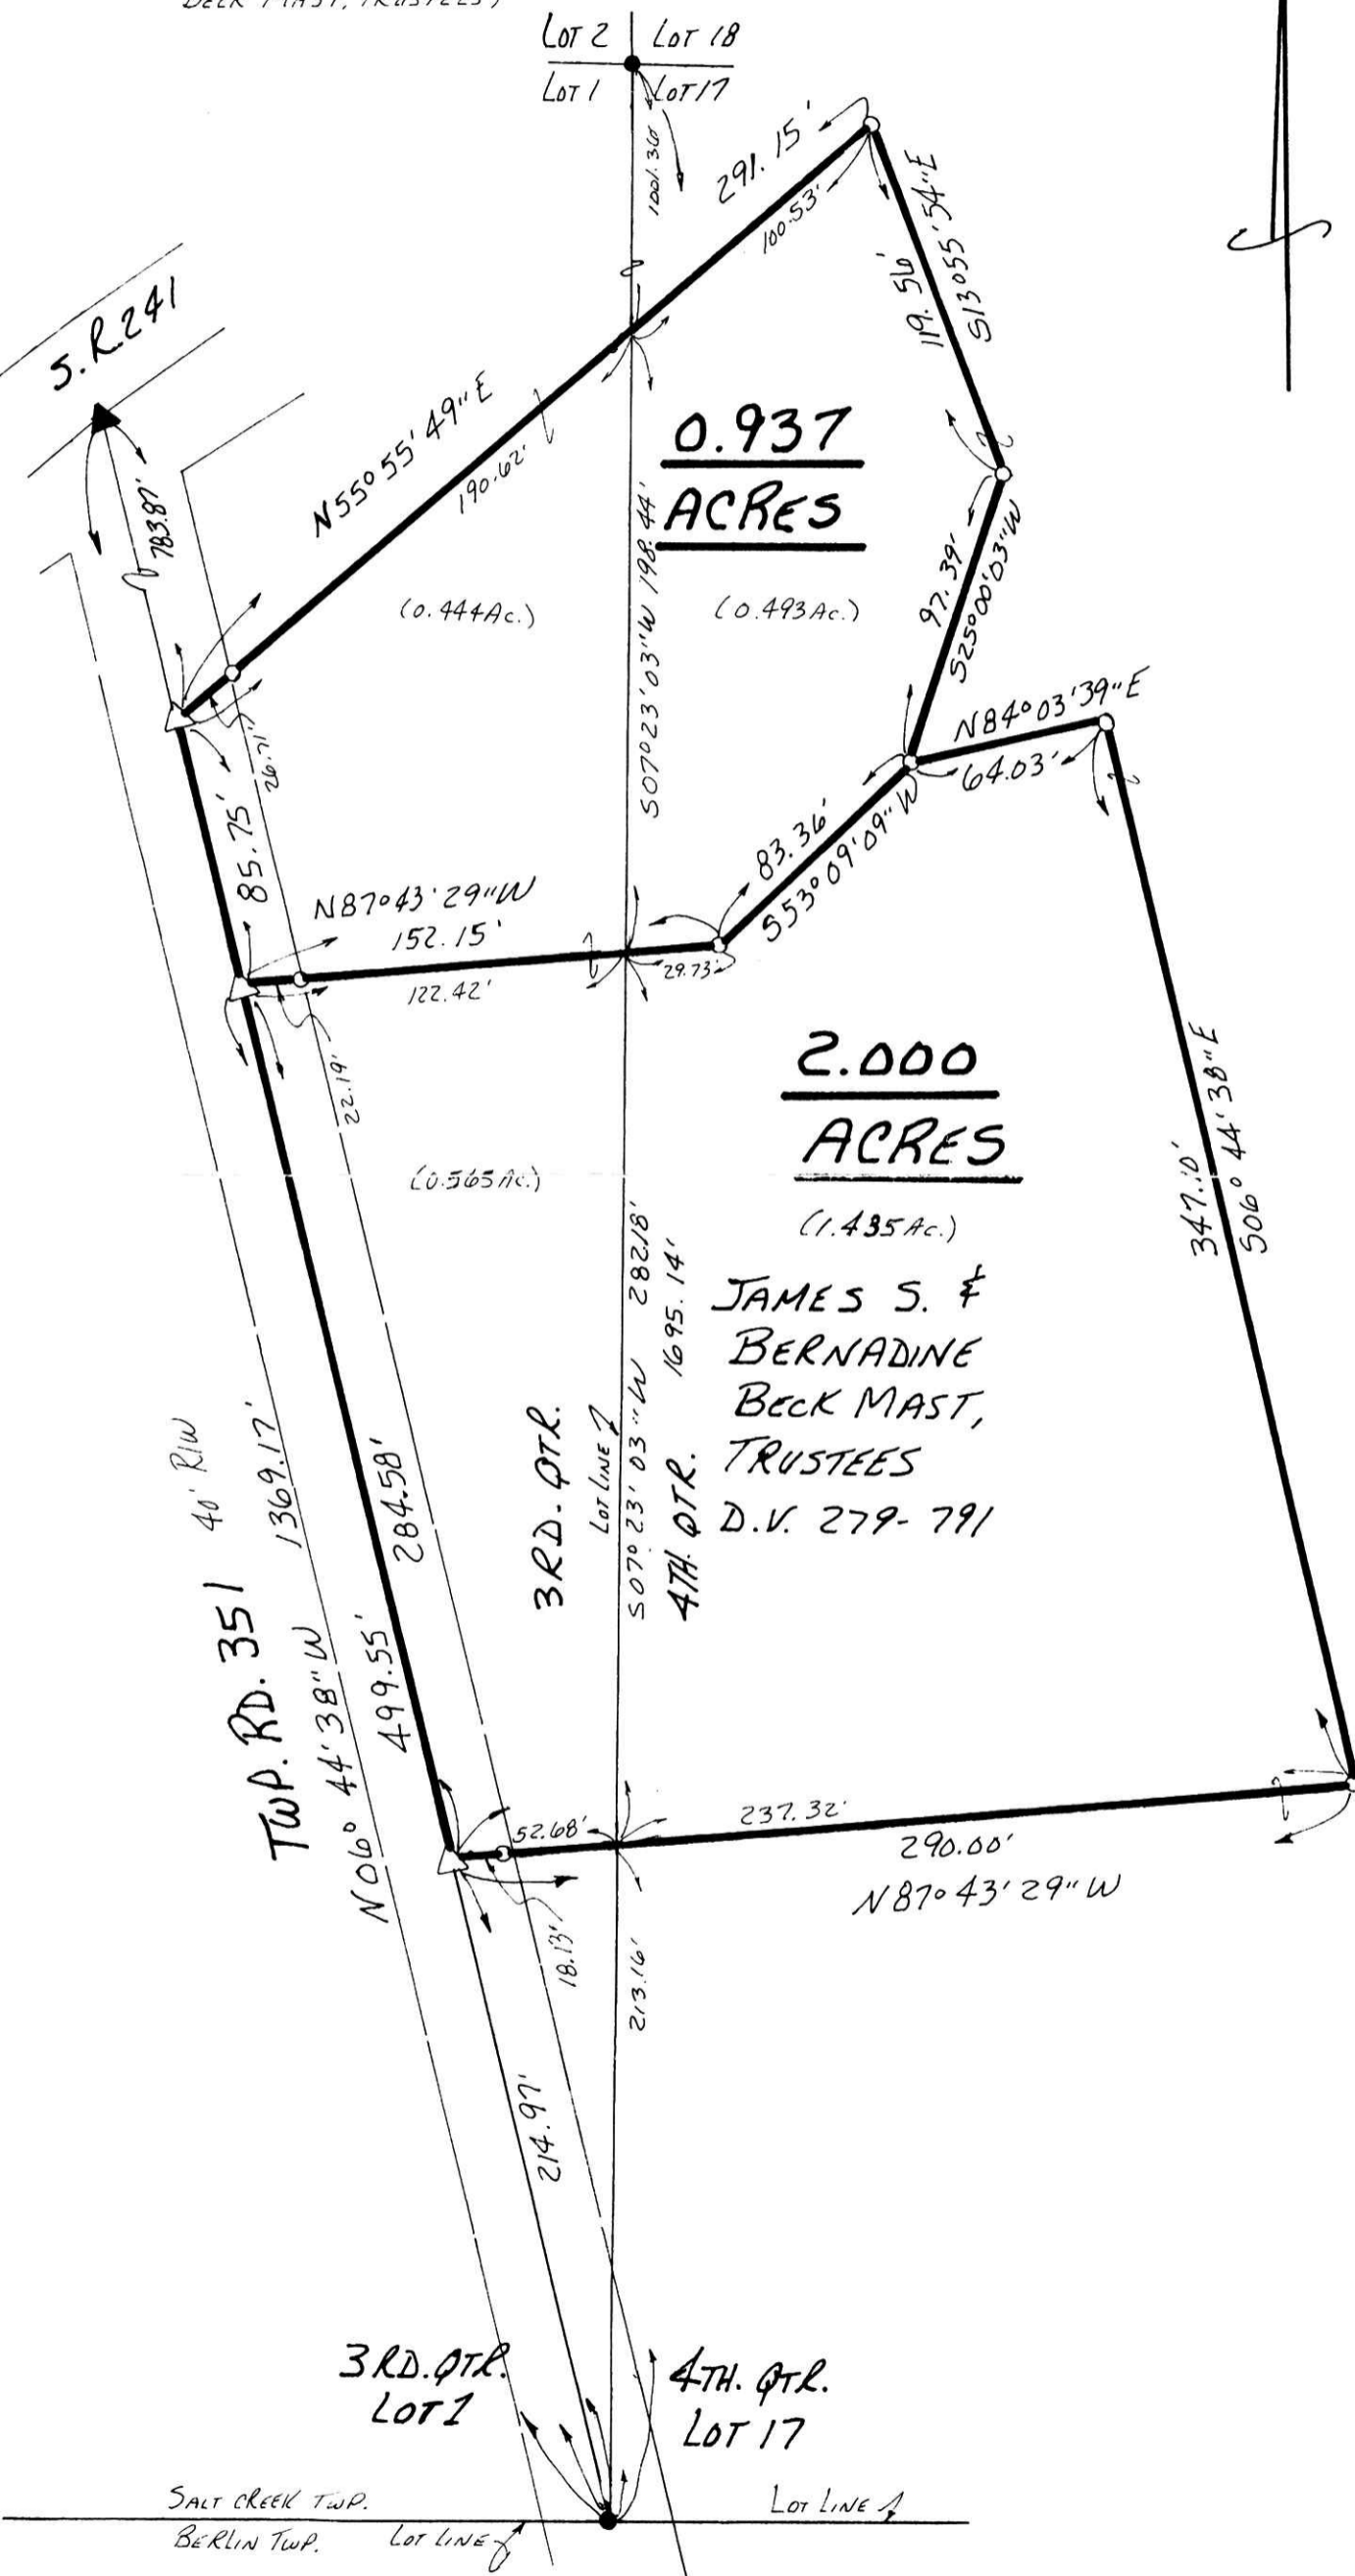

0.937
ACRES

2.000
ACRES

JAMES S. &
BERNADINE
BECK MAST,
TRUSTEES
D.V. 279-791

3RD. QTR.
LOT 1

4TH. QTR.
LOT 17

SALT CREEK TWP.
BERLIN TWP.

LOT LINE A