

CLARK TOWNSHIP  
N.W. QTR. SECTION 7 &  
N.E. QTR. SECTION 6  
T-8N; R-SW  
HOLMES COUNTY, OHIO

(SURVEYED FOR EMMA MILLER)

SCALE: 1" = 200'


- ▲ STONE FOUND
- P.R. SPIKE FOUND
- P.K. NAIL FOUND
- IRON PIN FOUND
- P.K. NAIL SET
- 5/8" REBAR WITH I.D. CAP SET
- I.D. CAP MARKED "BAKER 6938"

REFERENCES:

DEED VOL. 132 PAGE 87	" " 270 " 720
" " 131 " 82	" " 256 " 309
" " 267 " 427	

OFFICIAL RECORD VOL. 32 PAGE 392	" " 20 " 81
" " " " 11 " 210	

PLAT VOL. 8 PAGE 838	" " 12 " 614
" " 4 " 87	" " 16 " 914
" " 14 " 715	" " 3 " 58
" " 12 " 997	" " 5 " 112

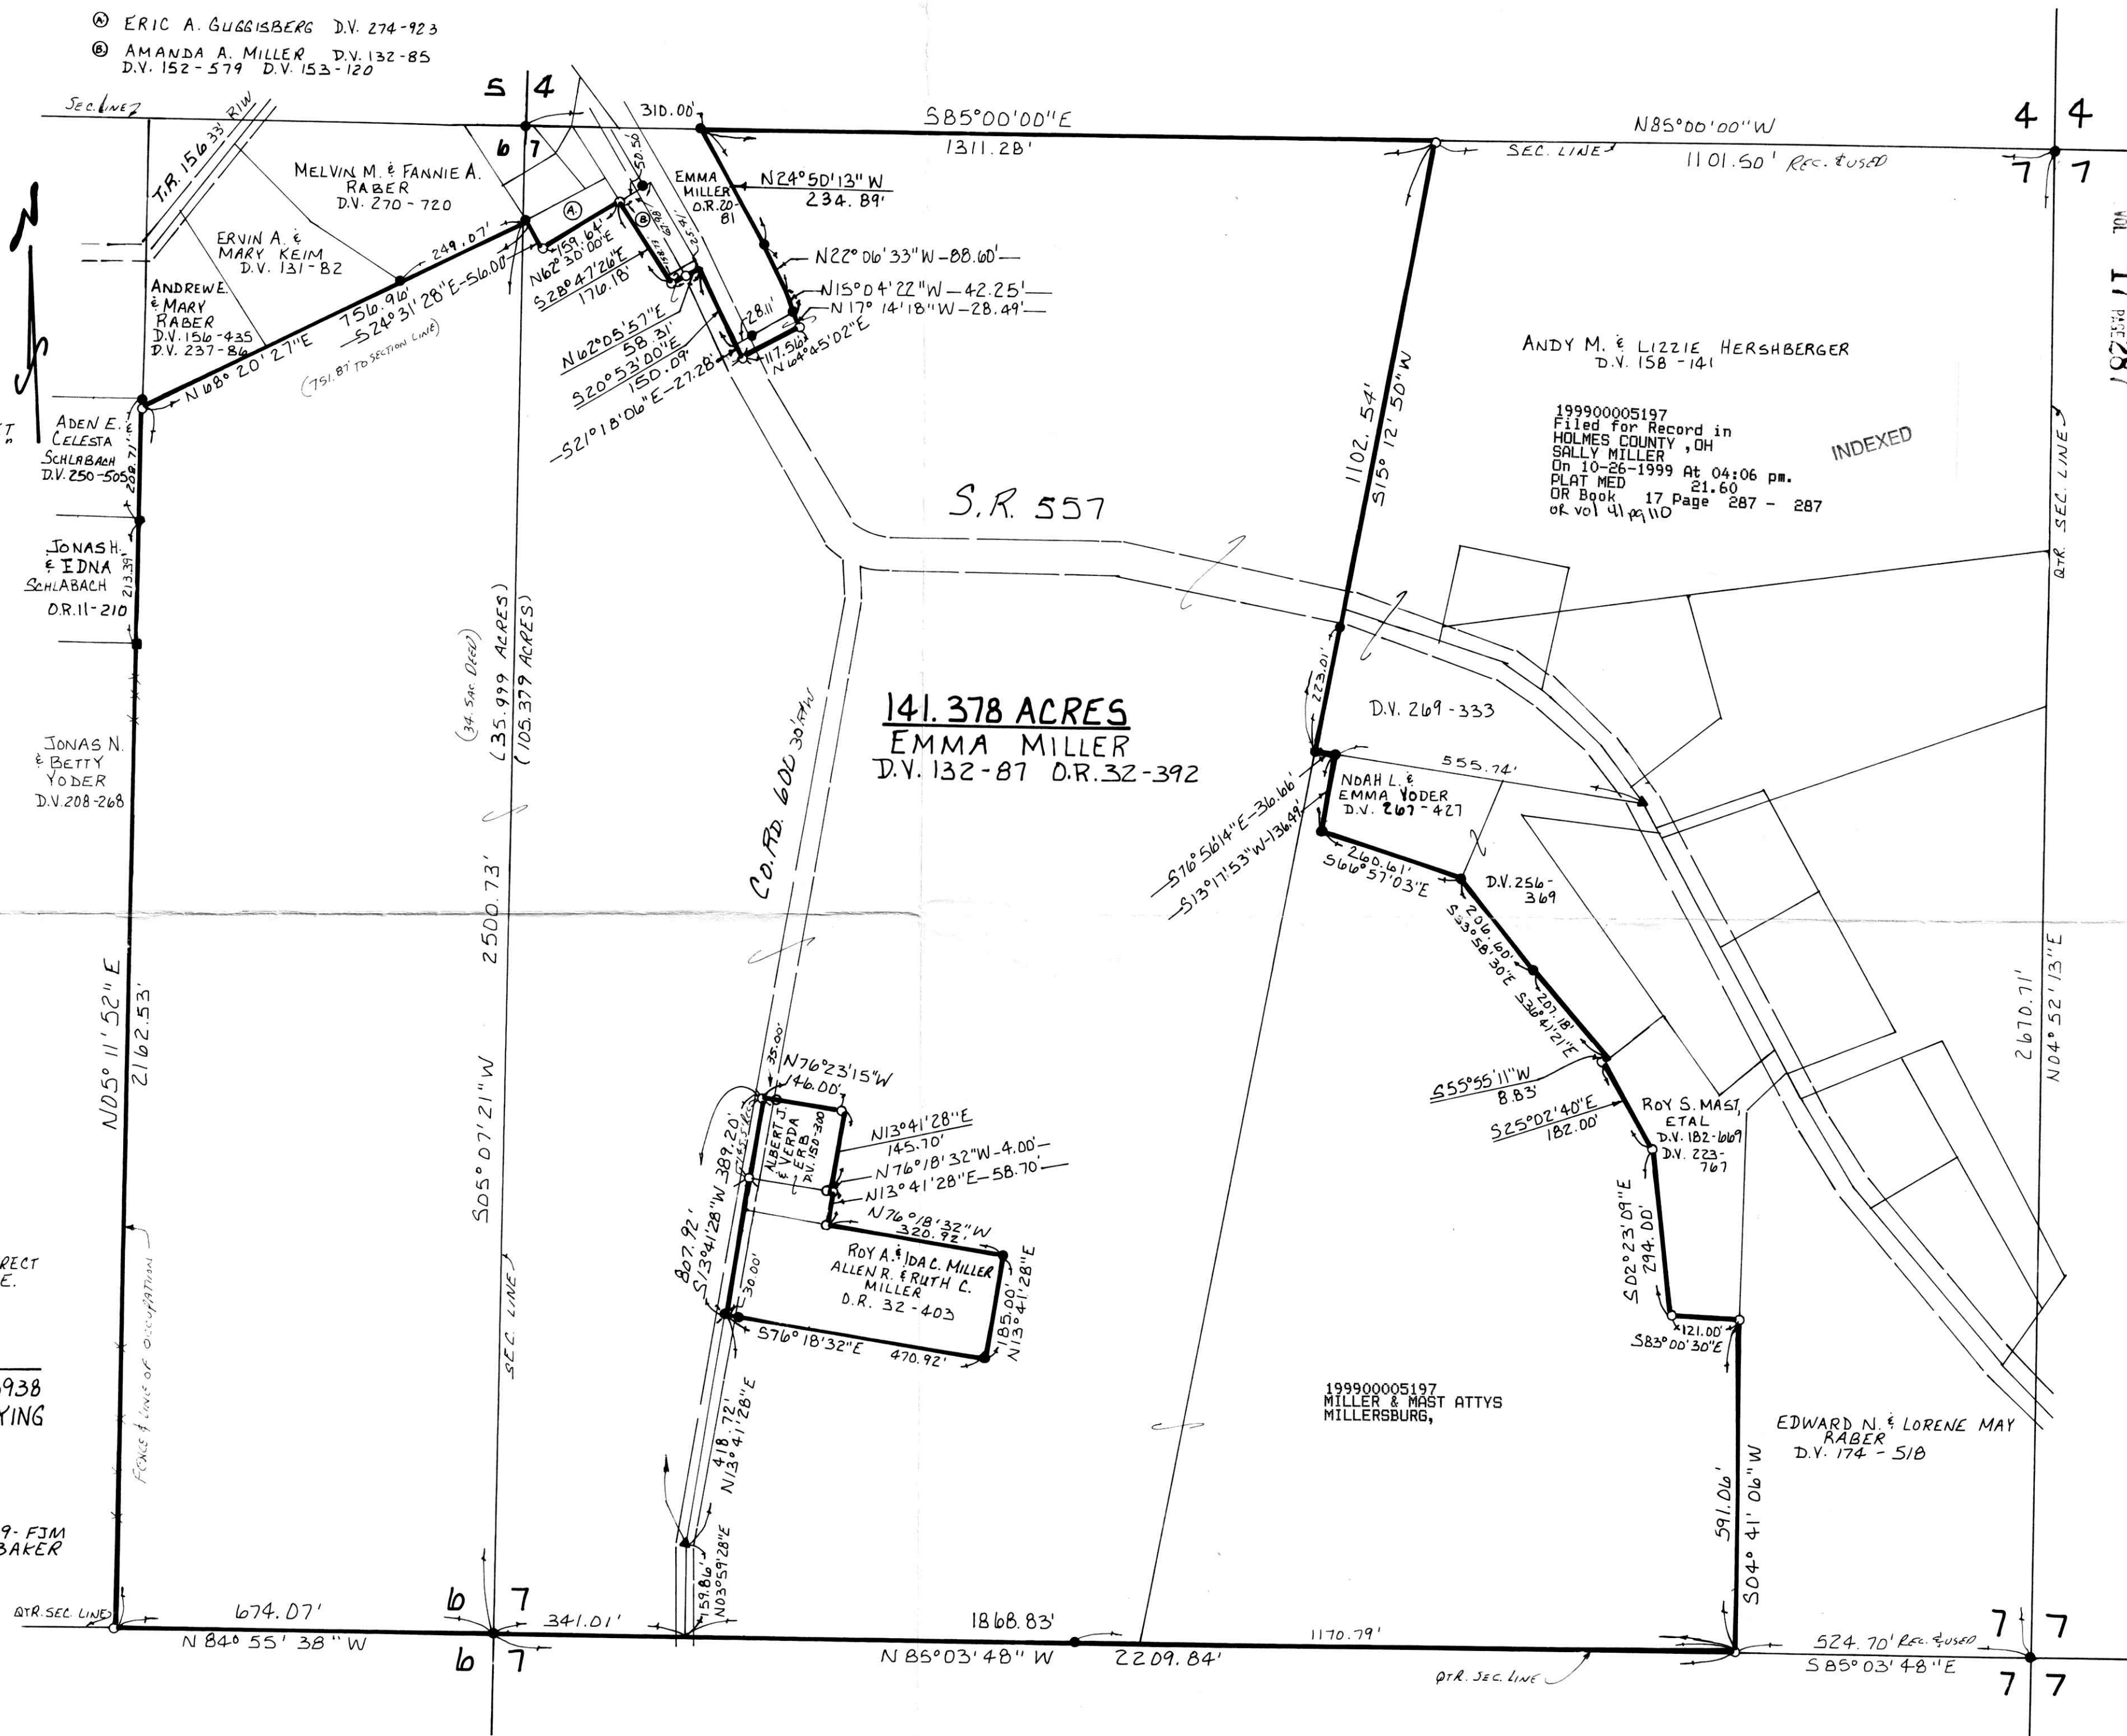

BEARINGS FROM PLAT VOL. 16 PAGE 914



I CERTIFY THIS SURVEY TO BE CORRECT TO THE BEST OF MY KNOWLEDGE.

*Donald C. Baker*

DONALD C. BAKER P.S. 6938  
DONALD C. BAKER SURVEYING  
138 N. CLAY ST.  
MILLERSBURG, OHIO 44654  
PH: (330) 674-4788

JULY 7, 1999 #34399-FJM  
F.C.C. - F.D. BAKER

PLAT APPROVED

10/20/99