


JEFFERSON Twp.
Knox Co.

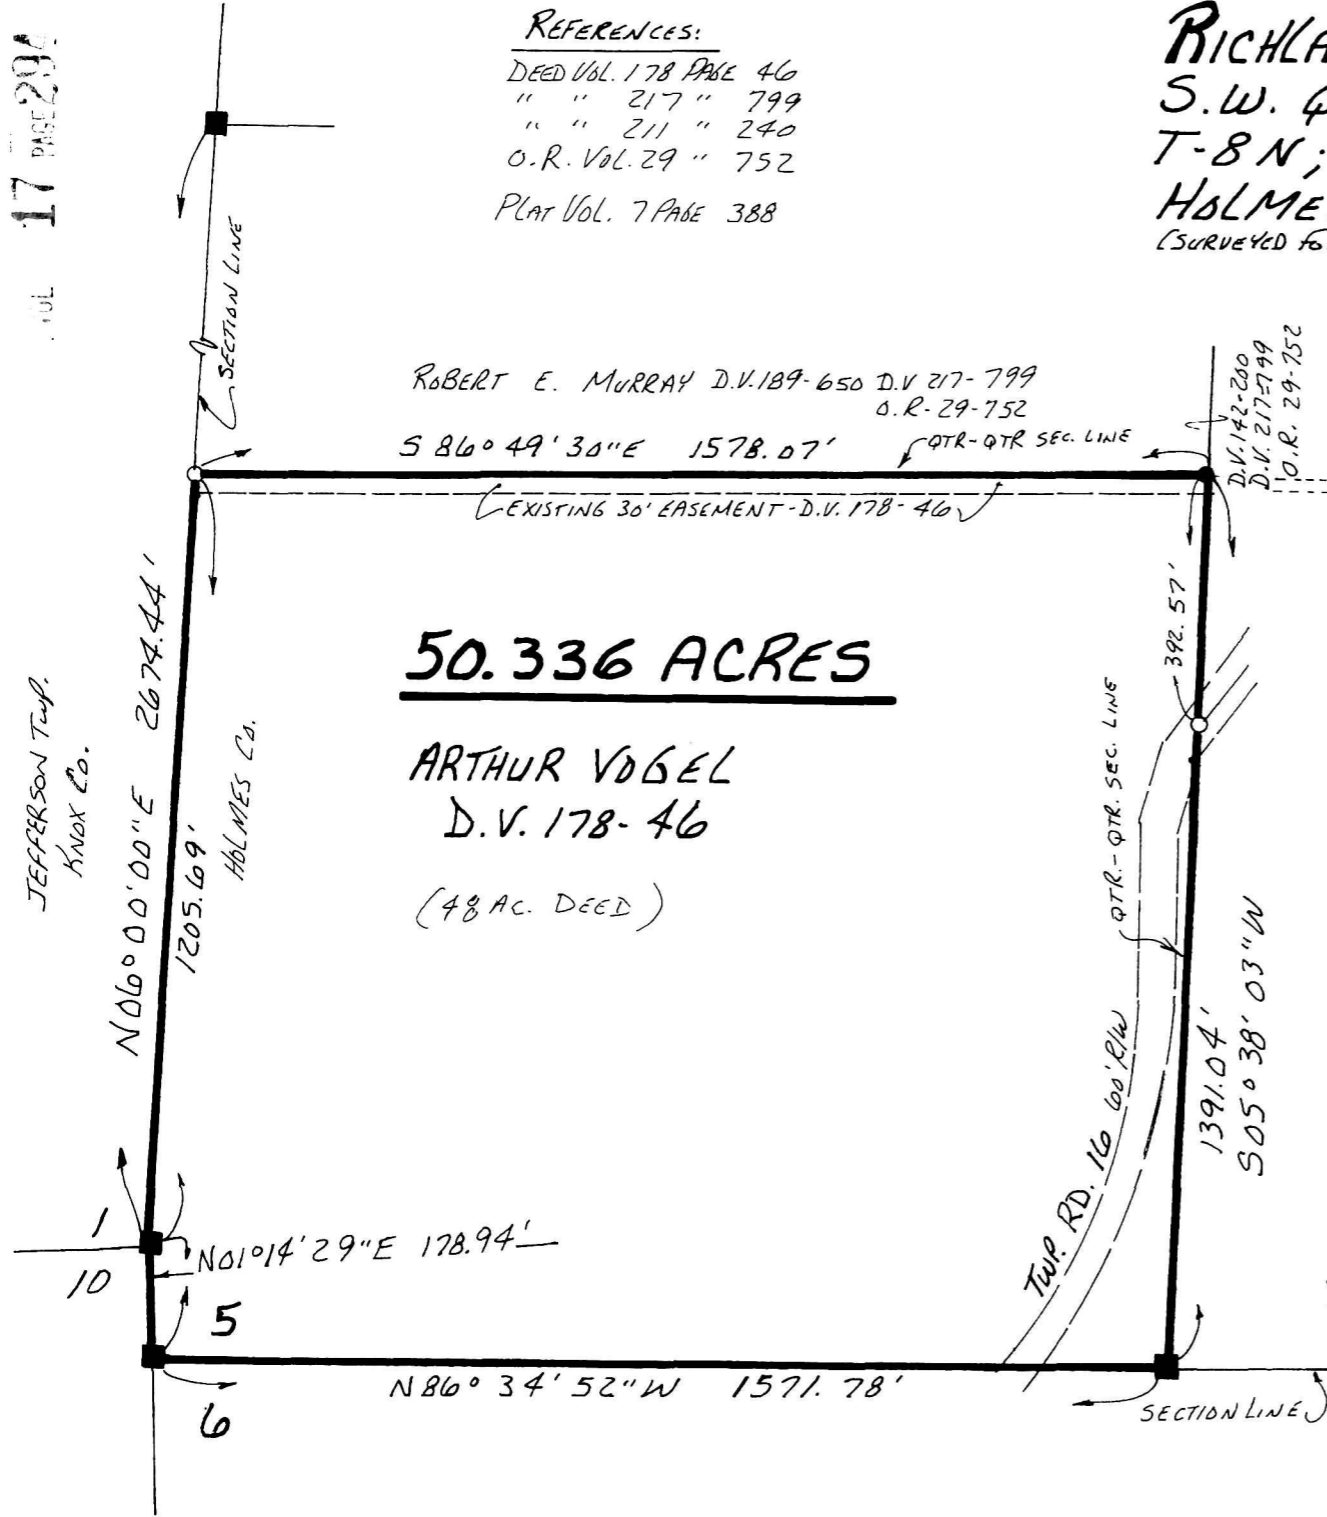

REFERENCES:
 DEED VOL. 178 PAGE 46
 " " 217 " 799
 " " 211 " 240
 O.R. Vol. 29 " 752
 PLAT Vol. 7 PAGE 388

RICHLAND TOWNSHIP
S.W. QTR. SECTION 5
T-8N; R-9W
HOLMES COUNTY, OHIO
 (SURVEYED FOR: ARTHUR VOGEL)

ROBERT E. MURRAY D.V. 189-650 D.V. 217-799
 O.R. 29-752
 S 86° 49' 30" E 1578.07' QTR-QTR SEC. LINE
 EXISTING 30' EASEMENT - D.V. 178-46

50.336 ACRES

ARTHUR VOGEL
 D.V. 178-46
 (48 AC. DEED)

EXISTING LANE TO TWP. RD. 16
 D.V. 142-200
 D.V. 217-799
 O.R. 29-752
 392.57'
 QTR-QTR SEC. LINE
 TWP. RD. 16 60' R/W
 1391.04'
 505° 38' 03" W
 SECTION LINE

LAURIE EKSTROM, THOMAS A. & PAUL DEUTSCHLANDER
 D.V. 239-670

199900005429
 Filed for Record in
 HOLMES COUNTY, OH
 SALLY MILLER
 On 11-09-1999 At 10:55 am.
 SMALL PLAT 20.00
 OR Book 17 Page 294 - 294
 or vol 41 pg 931
 199900005429
 LAUREL SCHMID ATTY
 MILLERSBURG,

INDEXED

PLAT APPROVED


11/8/99



SCALE: 1" = 300'

- STONE FOUND
- IRON PIN FOUND
- 5/8" RE BAR WITH I.D. CAP SET
I.D. CAP MARKED "BAKER 6938"

BEARINGS FROM PLAT VOL. 7 PAGE 388

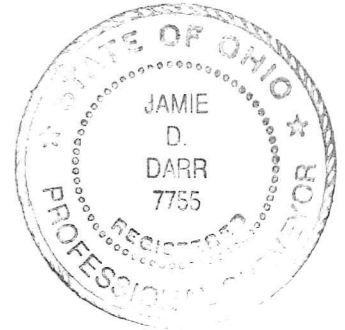

I CERTIFY THIS SURVEY TO BE CORRECT
 TO THE BEST OF MY KNOWLEDGE.

Jamie D. Darr

JAMIE D. DARR P.S. 7755
 DONALD C. BAKER SURVEYING
 138 N. CLAY ST.
 MILLERSBURG, OHIO 44654
 PH. (330) 674-4788

OCTOBER 21, 1999

#66099 - M. L. DAVIS
 F. C. J. D. DARR