


**RICHLAND TOWNSHIP
N.E. QTR. SECTION 21
T-8N:R-9W
HOLMES COUNTY, OHIO**

(SURVEYED FOR MICHAEL GIAUQUE)

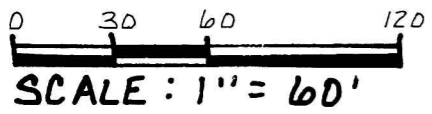

- STONE FOUND
- IRON PIN FOUND
- ⊗ P.K. NAIL SET
- 5/8" REBAR WITH I.D. CAP SET
- I.D. CAP MARKED "BAKER 693B"



I CERTIFY THIS SURVEY TO BE CORRECT TO THE BEST OF MY KNOWLEDGE.

Jamie D. Darr
JAMIE D. DARR P.S. 7755

DONALD C. BAKER SURVEYING
138 N. CLAY ST.
MILLERSBURG, OHIO 44654
PH: (330) 674-4788


SEPTEMBER 28, 1999 # 59699-FSM
F.C.C. - J.D. DARR

199900005452
Filed for Record in
HOLMES COUNTY, OH
SALLY MILLER
On 11-10-1999 At 01:49 pm.
SMALL PLAT 20.00
OR Book 17 Page 295 - 295
or vol 42 pg 9

INDEXED

REFERENCES:
DEED VOL. 77 PAGE 163
" " 168 " 77
" " 268 " 111
" " 268 " 113
BEARINGS FROM OFFICIAL RECORD
VOL. 18 PAGE 522.

990313
APPROVED FOR TRANSFER ONLY
NO SUBDIVISION PLAT REQUIRED
(O.R.C. 711.001 & 711.131)
Lot(s) not for building unless
approved by Board of Health.
HOLMES CO. PLANNING COMM.
By AO Date 11/9/99
AO

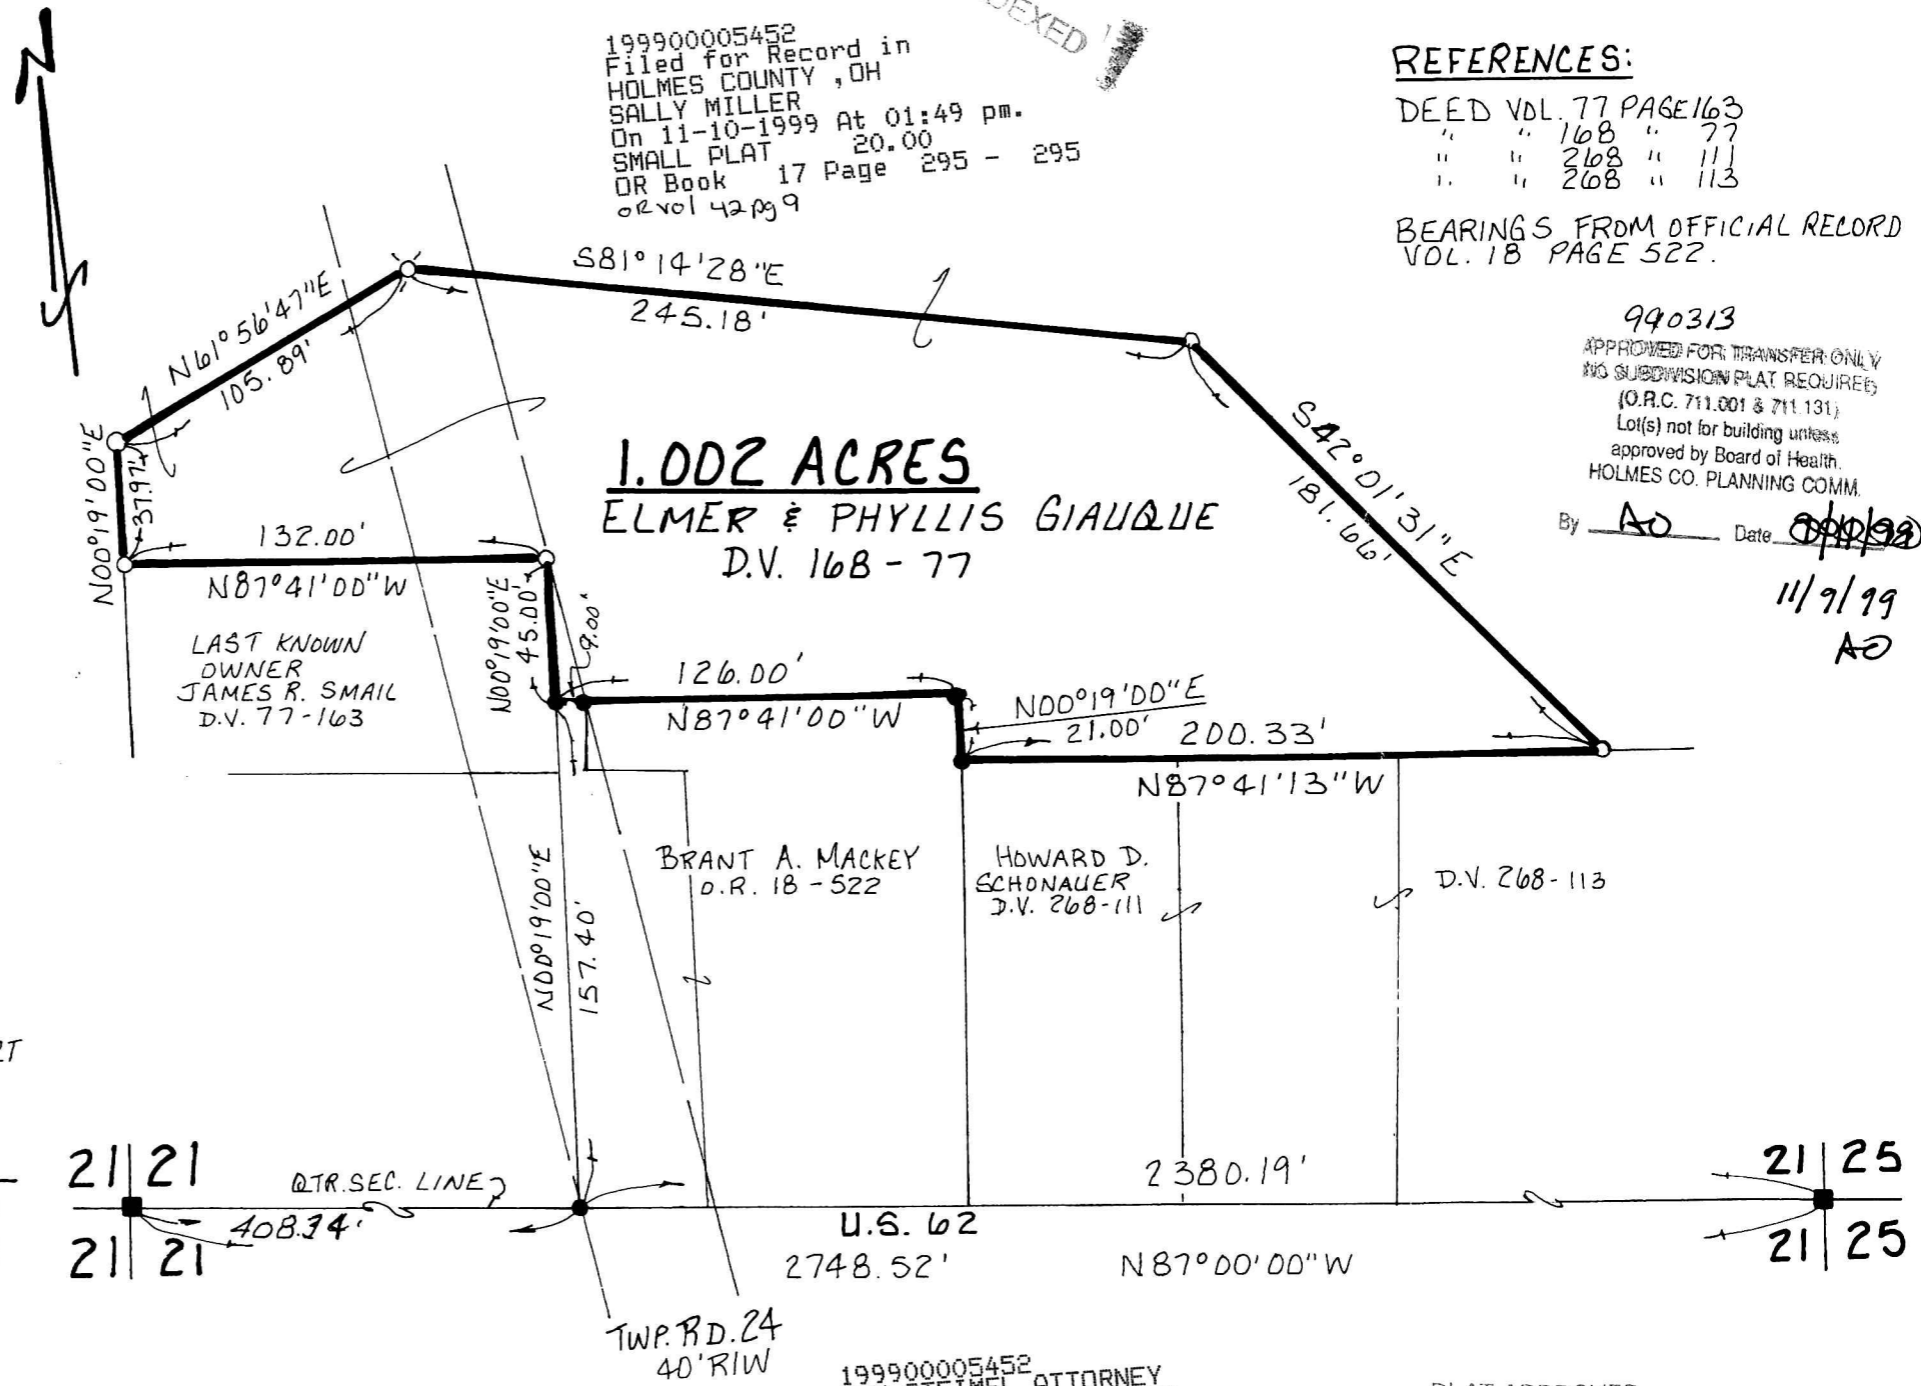

1.002 ACRES
ELMER & PHYLLIS GIAUQUE
D.V. 168-77

199900005452
SAM STEIMEL ATTORNEY
MILLERSBURG, OH 44654

PLAT APPROVED
11/10/99