


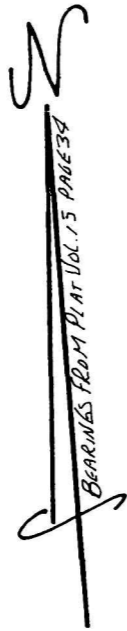

- STONE FOUND
- IRON PIN FOUND
- 5/8" RE BAR WITH 1-D. CAP SET
1-D. CAP MARKED "BAKER 6938"



WALNUT CREEK TOWNSHIP
 N.W. QTR. SECTION 15
 T-9N; R-4W
 HOLMES COUNTY, OHIO
 (SURVEYED FOR: ELI J. HERSHBERGER)

REFERENCES:
 DEED Vol. 254 PAGE 50
 " " 254 " 724
 " " 234 " 677
 " " 264 " 404
 PLAT Vol. 15 PAGE 34
 " " 12 " 878
 " " 12 " 831

990340
 APPROVED FOR TRANSFER ONLY
 NO SUBDIVISION PLAT REQUIRED
 (O.R.C. 711.001 & 711.131)
 Lot(s) not for building unless
 approved by Board of Health.
 HOLMES CO. PLANNING COMM.

BEARINGS FROM PLAT Vol. 12 Pg. 831

By AO Date 11/30/99

ATLEE D. & MARY MILLER
 D.V. 142-507 D.U. 142-510
 D.V. 234-677

199900005958
 Filed for Record in
 HOLMES COUNTY, OH
 SALLY MILLER
 On 12-14-1999 At 12:32 pm.
 SMALL PLAT 20.00
 OR Book 17 Page 330 - 330
 OR Vol 43 pg 765

I CERTIFY THIS SURVEY TO BE CORRECT
 TO THE BEST OF MY KNOWLEDGE.


Donald C. Baker
 DONALD C. BAKER P.S. 6938

DONALD C. BAKER SURVEYING
 138 N. CLAY ST.
 MILLERSBURG, OH 44654
 PH. (330) 674-4788
 SEPTEMBER 30, 1999

67299 - M.L. DAVIS
 F.C.C. - F.D. BAKER

(Comp. 69099)

199900005958
 NELSON J. HERSHBERGER
 ANNA HERSHBERGER
 2161 PR 446
 SUGARCREEK, OH 44681

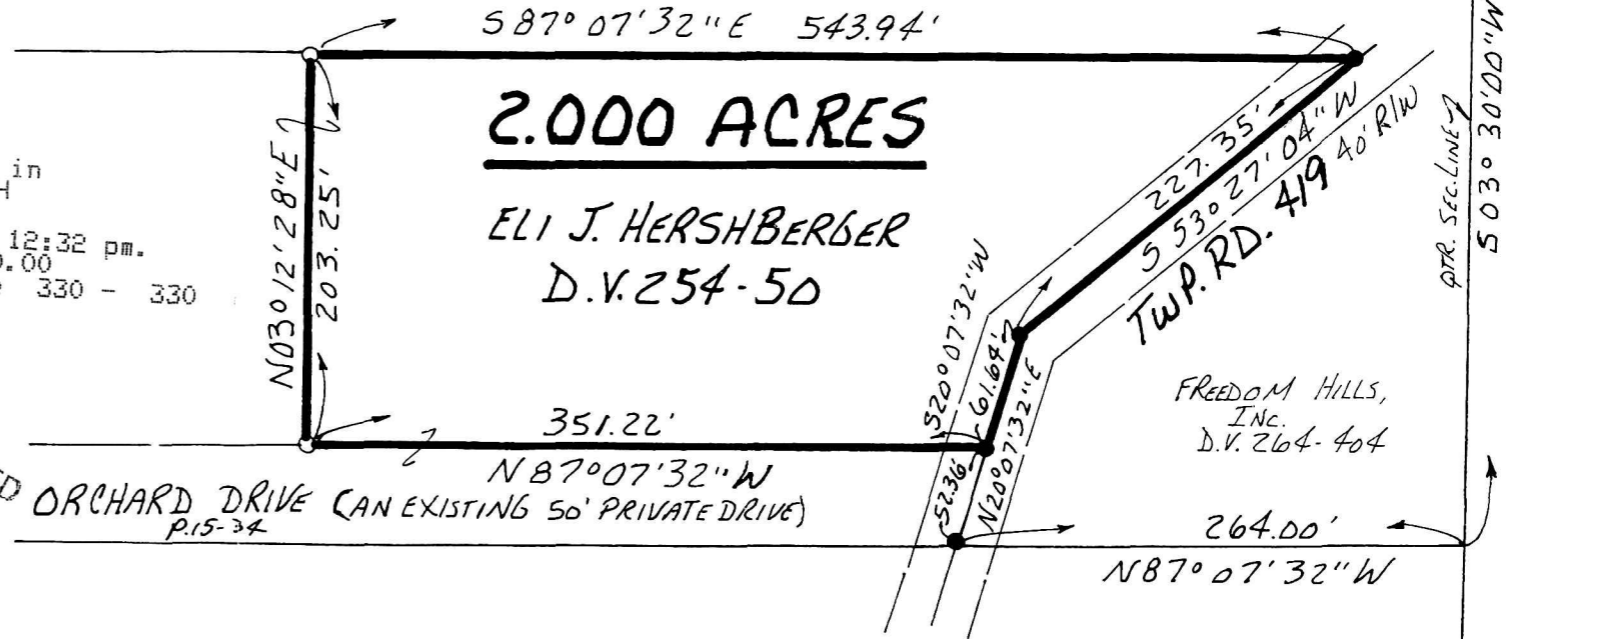

PLAT APPROVED
12/1/99

INDEXED