


MECHANIC TOWNSHIP  
S.E. QTR. SECTION 2  
T-8N; R-7W  
HOLMES COUNTY, OHIO

(SURVEYED FOR YASSER OMRAN)

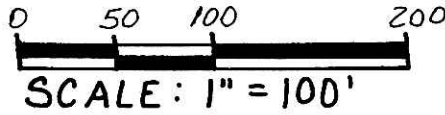

- STONE FOUND
- IRON PIN FOUND
- 5/8" REBAR WITH I.D. CAP SET
- I.D. CAP MARKED "BAKER 6938"





990354 990355  
 APPROVED FOR TRANSFER ONLY  
 NO SUBDIVISION PLAT REQUIRED  
 (O.R.C. 711.001 & 711.131)  
 Lot(s) not for building unless  
 approved by Board of Health,  
 HOLMES CO. PLANNING COMM.

By DB Date 12/29/99

I CERTIFY THIS SURVEY TO BE CORRECT  
TO THE BEST OF MY KNOWLEDGE.

Donald C. Baker  
 DONALD C. BAKER P.S. 6938  
 DONALD C. BAKER SURVEYING  
 138 N. CLAY ST.  
 MILLERSBURG, OHIO 44654  
 PH: (330) 674-4788

DECEMBER 3, 1999 #80299-FJM  
F.C.C. - D.C. BAKER

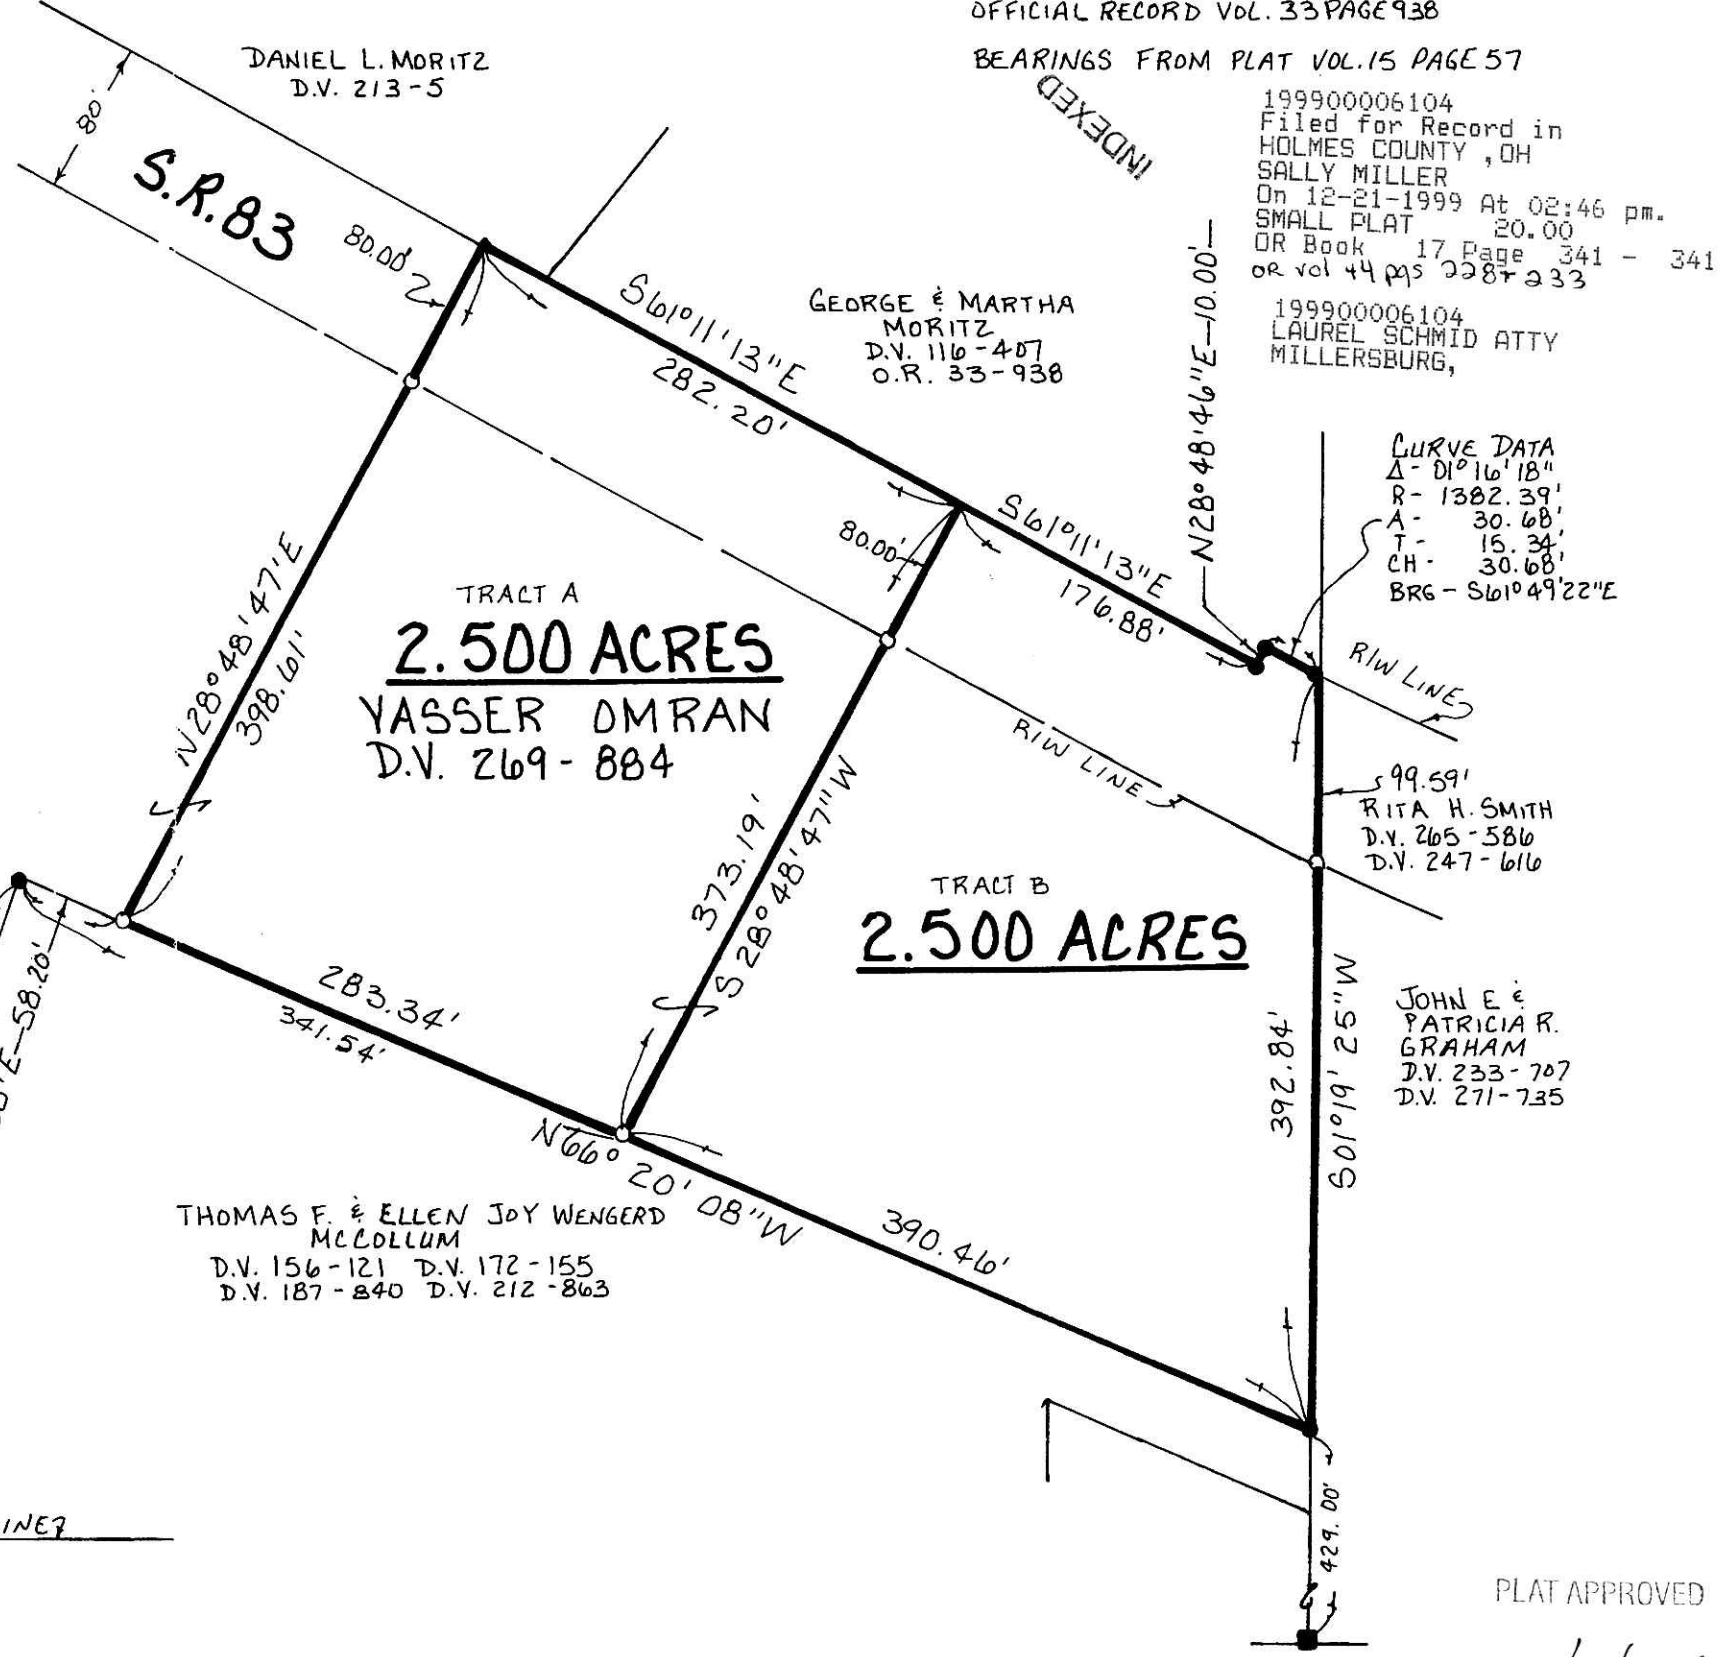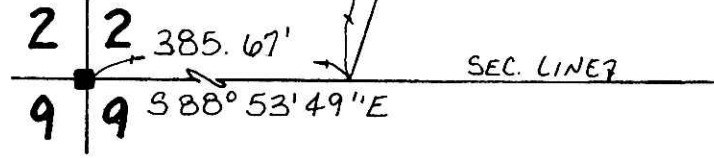

REFERENCES:

- DEED VOL. 116 PAGE 407
- " " 269 " 884
- " " 213 " 5
- " " 212 " 863

OFFICIAL RECORD VOL. 33 PAGE 938

BEARINGS FROM PLAT VOL. 15 PAGE 57

INDEXED

199900006104  
 Filed for Record in  
 HOLMES COUNTY, OH  
 SALLY MILLER  
 On 12-21-1999 At 02:46 pm.  
 SMALL PLAT 20.00  
 OR Book 17 Page 341 - 341  
 or vol 44 pgs 228 + 233

199900006104  
 LAUREL SCHMID ATTY  
 MILLERSBURG,

PLAT APPROVED

12/20/99 DB