


**PAINT TOWNSHIP**  
**S.E. & S.W. QTRS. SECTION 27**  
**T-15N; R-11W**  
**HOLMES COUNTY, OHIO**  
 (SURVEYED FOR JONAS YODER)

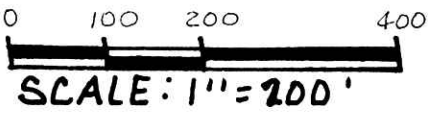

- ▲ R.R. SPIKE FOUND
- IRON PIN FOUND


REFERENCES:

DEED VOL. 261	PAGE 336
" "	256 " 724
" "	243 " 984
" "	260 " 812
" "	154 " 414

BEARINGS FROM OFFICIAL RECORD  
 VOL. 21 PAGE 129

INDEXED

199900006265  
 Filed for Record in  
 HOLMES COUNTY, OH  
 SALLY MILLER  
 On 12-30-1999 At 02:33 pm.  
 SMALL PLAT 20.00  
 OR Book 17 Page 349 - 349  
 OR vol 44 pg 178

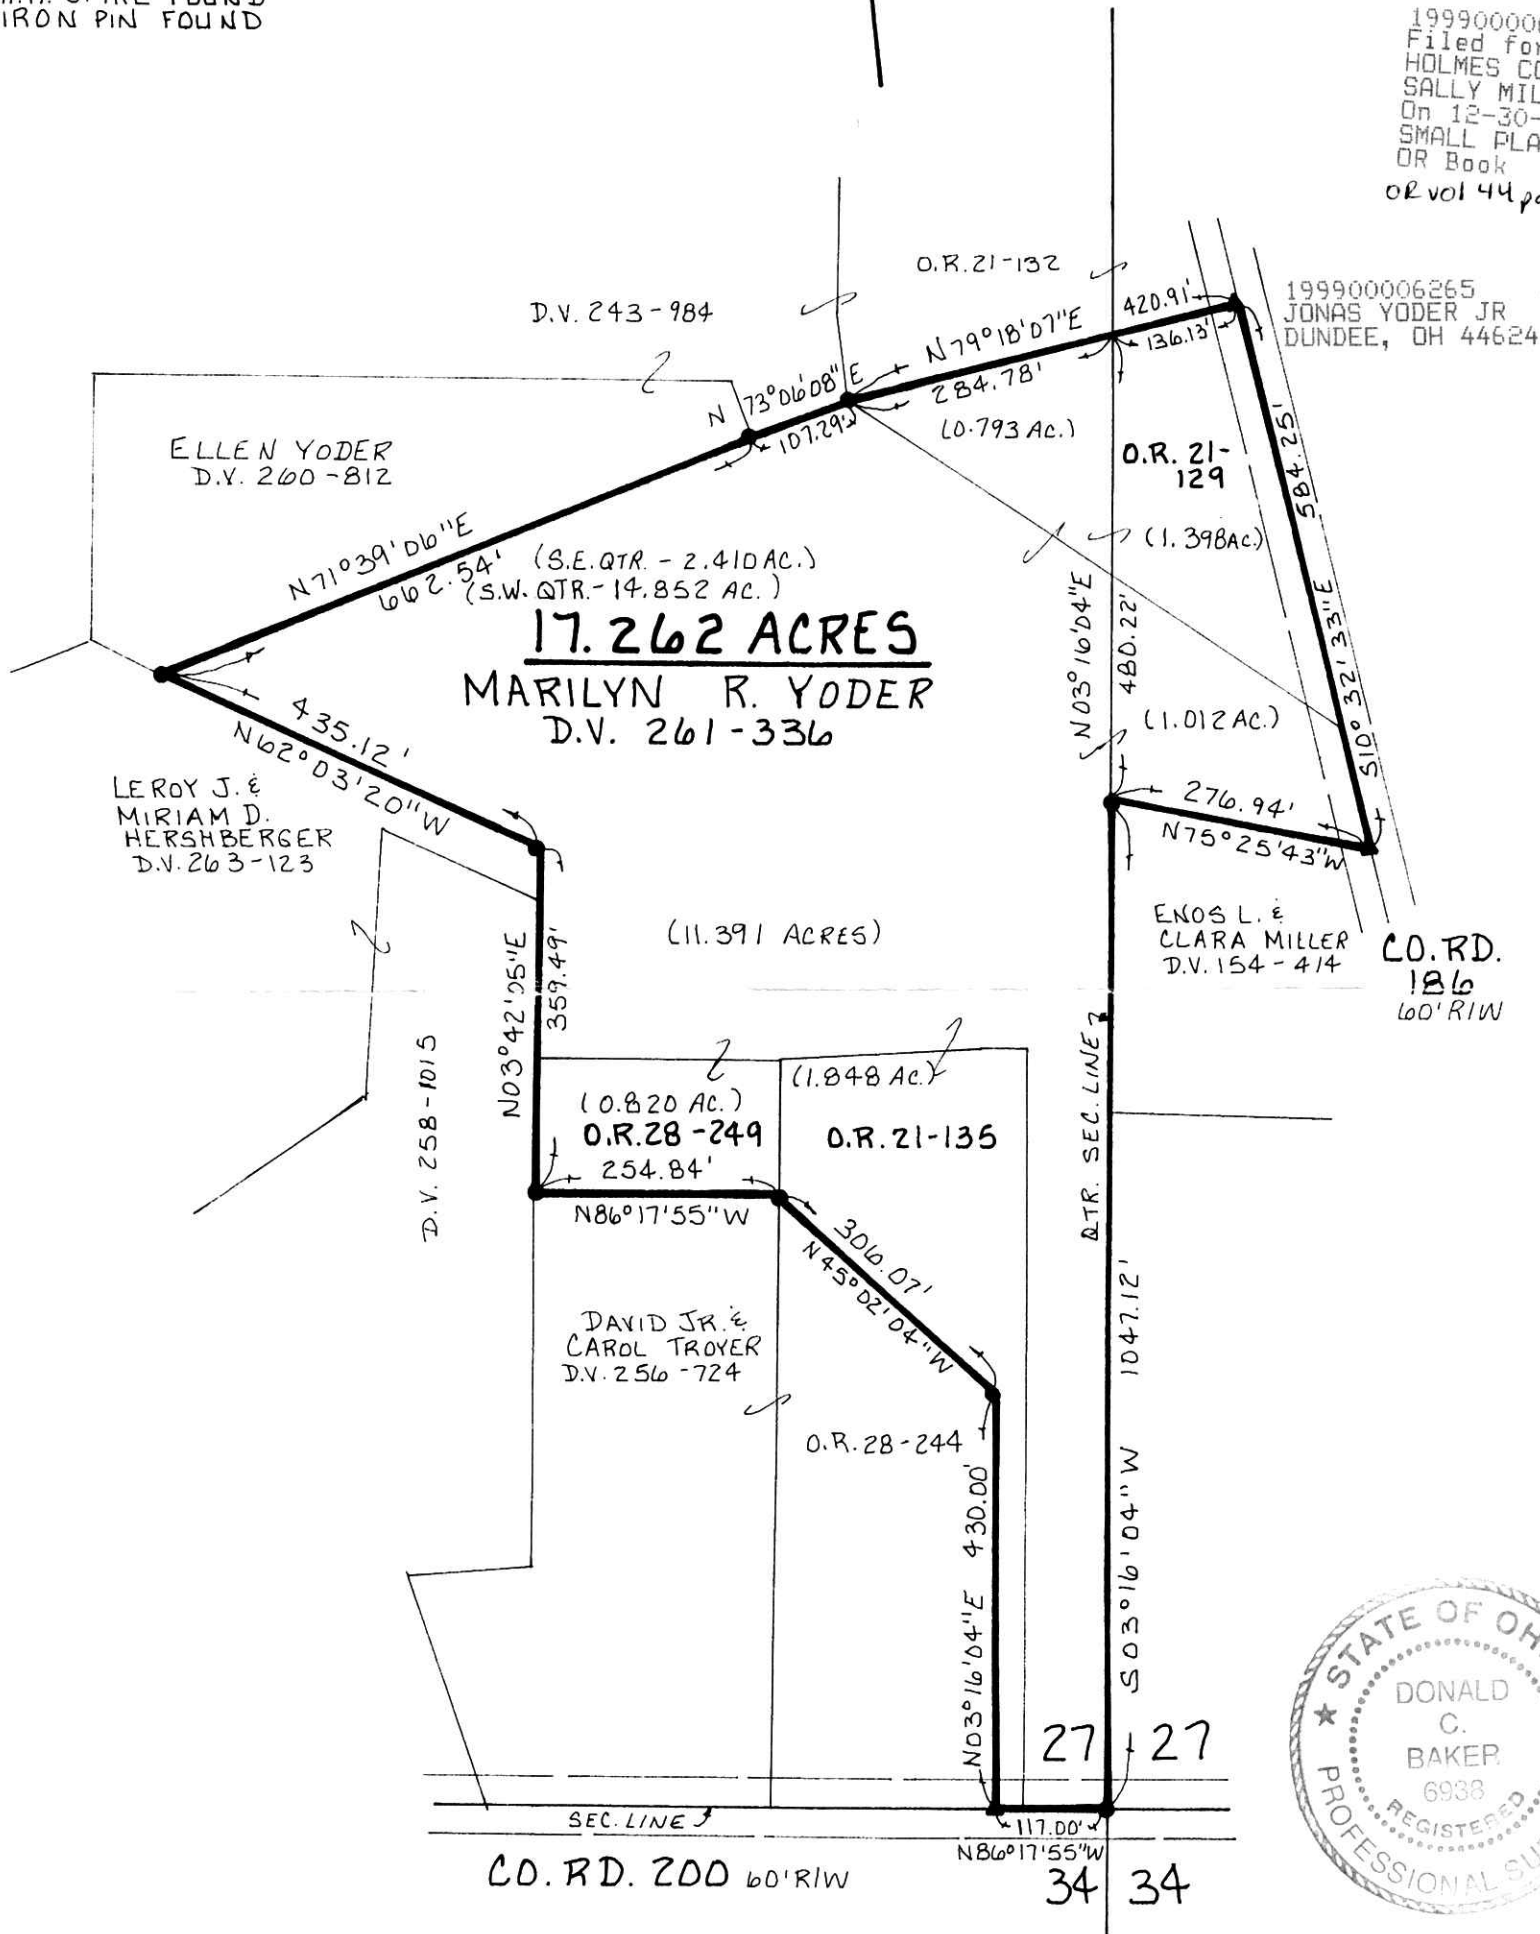

I CERTIFY THIS SURVEY TO BE CORRECT  
 TO THE BEST OF MY KNOWLEDGE.

*Donald C. Baker*  
**DONALD C. BAKER** P.S. 6938  
**DONALD C. BAKER SURVEYING**  
 138 N. CLAY ST.  
 MILLERSBURG, OHIO 44654  
 PH: (330) 674-4788

PLAT APPROVED

OCTOBER 27, 1999

# 71099-FJM

12/30/99