

VOL 17 PAGE 362

# SALT CREEK TOWNSHIP 3RD. QTR. LOT 24 T-10N; R-5W HOLMES COUNTY, OHIO

(SURVEYED FOR HENRY & MARY YODER)

0 150 300 600

SCALE: 1" = 300'

- IRON PIN FOUND
- △ R.R. SPIKE SET
- 5/8" REBAR WITH I.D. CAP SET
- I.D. CAP MARKED "BAKER 6938"



I CERTIFY THIS SURVEY TO BE CORRECT TO THE BEST OF MY KNOWLEDGE.

*J.D. Darr*

JAMIE D. DARR P.S. 7755  
 DONALD C. BAKER SURVEYING  
 138 N. CLAY ST.  
 MILLERSBURG, OHIO 44654  
 PH: (330) 674-4788  
 DECEMBER 6, 1999  
 # 76099-FJM  
 F.C.C. - J.D. DARR

000002  
 APPROVED FOR TRANSFER ONLY  
 NO SUBDIVISION PLAT REQUIRED  
 (O.R.C. 711.001 & 711.131)  
 Lot(s) not for building unless  
 approved by Board of Health,  
 HOLMES CO. PLANNING COMM.

By AD Date 1/18/00


### REFERENCES:

|                        |                     |
|------------------------|---------------------|
| DEED VOL. 196 PAGE 737 | PLAT VOL. 8 Pg. 561 |
| " " 220 " 89           | " " 8 " 571         |
| " " 208 " 562          | " " 8 " 531         |
| " " 208 " 714          | " " 17 " 102        |
| " " 251 " 415          |                     |

BEARINGS FROM PLAT VOL. 16 PAGE 641

200000000288  
 Filed for Record in  
 HOLMES COUNTY, OH  
 SALLY MILLER  
 On 01-21-2000 At 01:39 pm.  
 SMALL PLAT 20.00  
 OR Book 17 Page 362 - 362  
 OR vol 45 pg 373

200000000288  
 SAM STEIMEL ATTORNEY  
 MILLERSBURG, OH 44654

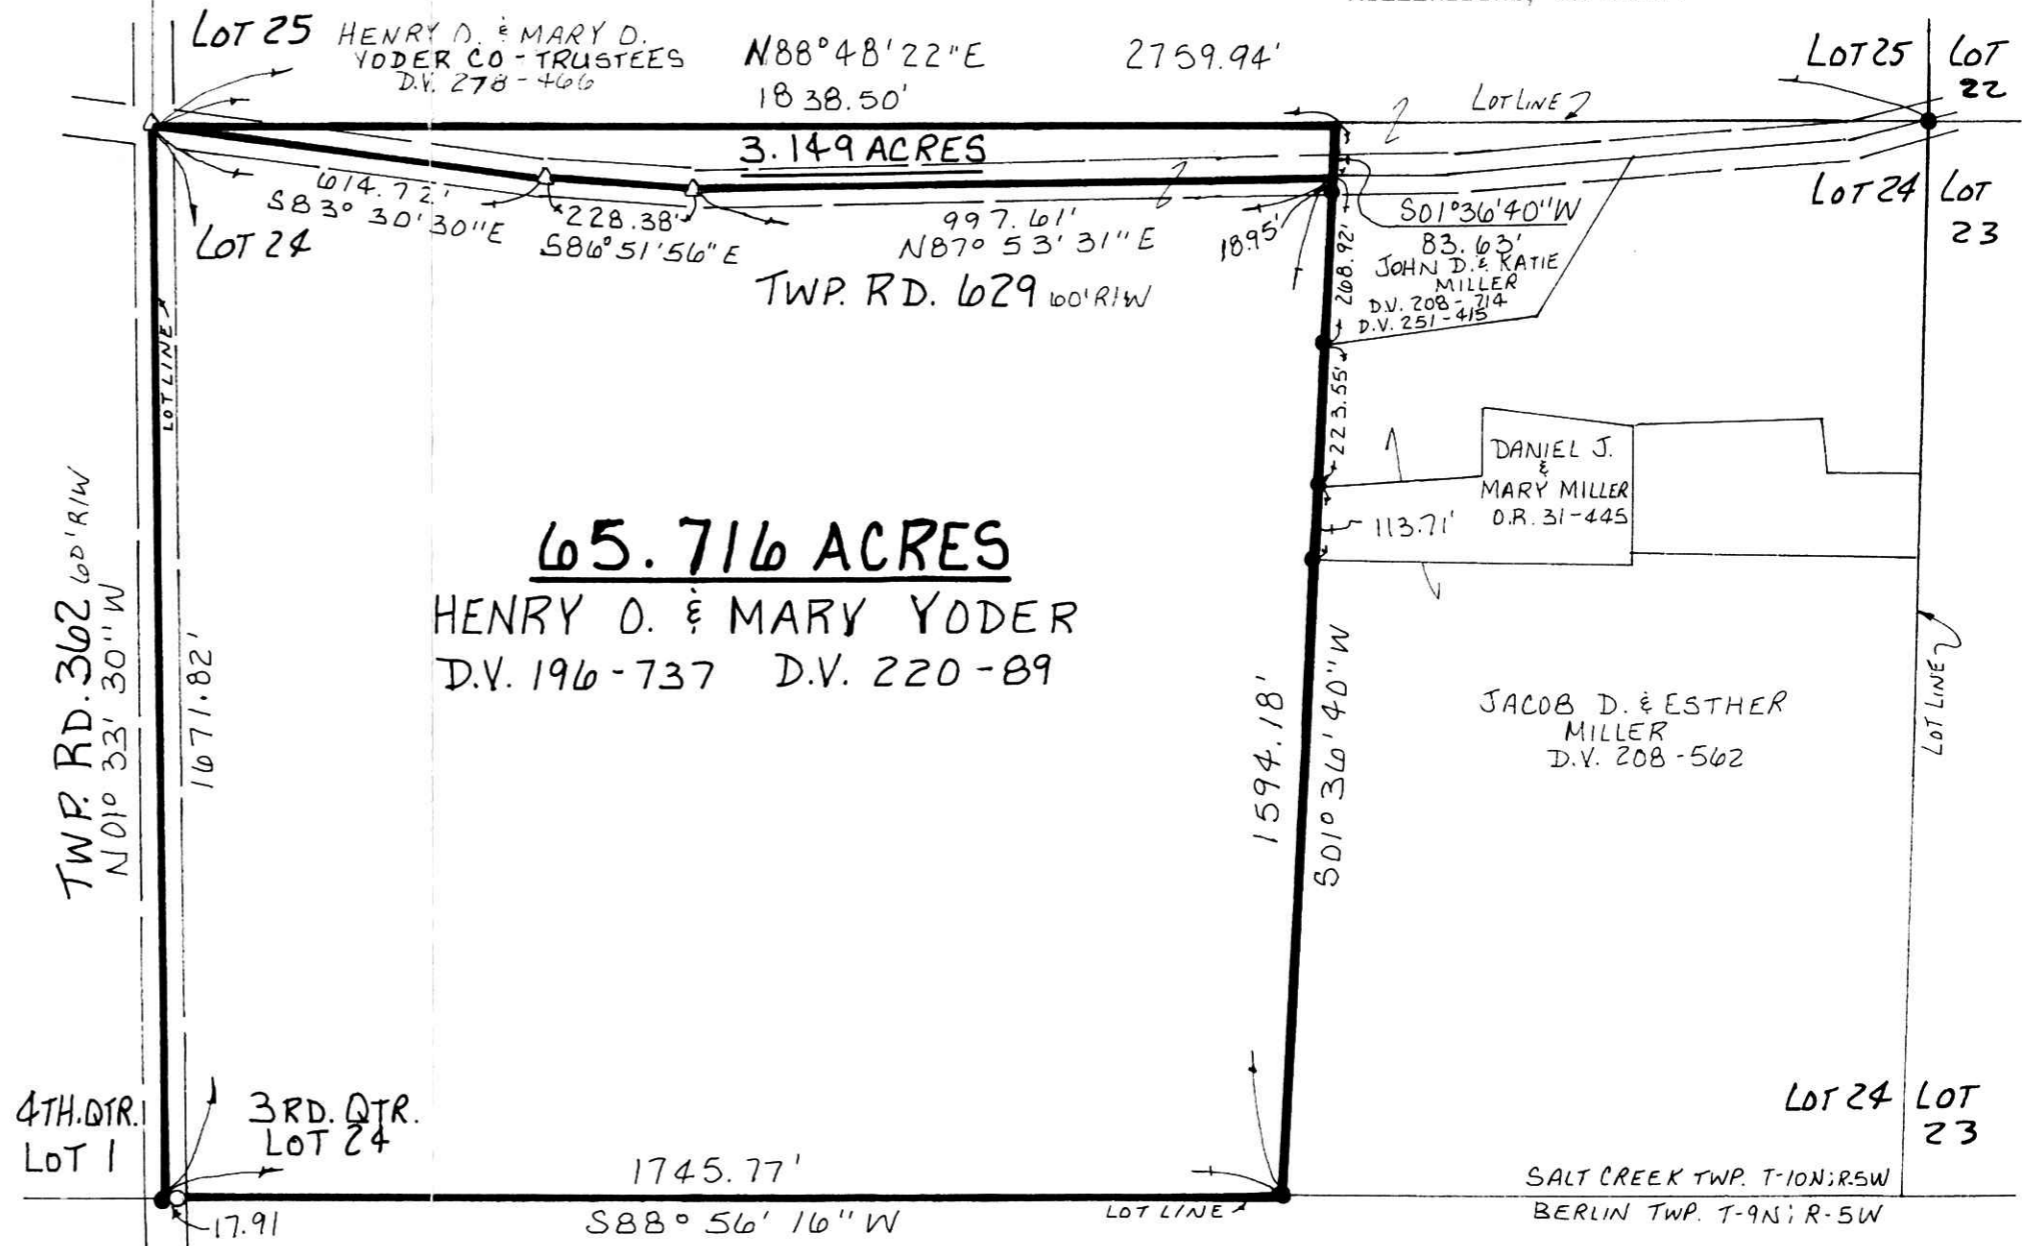

PLAT APPROVED

1/19/00

INDEXED