


17 PAGE 364  
**CLARK TOWNSHIP**  
**N.E. QTR. SECTION 11**  
**T-8 N. R-5 W**  
**HOLMES COUNTY, OHIO**

(SURVEYED FOR: LLOYD MILLER)



SCALE: 1" = 100'


- IRON PIN FOUND
- △ R.R. SPIKE SET
- 5/8" RE BAR WITH I.D. CAP SET  
I.D. CAP MARKED "BAKER 6938"

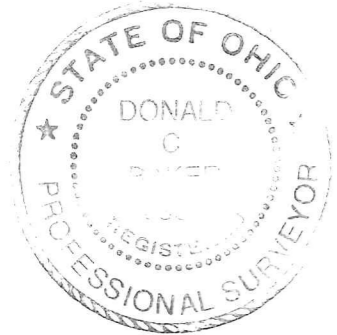

I CERTIFY THIS SURVEY TO BE CORRECT TO THE BEST OF MY KNOWLEDGE.

*Donald C. Baker*

**DONALD C. BAKER P.S. 6938**  
**DONALD C. BAKER SURVEYING**  
**138 N. CLAY ST.**  
**MILLERSBURG, OHIO 44654**  
**PH. (330) 674-4788**  
**OCTOBER 19, 1999**  
**#64899 - M.L. DAVIS**  
**F.O.C. - F.D. BAKER**

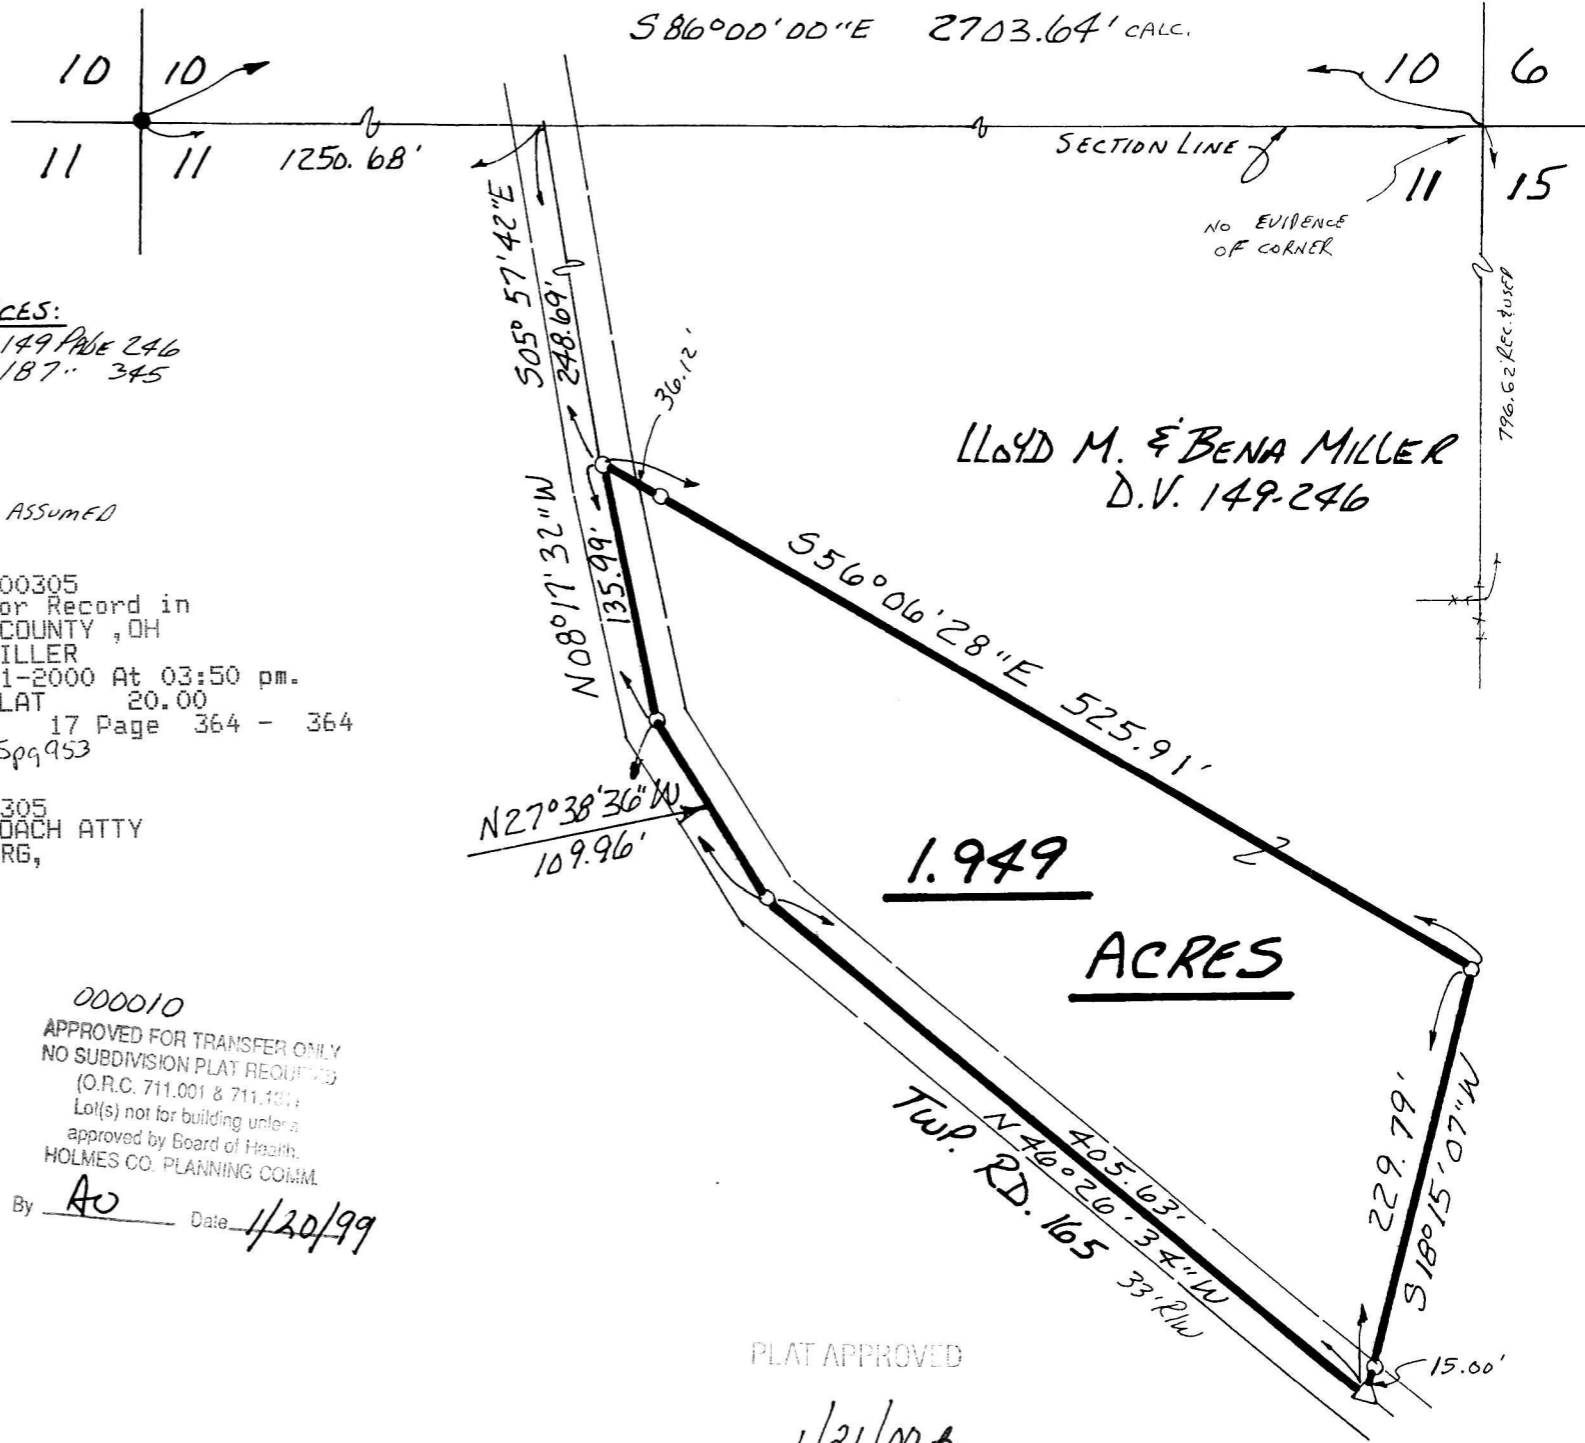

**REFERENCES:**

DEED Vol. 149 Page 246  
 " " 187 " 345

BEARINGS ASSUMED

2000000000305  
 Filed for Record in  
 HOLMES COUNTY, OH  
 SALLY MILLER  
 On 01-21-2000 At 03:50 pm.  
 SMALL PLAT 20.00  
 OR Book 17 Page 364 - 364  
 OR vol 4 Spg 953

2000000000305  
 GARRETT ROACH ATTY  
 MILLERSBURG,

000010  
 APPROVED FOR TRANSFER ONLY  
 NO SUBDIVISION PLAT REQUIRED  
 (O.R.C. 711.001 & 711.131)  
 Lot(s) not for building unless  
 approved by Board of Health,  
 HOLMES CO. PLANNING COMM.  
 By AO Date 1/20/99

PLAT APPROVED

1/21/00 B