


PAINT TOWNSHIP  
N.W. QTR. SECTION 6  
T-14N; R-11W  
HOLMES COUNTY, OHIO

(SURVEYED FOR DAN A. TROYER & MYRON B. MILLER)

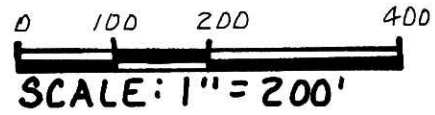

- STONE FOUND
- ▲ R.R. SPIKE FOUND
- IRON PIN FOUND
- 5/8" REBAR WITH I.D. CAPSET
- I.D. CAP MARKED "BAKER 6938"

Ⓐ DANA & KATIE MAE TROYER  
D.V. 258-650



I CERTIFY THIS SURVEY TO BE CORRECT  
TO THE BEST OF MY KNOWLEDGE.


*Jamie D. Darr*  
JAMIE D. DARR P.S. 7755  
DONALD C. BAKER SURVEYING  
138 N. CLAY ST.  
MILLERSBURG, OHIO 44654  
PH: (330) 674-4788

SEPTEMBER 1, 1999 #55599 - DANA TROYER  
#55699 - MYRON B. MILLER  
FJM  
F.C.C. - J.D. DARR

REFERENCES:

DEED VOL. 246	PAGE 96
" "	280 " 546
" "	190 " 680
" "	223 " 829
" "	258 " 650

BEARINGS FROM DEED VOL. 258  
PAGE 650

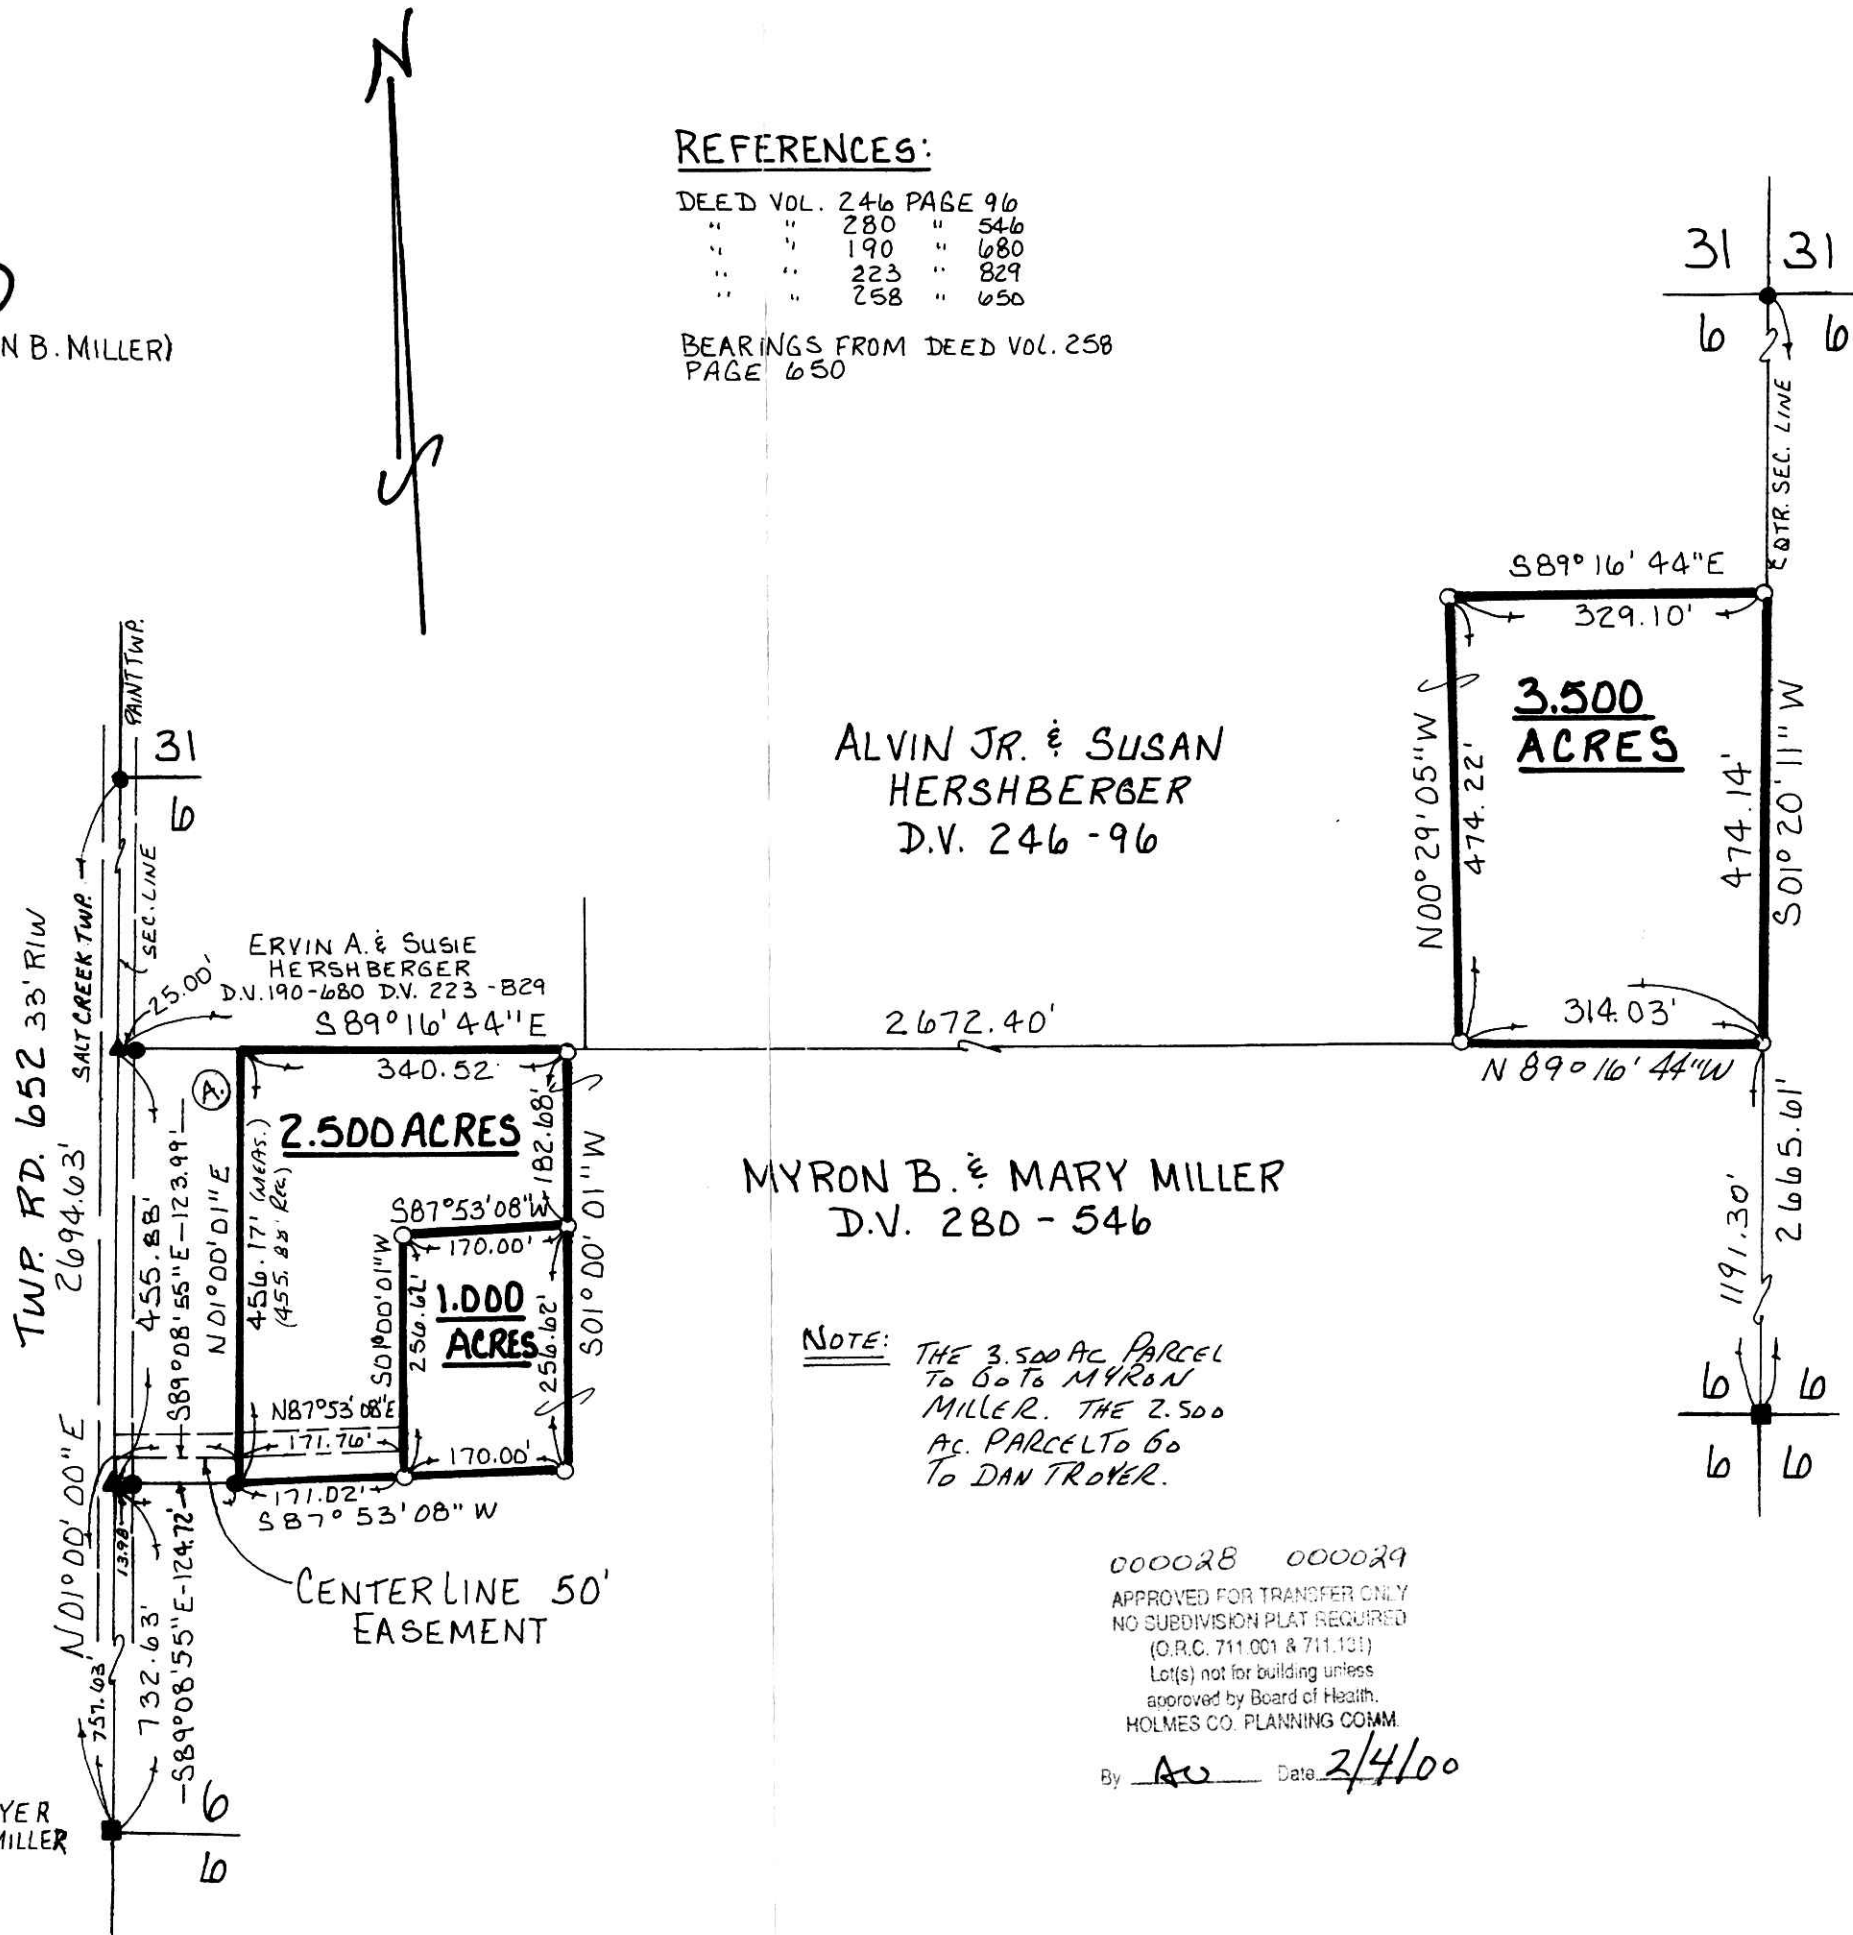

ALVIN JR. & SUSAN  
HERSHBERGER  
D.V. 246-96

MYRON B. & MARY MILLER  
D.V. 280-546

NOTE: THE 3.500 AC PARCEL  
TO GO TO MYRON  
MILLER. THE 2.500  
AC. PARCEL TO GO  
TO DAN TROYER.

000028 000029  
APPROVED FOR TRANSFER ONLY  
NO SUBDIVISION PLAT REQUIRED  
(O.R.C. 711.001 & 711.131)  
Lot(s) not for building unless  
approved by Board of Health.  
HOLMES CO. PLANNING COMM.

By AD Date 2/4/00

INDEXED

200000000565  
Filed for Record in  
HOLMES COUNTY, OH  
SALLY MILLER  
On 02-08-2000 At 12:24 pm.  
SMALL PLAT 20.00  
OR Book 17 Page 382 - 382  
OR vol 46 pg 850-853  
200000000565  
LAUREL SCHMID ATTY  
MILLERSBURG,

PLAT APPROVED

*2/7/00*