


CLARK TOWNSHIP
S.W. QTR. SECTION 8
T-8N; R-5W
HOLMES COUNTY, OHIO

(SURVEYED FOR: WAYNE J. MILLER)

0 50 100 200

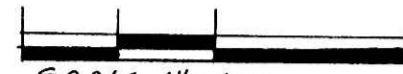

SCALE: 1" = 100'

- 1 IRON PIN FOUND
- 5/8" REBAR WITH I.D. CAP SET
I.D. CAP MARKED "BAKER 693B"

REFERENCES:

DEED VOL. 196 PAGE 803
" " 268 " 958

BEARINGS FROM PLAT VOL. 15 PAGE 75


000041

APPROVED FOR TRANSFER ONLY
NO SUBDIVISION PLAT REQUIRED
(O.R.C. 711.001 & 711.131)
Lot(s) not for building unless
approved by Board of Health.
HOLMES CO. PLANNING COMM.

By AO Date 2/18/00

200000000759
Filed for Record in
HOLMES COUNTY, OH
SALLY MILLER
On 02-22-2000 At 11:48 am.
SMALL PLAT 20.00
OR Book 17 Page 393 - 393
OR vol 47 pg 537

200000000759
LAUREL SCHMID ATTY
MILLERSBURG,

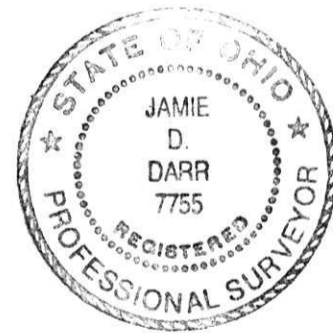

I CERTIFY THIS SURVEY TO BE CORRECT
TO THE BEST OF MY KNOWLEDGE.

Jamie D. Darr
JAMIE D. DARR P.S. 7755


DONALD C. BAKER SURVEYING
138 N. CLAY ST.
MILLERSBURG, OHIO 44654
PH. (330) 674-4788

DECEMBER 20, 1999

78899 - M.L. DAVIS
F.C.C. - J.D. DARR

PLAT APPROVED

2/22/00

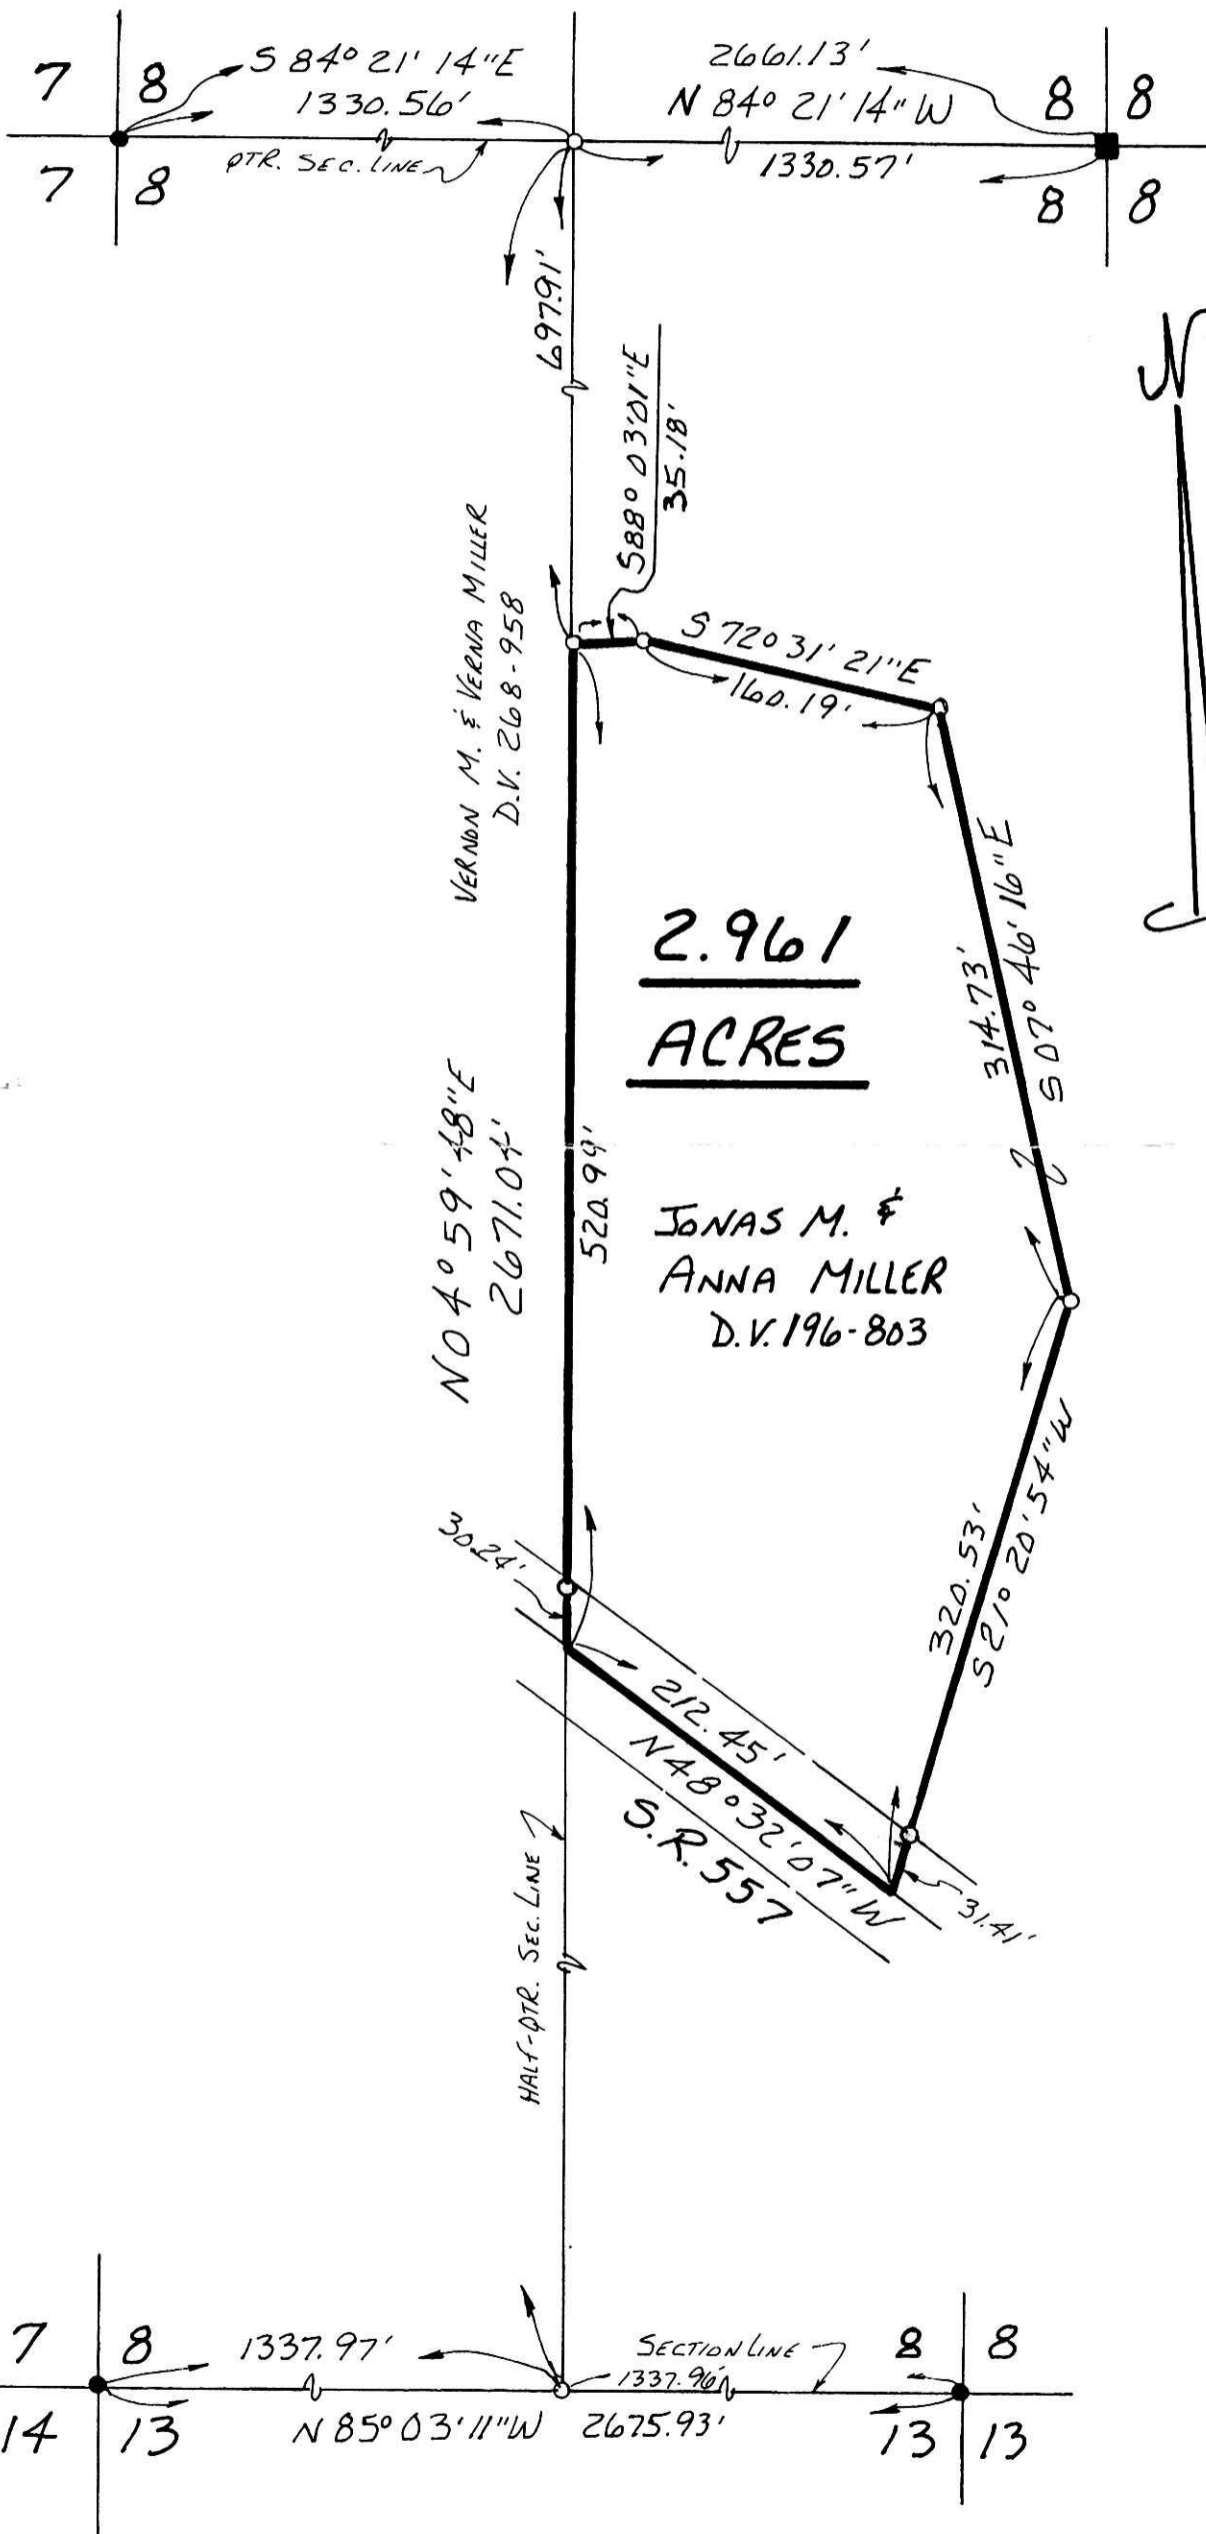

INDEXED