


MECHANIC TOWNSHIP  
S.E. QTR. SECTION 20  
T-8N; R-6W

CLARK TOWNSHIP  
S.W. QTR. SECTION 16  
T-8N; R-5W  
HOLMES COUNTY, OHIO  
(SURVEYED FOR: MENNO D. BARKMAN)

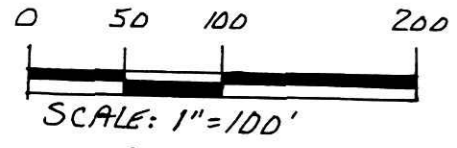

- IRON PIN FOUND
- 5/8" RE BAR WITH I.D. CAP SET I.D. CAP MARKED "BAKER 6938"



I CERTIFY THIS SURVEY TO BE CORRECT TO THE BEST OF MY KNOWLEDGE.


*Donald C. Baker*

DONALD C. BAKER P.S. 6938  
DONALD C. BAKER SURVEYING  
138 N. CLAY ST.  
MILLERSBURG, OHIO 44654  
PH. (330) 674-4788

DECEMBER 29, 1999

# 77499A - M.L. DAVIS  
F.C.L. - F.D. BAKER

BEARINGS FROM DEED VOL. 227 PAGE 328

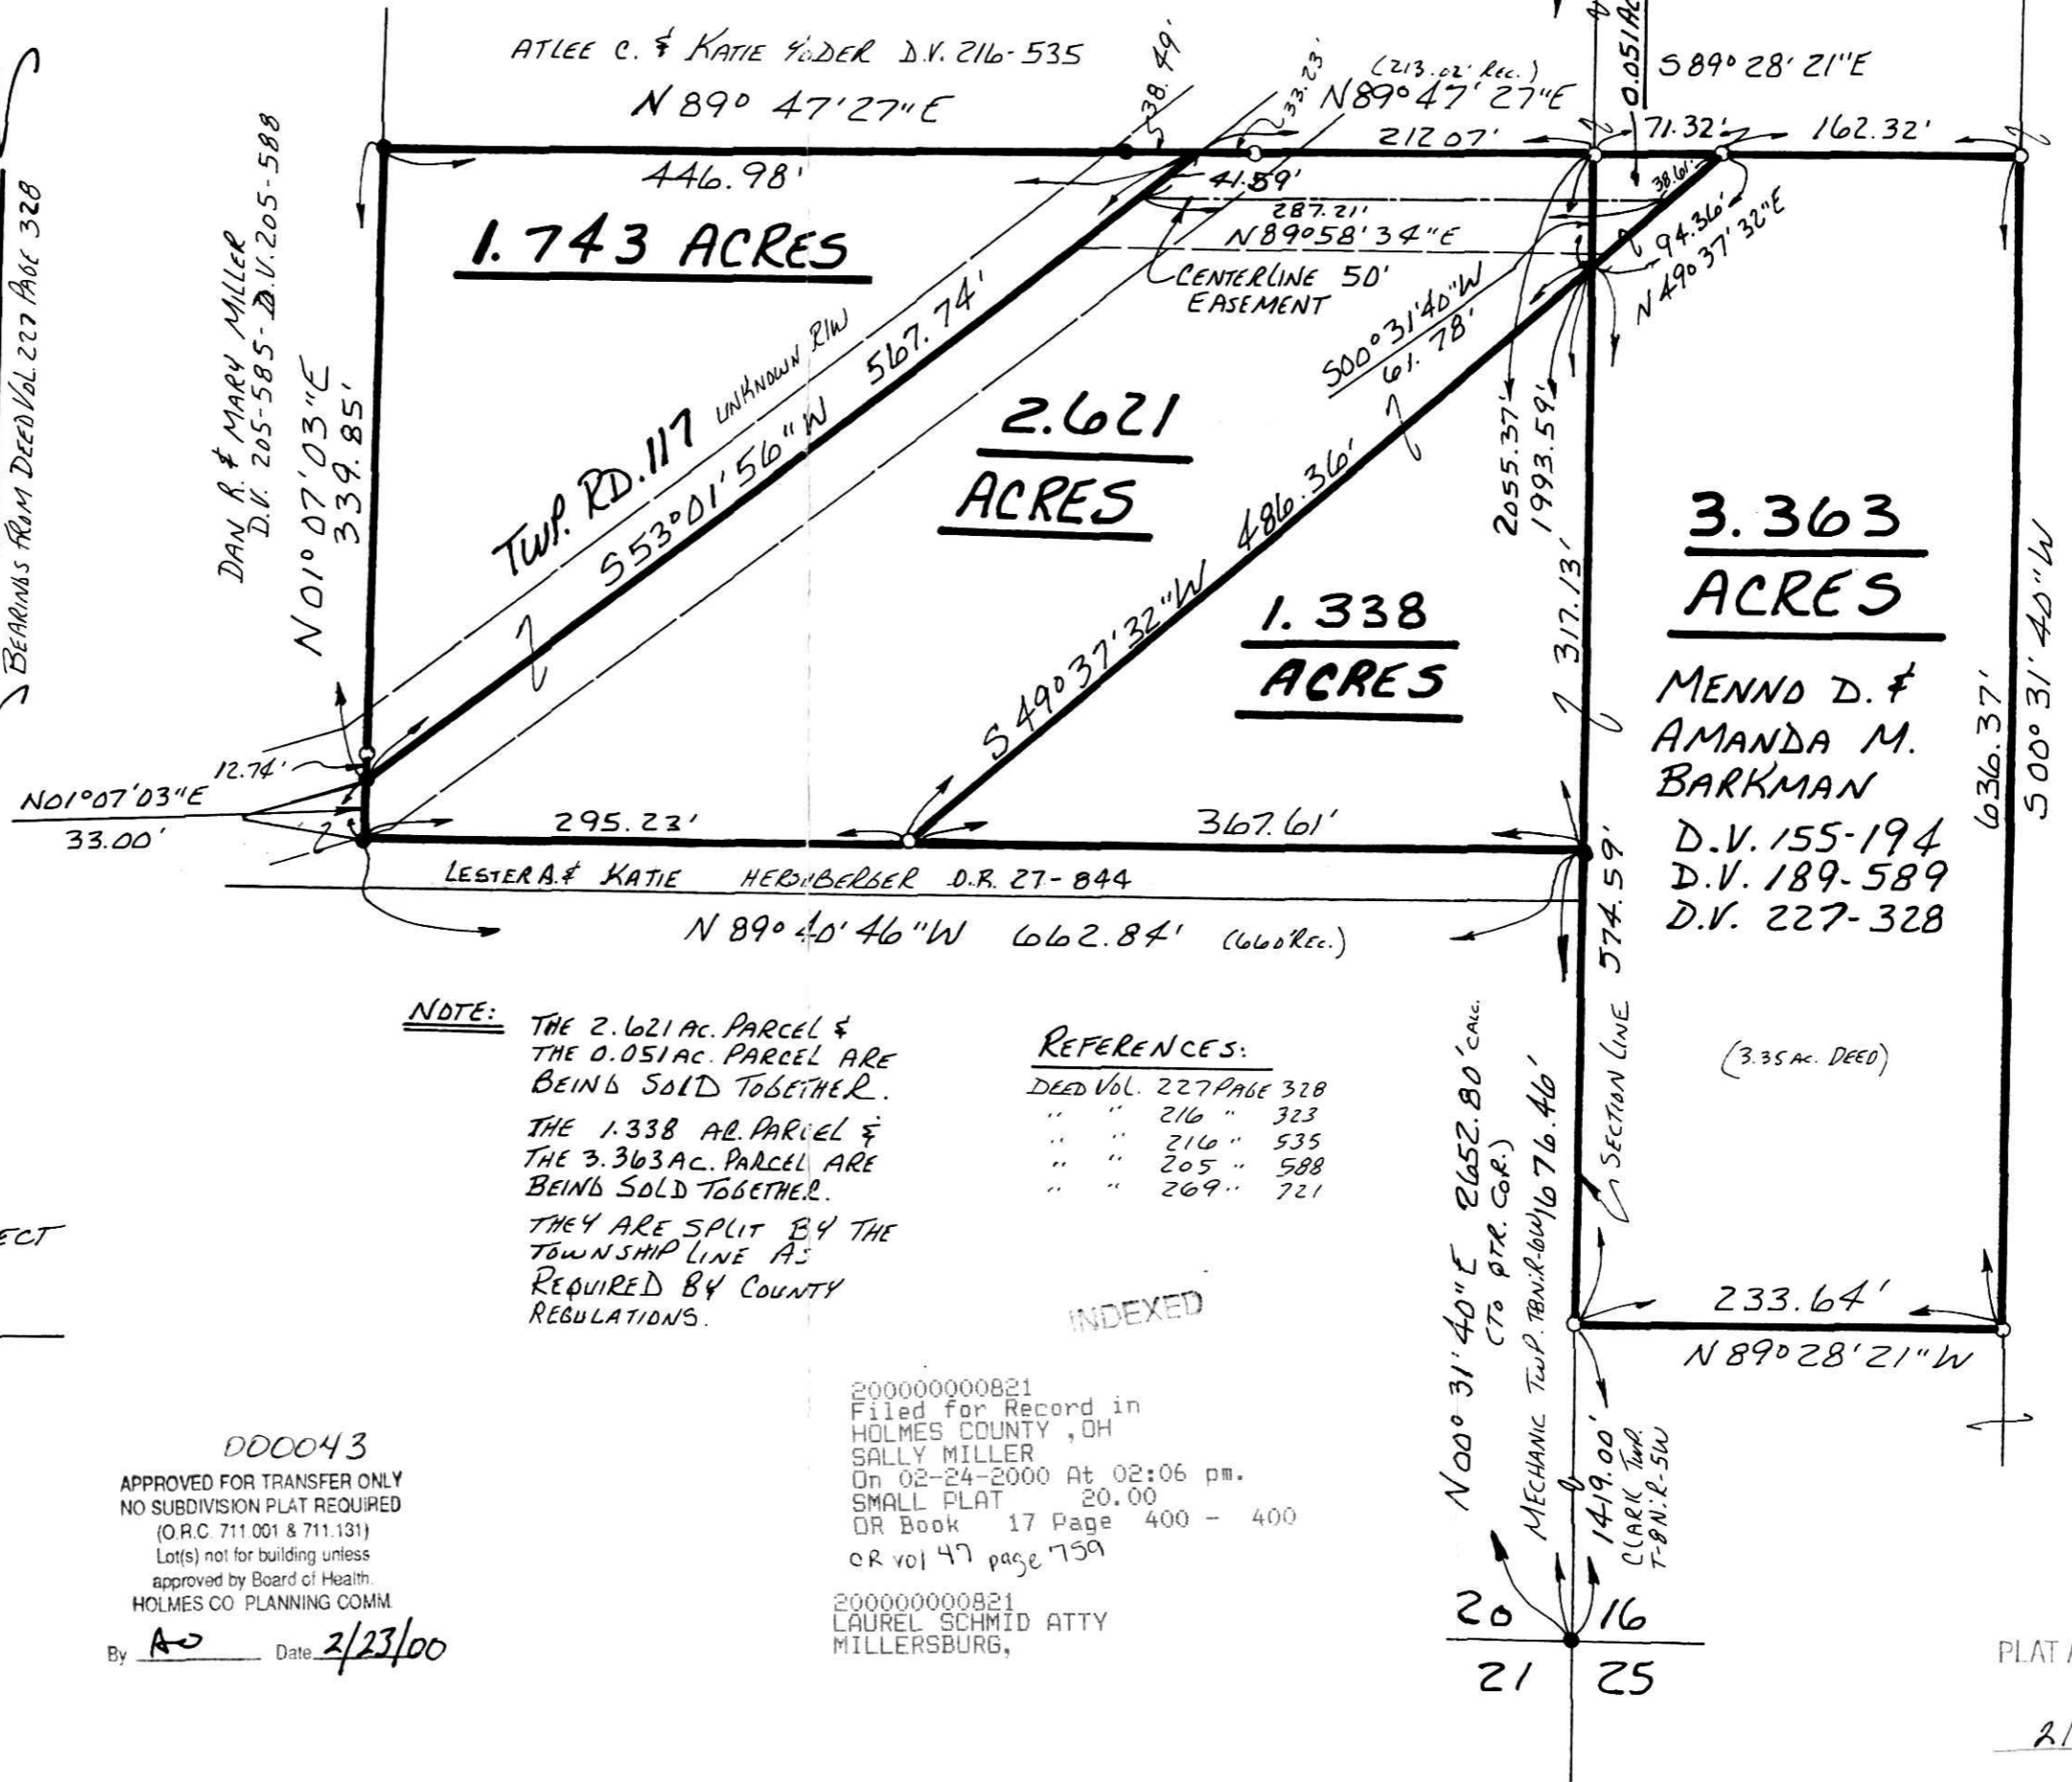

**NOTE:** THE 2.621 AC. PARCEL & THE 0.051 AC. PARCEL ARE BEING SOLD TOGETHER. THE 1.338 AC. PARCEL & THE 3.363 AC. PARCEL ARE BEING SOLD TOGETHER. THEY ARE SPLIT BY THE TOWNSHIP LINE AS REQUIRED BY COUNTY REGULATIONS.

**REFERENCES:**

DEED VOL. 227 PAGE 328	
" " 216 " 323	
" " 216 " 535	
" " 205 " 588	
" " 209 " 721	

INDEXED

200000000821  
Filed for Record in  
HOLMES COUNTY, OH  
SALLY MILLER  
On 02-24-2000 At 02:06 pm.  
SMALL PLAT 20.00  
OR Book 17 Page 400 - 400  
OR vol 47 page 759

200000000821  
LAUREL SCHMID ATTY  
MILLERSBURG,

DD0043  
APPROVED FOR TRANSFER ONLY  
NO SUBDIVISION PLAT REQUIRED  
(O.R.C. 711.001 & 711.131)  
Lot(s) not for building unless  
approved by Board of Health.  
HOLMES CO PLANNING COMM.  
By AO Date 2/23/00

PLAT APPROVED

*2/23/00*

SYLVANUS M. & KATIE ANN RABER  
D.V. 182-708 D.V. 202-650 D.V. 216-323