


VILLAGE OF CHARM

CLARK TOWNSHIP
 S.W. QTR. SECTION 4
 S.E. QTR. SECTION 5
 T-8N; R-5W
 HOLMES COUNTY, OHIO
 (SURVEYED FOR: ABE MAST)

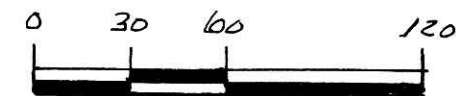

SCALE: 1" = 60'

- ▲ R.R. SPIKE FOUND
- IRON PIN FOUND
- P.K. NAIL SET
- 5/8" RE BAR WITH I.D. CAP SET
- I.D. CAP MARKED "BAKER 6938"

BASED ON PLAT VOL. 16 PAGE 797
BEARINGS

REFERENCES:
 DEED Vol. 280 PAGE 446
 " " 218 " 540
 " " 258 " 86
 O.R. Vol. 12 PAGE 891

200000000960
 Filed for Record in
 HOLMES COUNTY, OH
 SALLY MILLER
 On 03-03-2000 At 03:53 pm.
 SMALL PLAT 20.00
 OR Book 17 Page 410 - 410
 OR vol 48 ps 202

200000000960
 LAUREL SCHMID ATTY
 MILLERSBURG,


INDEXED



I CERTIFY THIS SURVEY TO BE CORRECT TO THE BEST OF MY KNOWLEDGE.

Jamie D. Darr
 JAMIE D. DARR P.S. 7755
 DONALD C. BAKER SURVEYING
 138 N. CLAY ST.
 MILLERSBURG, OHIO 44654
 PH. (330) 674-4788
 NOVEMBER 17, 1999

76599 M.L. DAVIS
 F.C.C. J. & DARR

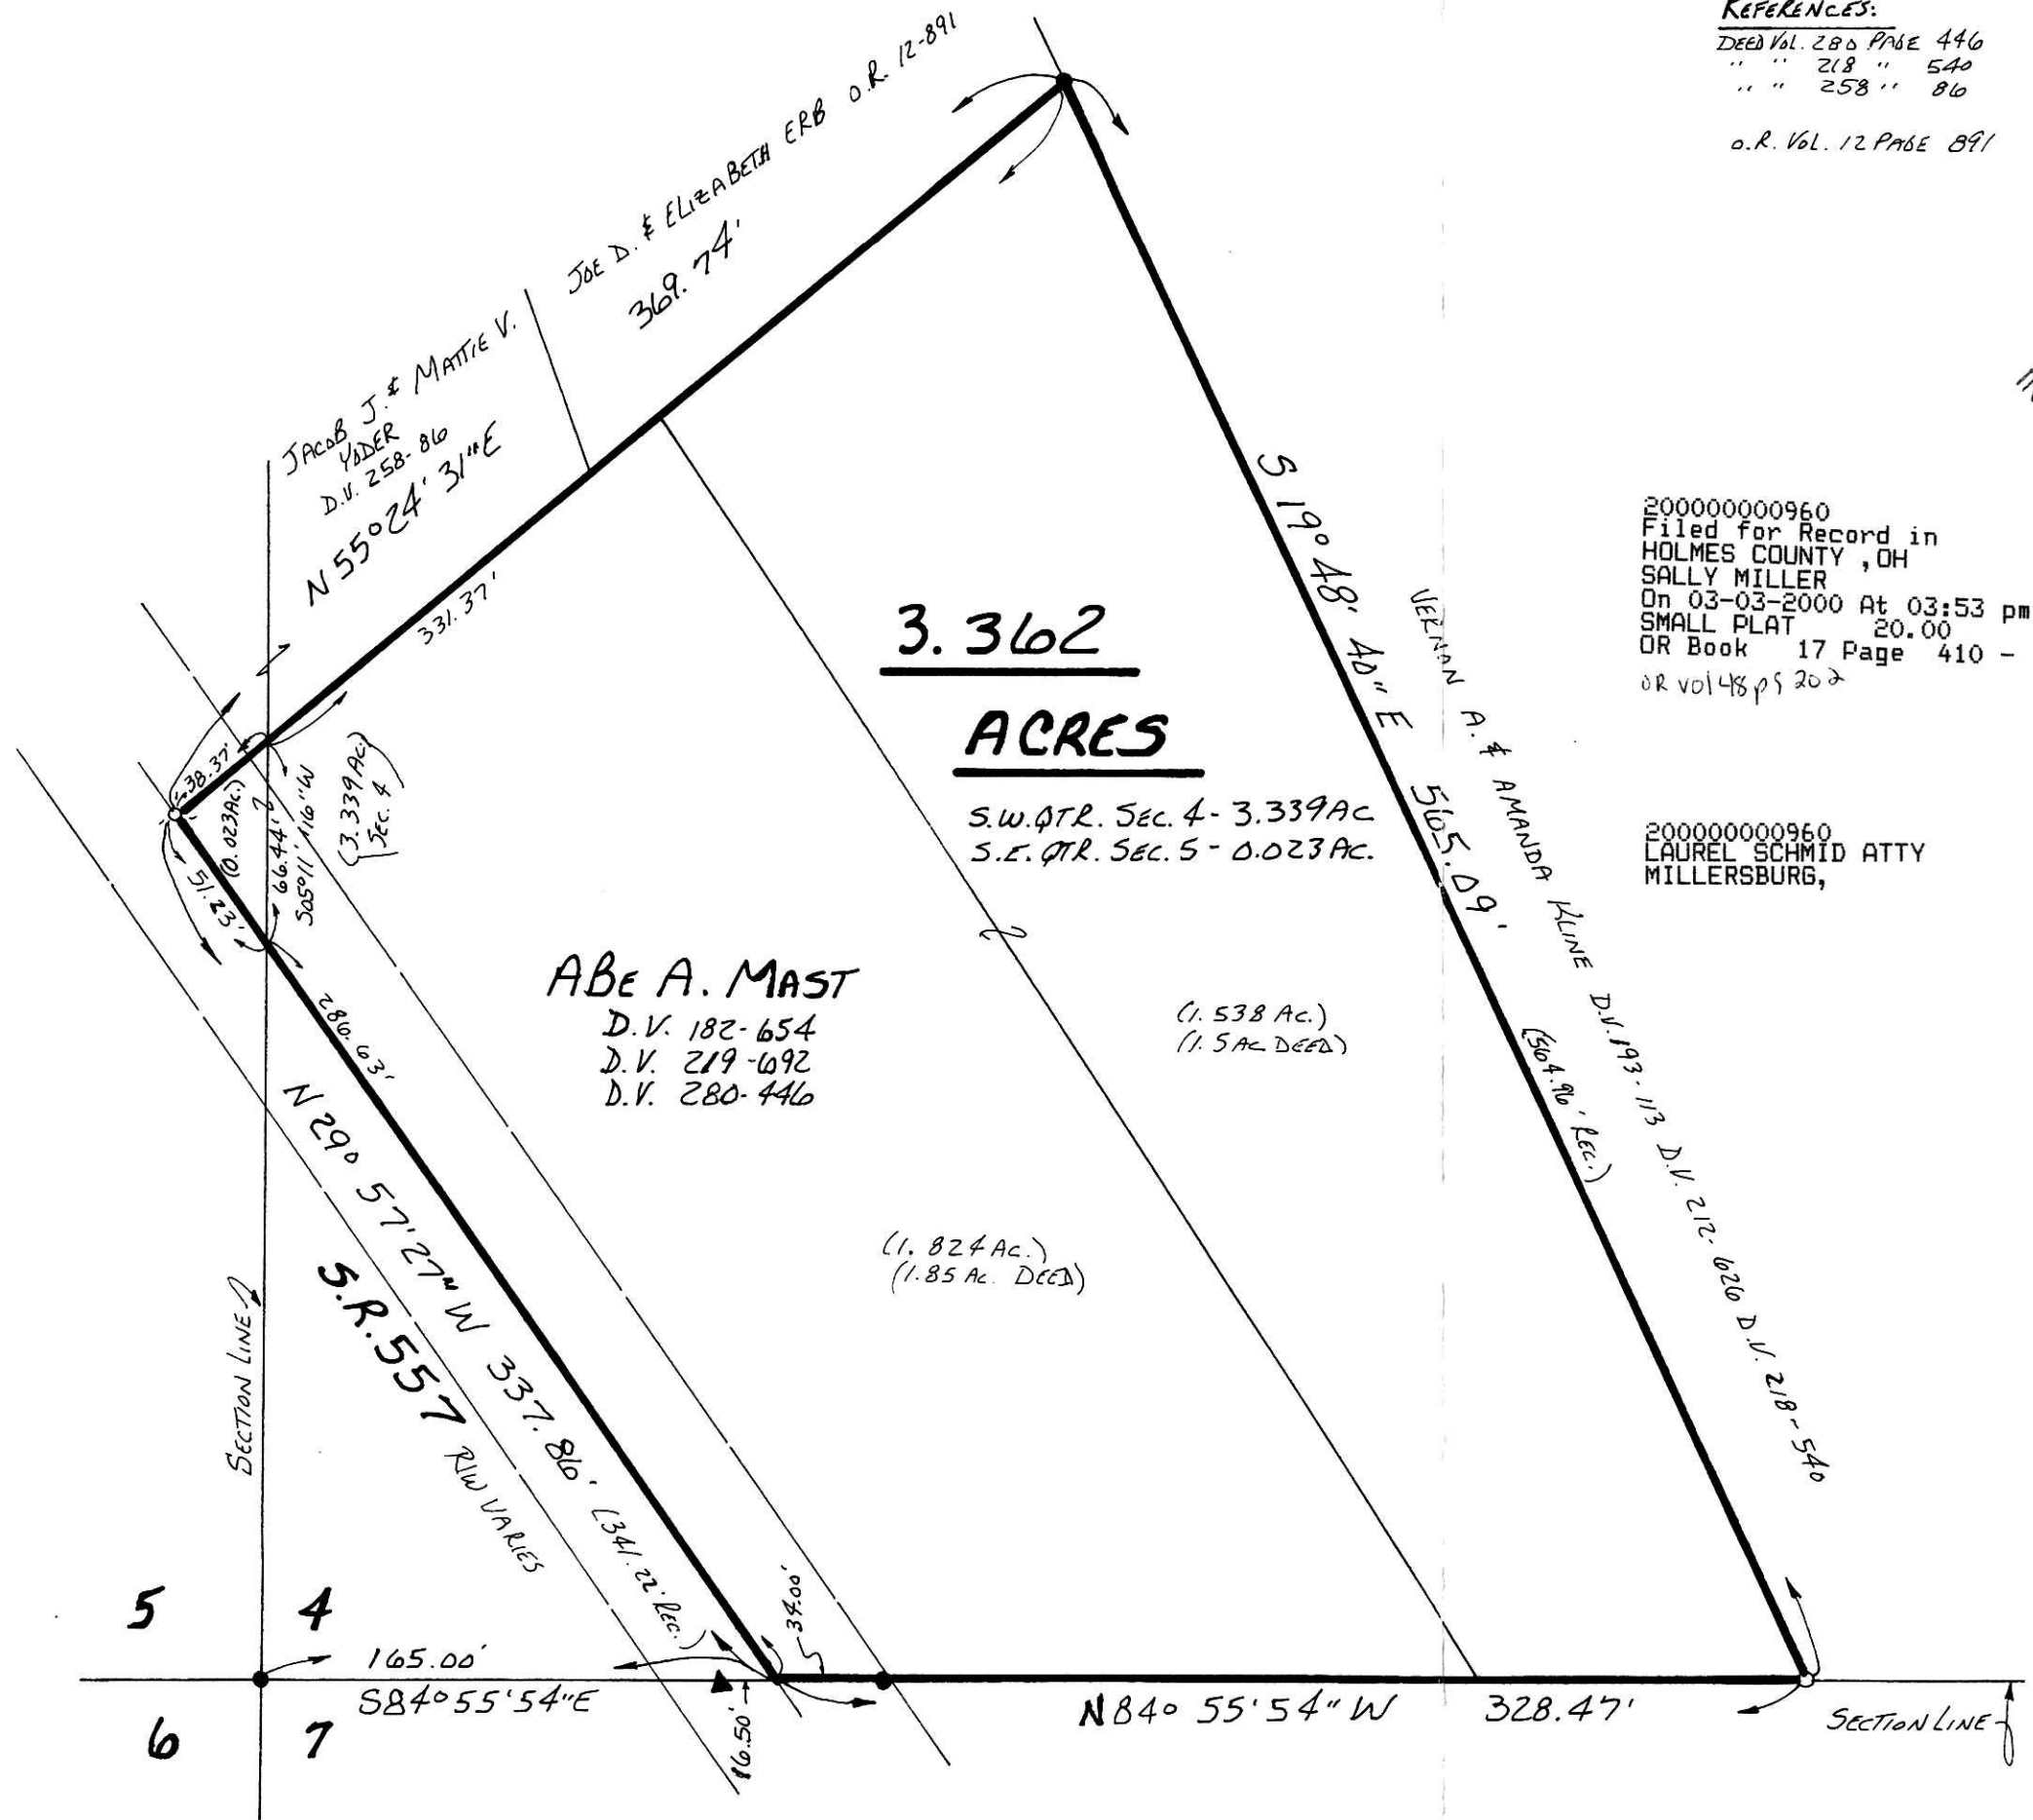

3.362
ACRES

S.W. QTR. SEC. 4 - 3.339 AC
 S.E. QTR. SEC. 5 - 0.023 AC

ABE A. MAST
 D.V. 182-654
 D.V. 219-1092
 D.V. 280-446

(1.538 Ac.)
 (1.5 AC. DEED)

(1.824 Ac.)
 (1.85 AC. DEED)

PLAT APPROVED

2/28/00