


PLAT APPROVED

3/17/00 B

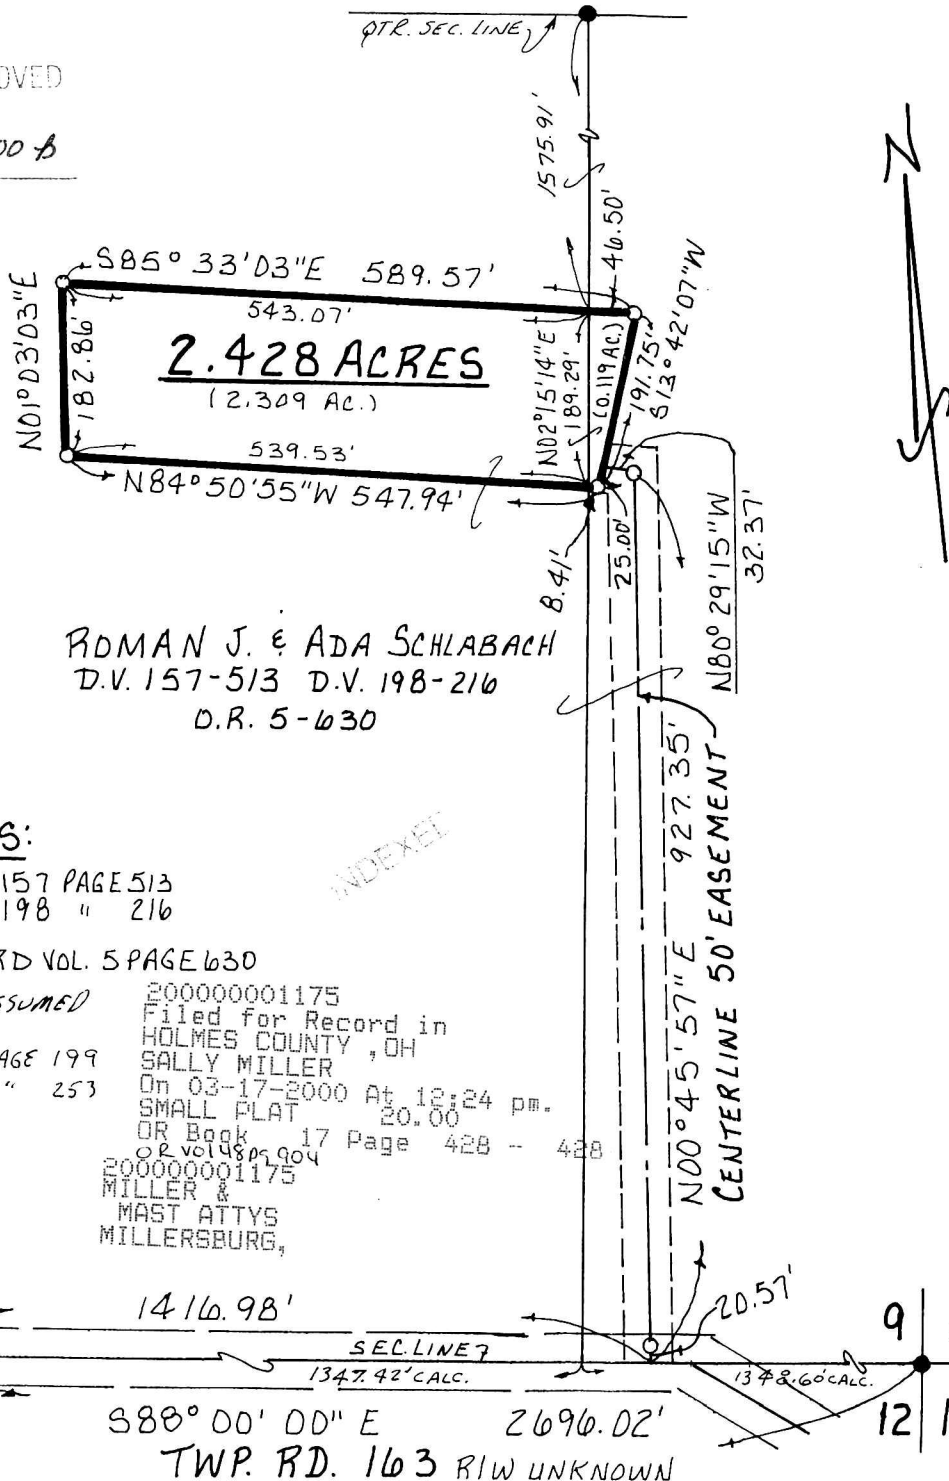

ROMAN J. & ADA SCHLABACH  
D.V. 157-513 D.V. 198-216  
D.R. 5-630

**REFERENCES:**

DEED VOL. 157 PAGE 513  
" " 198 " 216


OFFICIAL RECORD VOL. 5 PAGE 630

BEARINGS ASSUMED

PLAT VOL. 7 PAGE 199  
" " 8 " 253

200000001175  
Filed for Record in  
HOLMES COUNTY, OH  
SALLY MILLER  
On 03-17-2000 At 12:24 pm.  
SMALL PLAT 20.00  
OR Book 17 Page 428 - 428  
OR Vol 18 Page 904  
200000001175  
MILLER &  
MAST ATTYS  
MILLERSBURG,

INDEXED

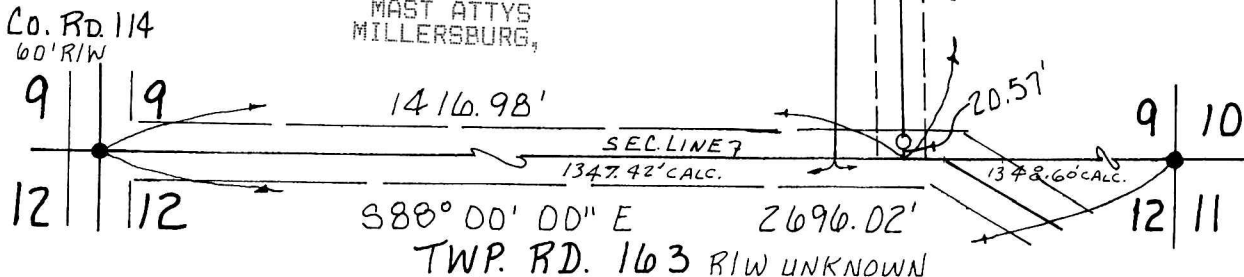

CLARK TOWNSHIP  
S.E. QTR. SECTION 9  
T-8N; R-5W  
HOLMES COUNTY, OHIO


(SURVEYED FOR REUBEN R. SCHLABACH)



SCALE: 1" = 200'

● IRDN PIN FOUND

○ 5/8" REBAR WITH I.D. CAP SET  
I.D. CAP MARKED "BAKER 6938"

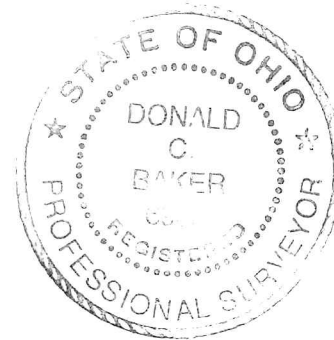

000070  
APPROVED FOR TRANSFER ONLY  
NO SUBDIVISION PLAT REQUIRED  
(O.R.C. 711.001 & 711.131)  
Lot(s) not for building unless  
approved by Board of Health.  
HOLMES CO. PLANNING COMM.  
By AW Date 3/16/00

I CERTIFY THIS SURVEY TO BE CORRECT  
TO THE BEST OF MY KNOWLEDGE.

Donald C Baker  
DONALD C. BAKER P.S. 6938  
DONALD C. BAKER SURVEYING  
138 N. CLAY ST.  
MILLERSBURG, OHIO 44654  
PH: (330) 674-4788

FEBRUARY 8, 2000

#5700 - FJM  
F.C.C. - F.D. BAKER