


CLARK TOWNSHIP
N.E. QTR. SECTION 14
T-8N; R-5W
HOLMES COUNTY, OHIO
(SURVEYED FOR: MELVIN RABER)

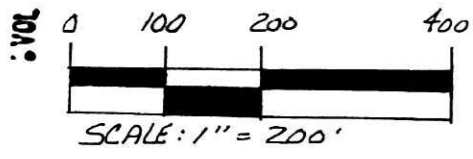


- IRON PIN FOUND
- 5/8" RE BAR WITH I.D. CAP SET I.D. CAP MARKED "BAKER 6938"



REFERENCES:

DEED Vol.	275	PAGE	414
"	"	198	599
"	"	251	630
"	"	264	333
"	"	264	385
"	"	238	342
"	"	238	339
"	"	243	296

BEARINGS FROM SURVEY RECORD 5 PAGE 87.

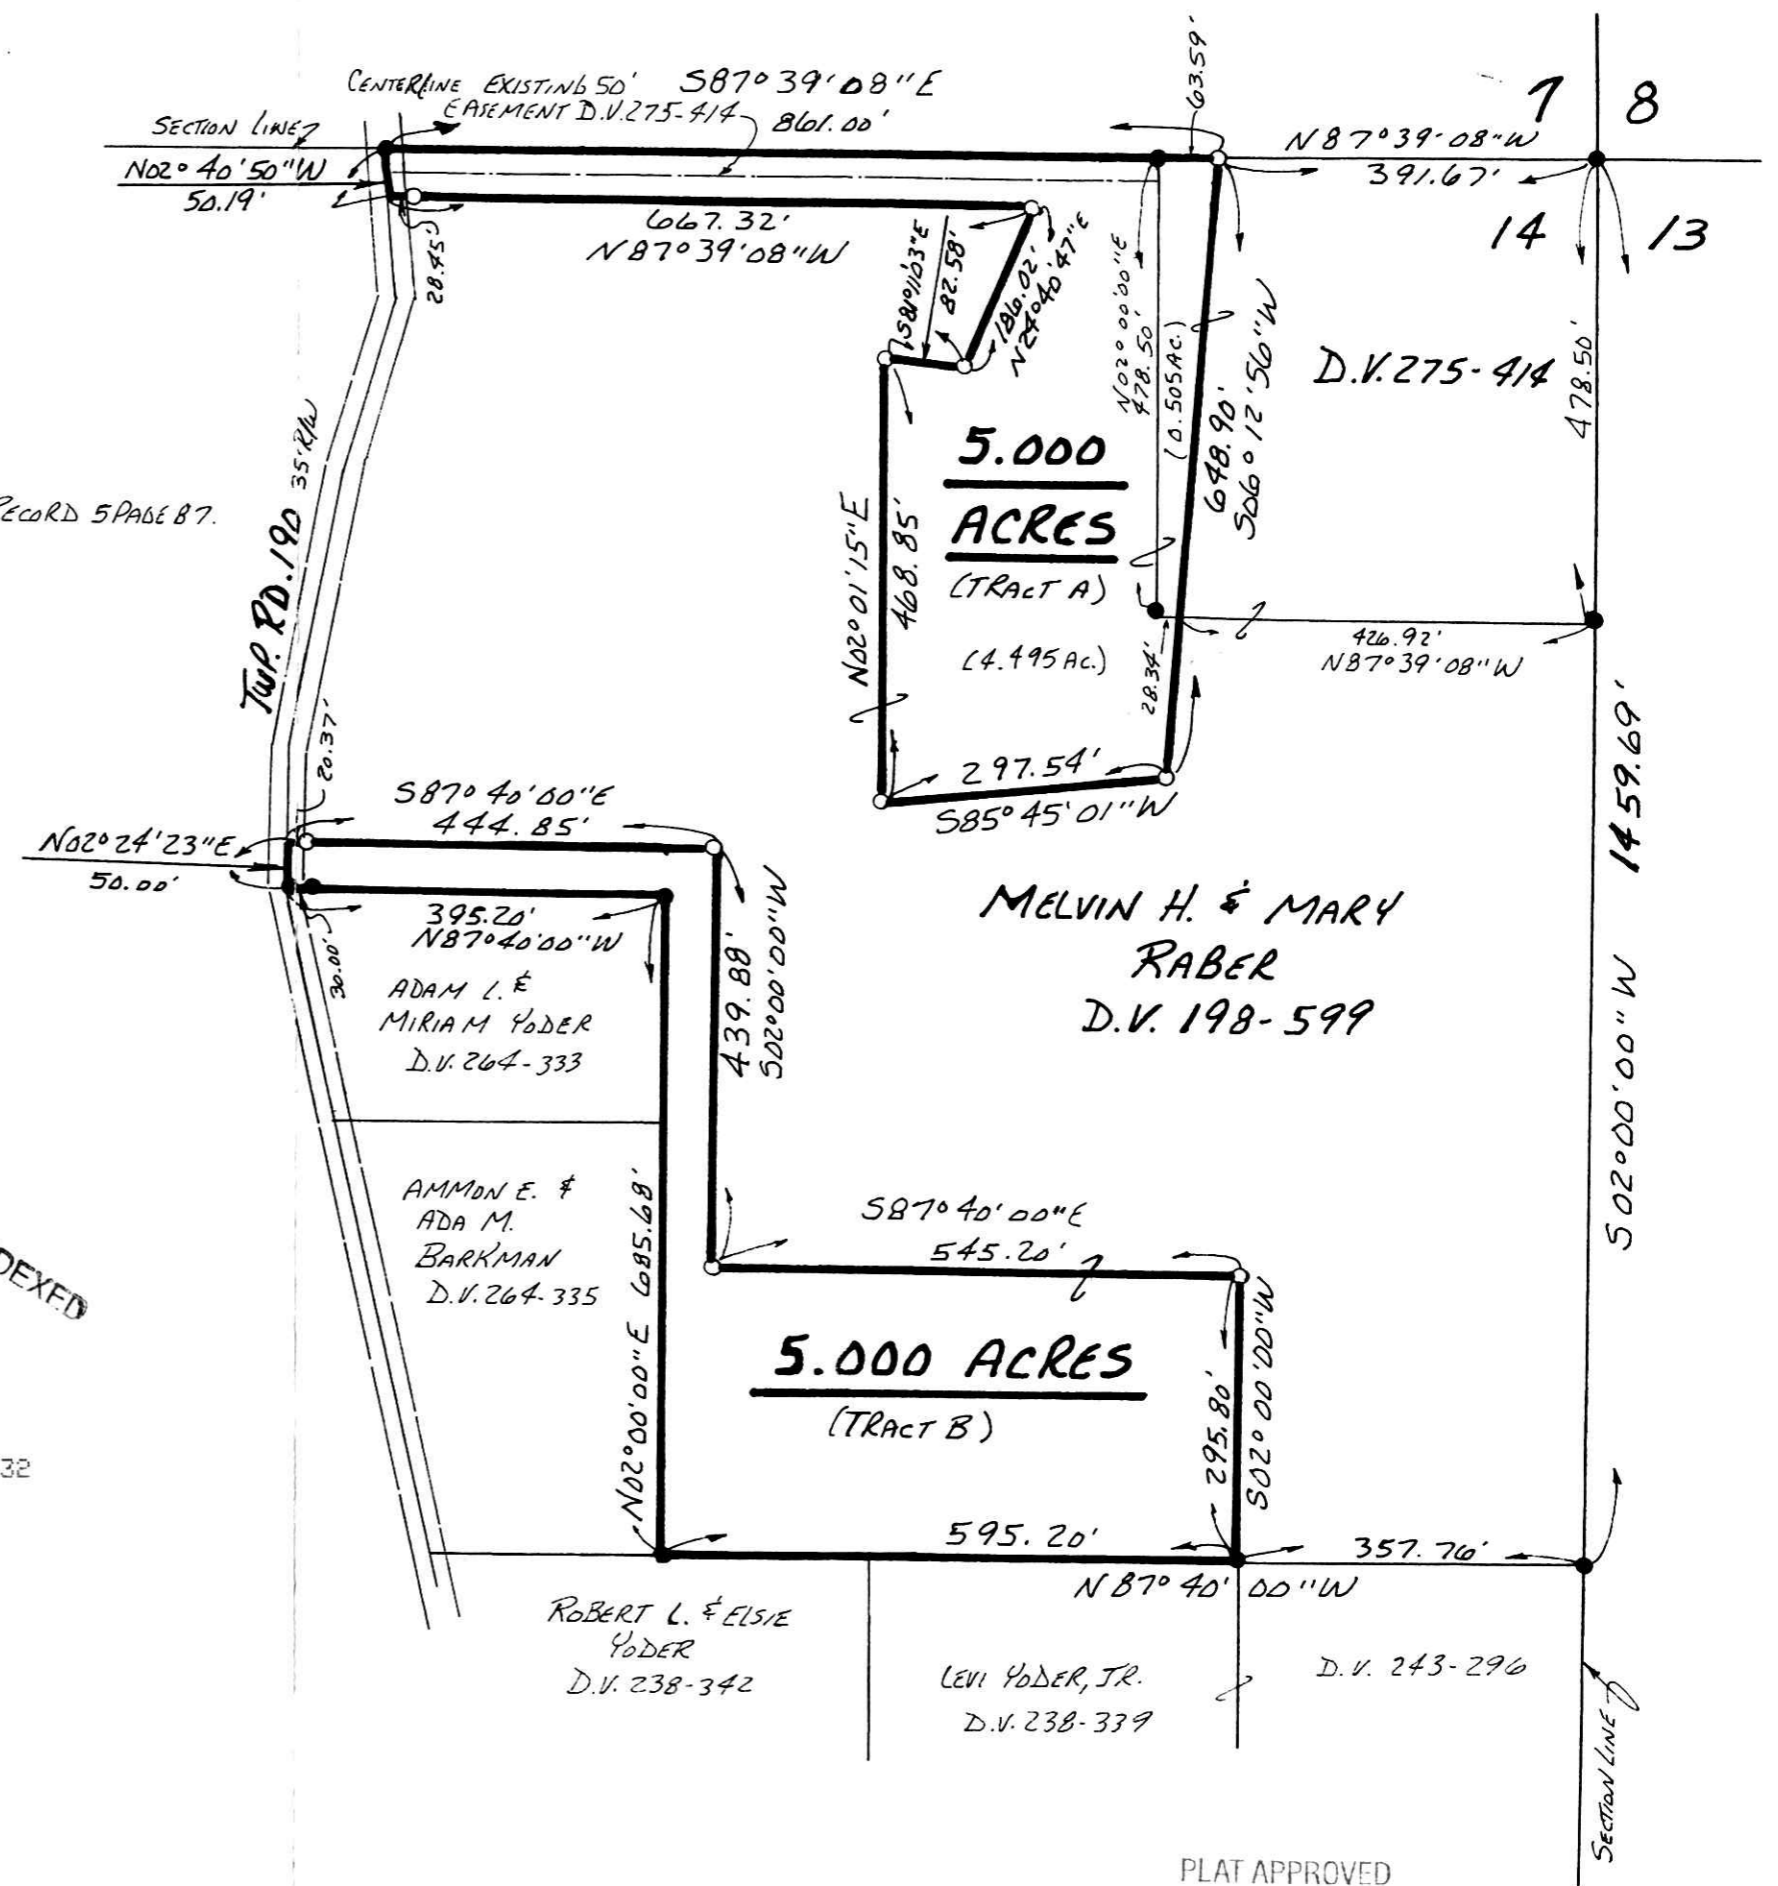

INDEXED

I CERTIFY THIS SURVEY TO BE CORRECT TO THE BEST OF MY KNOWLEDGE.

Donald C. Baker
 DONALD C. BAKER P.S. 6938
 DONALD C. BAKER SURVEYING
 138 N. CLAY ST.
 MILLERSBURG, OHIO 44654
 PH. (330) 674-4788

JANUARY 17, 2000
 #59899 - M.L. DAVIS
 F.C.C. - F.D. BAKER

200000001228
 Filed for Record in
 HOLMES COUNTY, OH
 SALLY MILLER
 On 03-21-2000 At 02:19 pm.
 SMALL PLAT 20.00
 OR Book 17 Page 432 - 432
 OR vol 49 pg 87

200000001228
 HOLMES COUNTY TITLE
 MILLERSBURG, OH 44654

PLAT APPROVED
 3/21/00