

REFERENCES:

DEED VOL. 179	PAGE 385
" "	203 " 665
" "	199 " 760
" "	247 " 965
" "	252 " 817
" "	200 " 187

BEARINGS FROM DEED VOL. 179
PAGE 385

CLARK TOWNSHIP
S.E. & N.E. QTRS. SECTION 14
N.W. & S.W. QTRS. SECTION 13
T-8N; R-5W
HOLMES COUNTY, OHIO

(SURVEYED FOR ABE & MATTIE TROYER)


0 100 200 400

SCALE: 1" = 200'

- STONE FOUND
- IRON PIN FOUND
- 5/8" REBAR WITH I.D. CAP SET
- I.D. CAP MARKED "BAKER 6938"

200000001510
Filed for Record in
HOLMES COUNTY, OH
SALLY MILLER
On 04-06-2000 At 02:14 pm.
SMALL PLAT 20.00
OR Book 17 Page 456 - 456
Off. Rec Vol. 50 Pages 36 & 38

INDEXED

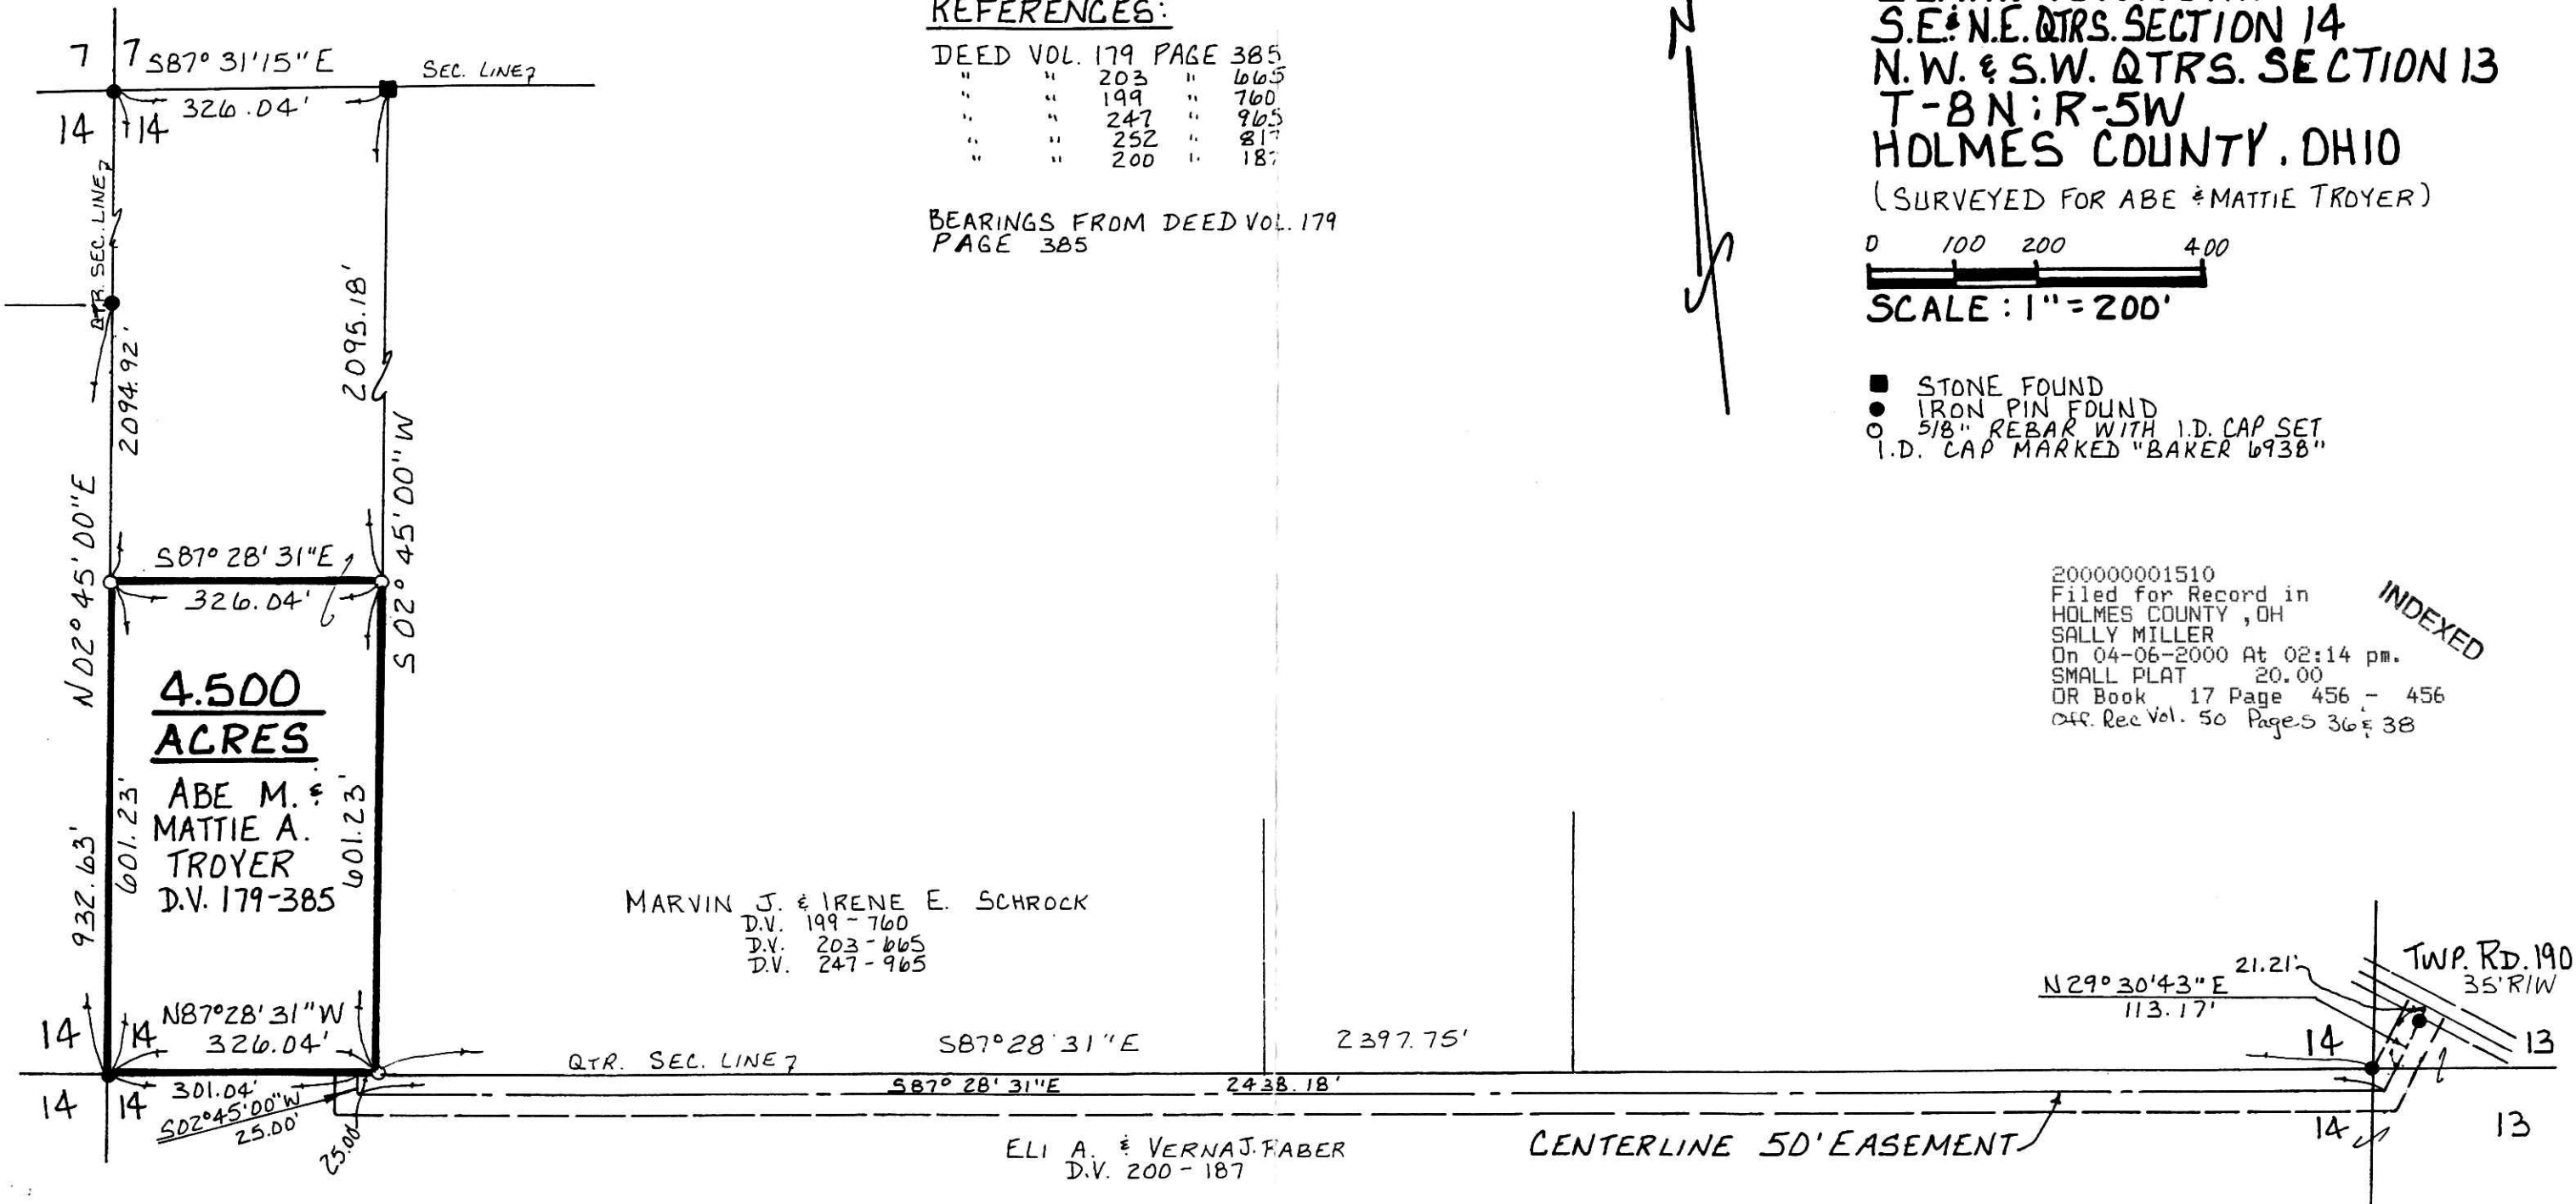

000084
APPROVED FOR TRANSFER ONLY
NO SUBDIVISION PLAT REQUIRED
(O.R.C. 711.001 & 711.131)
Lot(s) not for building unless
approved by Board of Health.
HOLMES CO. PLANNING COMM.
By NO Date 4/4/00
2 documents required



I CERTIFY THIS SURVEY TO BE CORRECT
TO THE BEST OF MY KNOWLEDGE.

Donald C. Baker
DONALD C. BAKER P.S. 6938
DONALD C. BAKER SURVEYING
138 N. CLAY ST.
MILLERSBURG, OHIO 44654
PH: (330) 674-4788

JUNE 30, 1999

31399-FJM
F.C.C. - F.D. BAKER

200000001510
REUBEN D YODER
2735 TR 190
BLATIC, OH 43804

PLAT APPROVED

4/5/00

17 of 456