




REFERENCES:

DEED VOL. 206 PAGE 350  
" " 256 " 590  
" " 272 " 352  
PLAT VOL. 16 PG. 33  
" " 2233  
OFFICIAL RECORD VOL. 43 PAGE 1

MECHANIC TOWNSHIP  
N.W. QTR. SECTION 11  
T-8N; R-6W  
HOLMES COUNTY, OHIO  
(SURVEYED FOR BECK'S MILL GENERAL STORE)

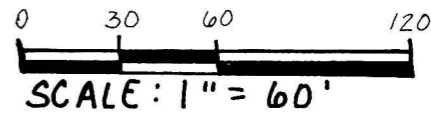



• IRON PIN FOUND  
200000001678  
Filed for Record in  
HOLMES COUNTY, OH  
SALLY MILLER  
On 04-17-2000 At 04:01 pm.  
SMALL PLAT 20.00  
DR Book 17 Page 463 - 463  
OR vol 50 page 661

BEARINGS FROM O.R. VOL. 43 PAGE 1

Co. Rd. 68  
60' R/W

Co. Rd. 19  
60' R/W

INDEXED

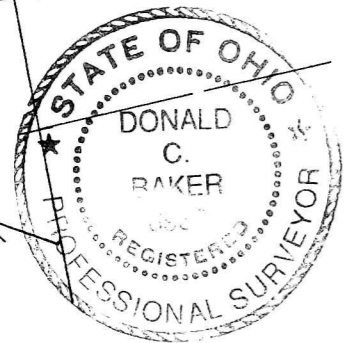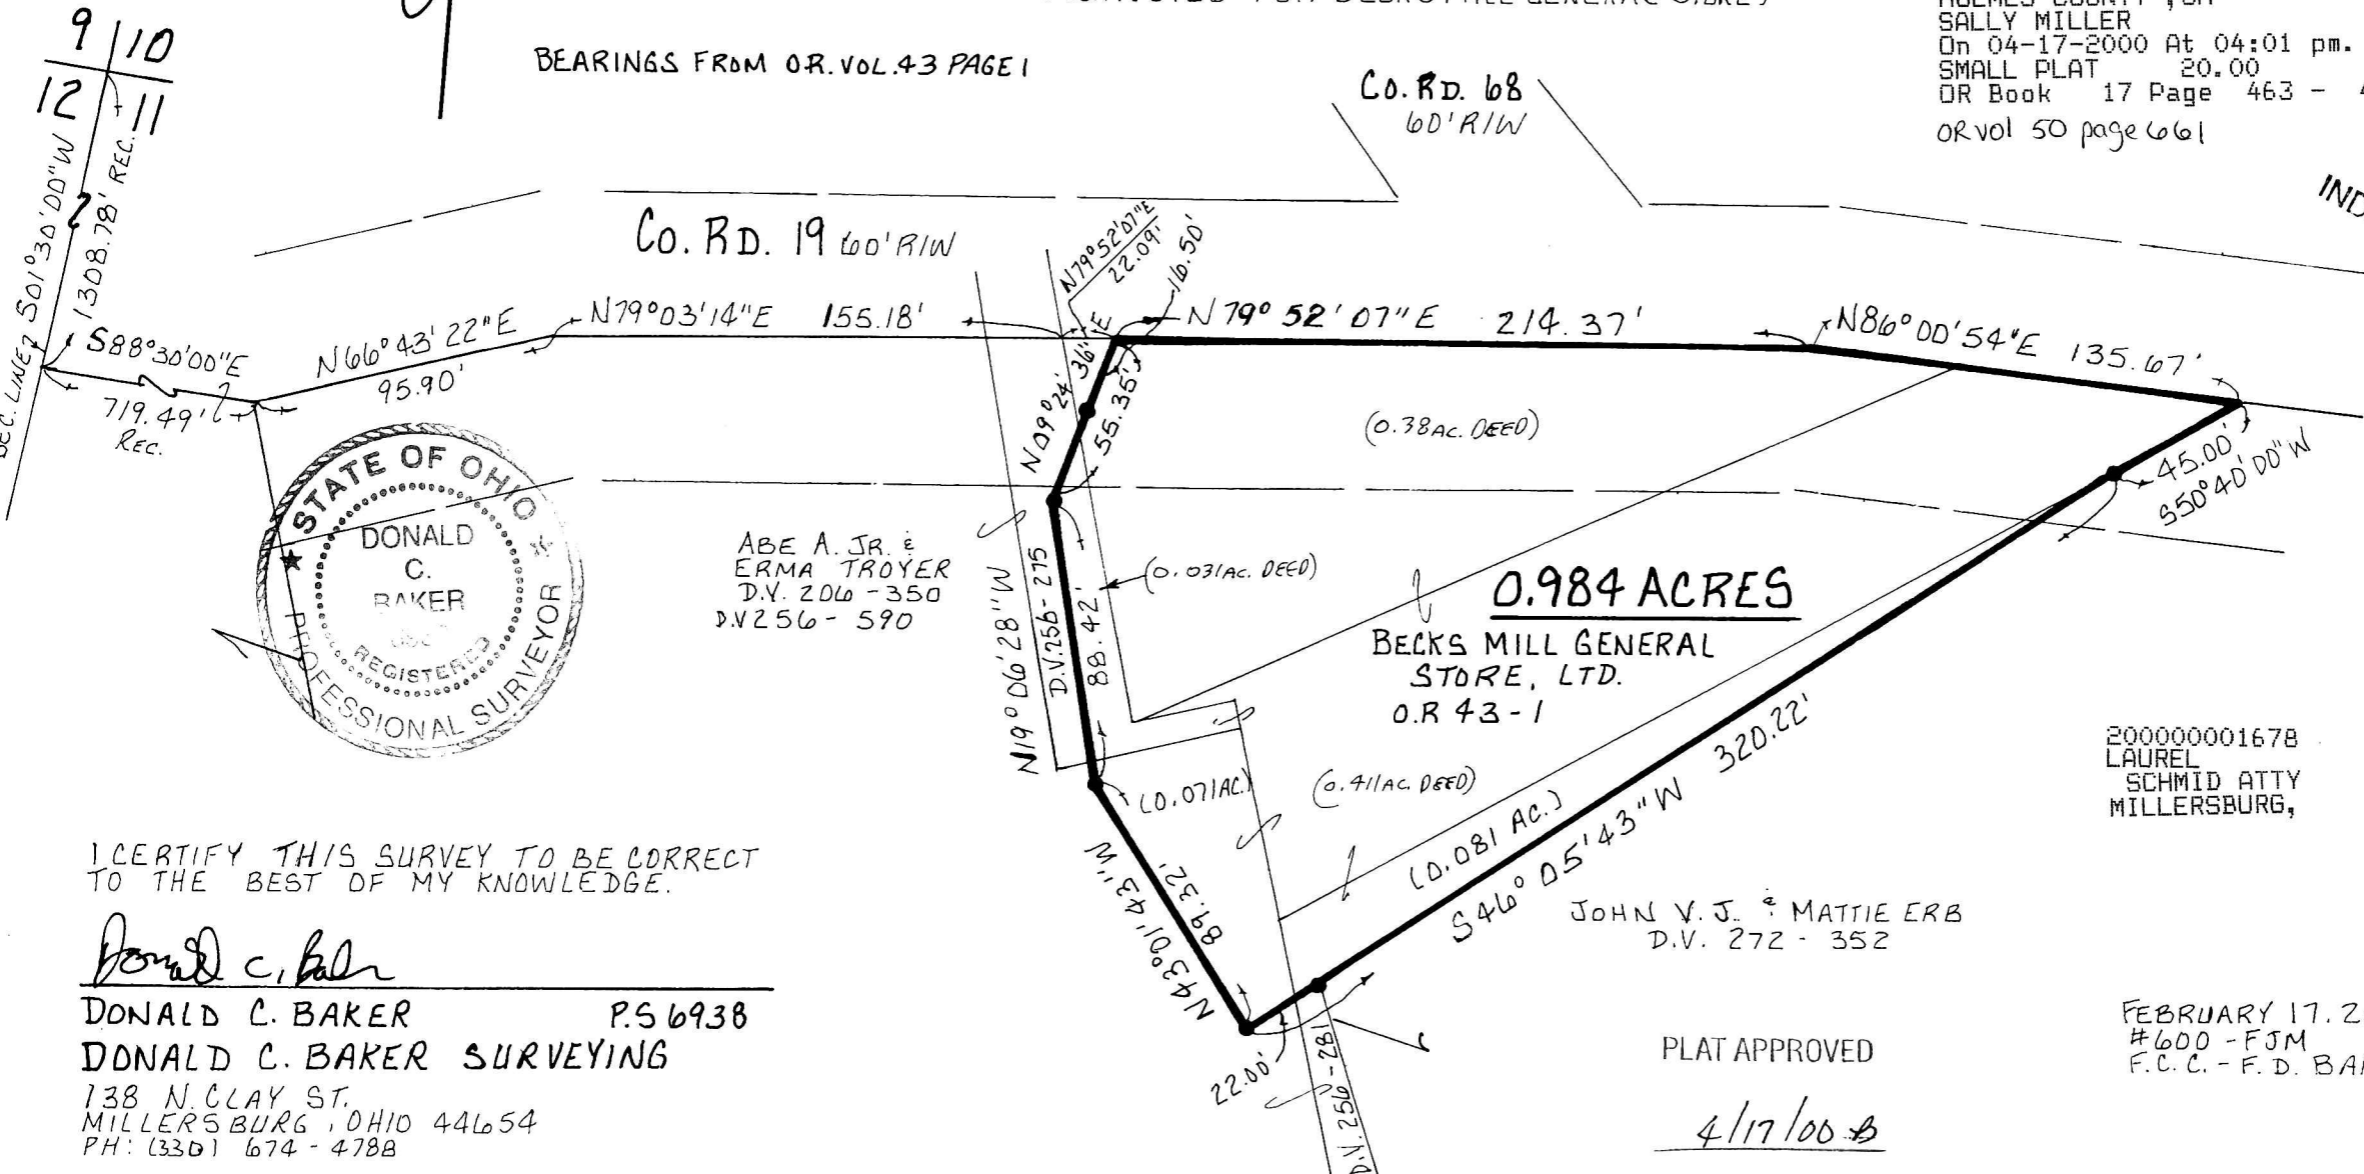

ABE A. JR. &  
ERMA TROYER  
D.V. 206-350  
D.V. 256-590

**0.984 ACRES**  
BECK'S MILL GENERAL  
STORE, LTD.  
O.R. 43-1

200000001678  
LAUREL  
SCHMID ATTY  
MILLERSBURG,

JOHN V. J. & MATTIE ERB  
D.V. 272-352

I CERTIFY THIS SURVEY TO BE CORRECT  
TO THE BEST OF MY KNOWLEDGE.

*Donald C. Baker*  
DONALD C. BAKER P.56938  
DONALD C. BAKER SURVEYING  
138 N. CLAY ST.  
MILLERSBURG, OHIO 44654  
PH: (330) 674-4788

PLAT APPROVED

4/17/00 B

FEBRUARY 17, 2000  
#600-FJM  
F.C.C. - F.D. BAKER

17 463