

REFERENCES:
DEED VOL. 267 PAGE 56
" " 160 " 154
" " 256 " 991
" " 281 " 669
" " 213 " 19


BERLIN TOWNSHIP
1ST. QTR. LOT 10
T. 9 N.; R. 6 W
HOLMES COUNTY, OHIO
(SURVEYED FOR: JOSEPH HOCHSTETLER)



- SCALE: 1" = 100'
- ▲ R.R. SPIKE FOUND
 - IRON PIN FOUND
 - △ R.R. SPIKE SET
 - 5/8" REBAR WITH I.D. CAP SET
I.D. CAP MARKED "BAKER 6938"

200000001996
Filed for Record in
HOLMES COUNTY, OH
SALLY MILLER
On 05-09-2000 At 10:29 am.
SMALL PLAT 20.00
OR Book 17 Page 489 - 489
or vol 51 page 765

BEARINGS FROM SURVEY
RECORD 5 PAGE 221

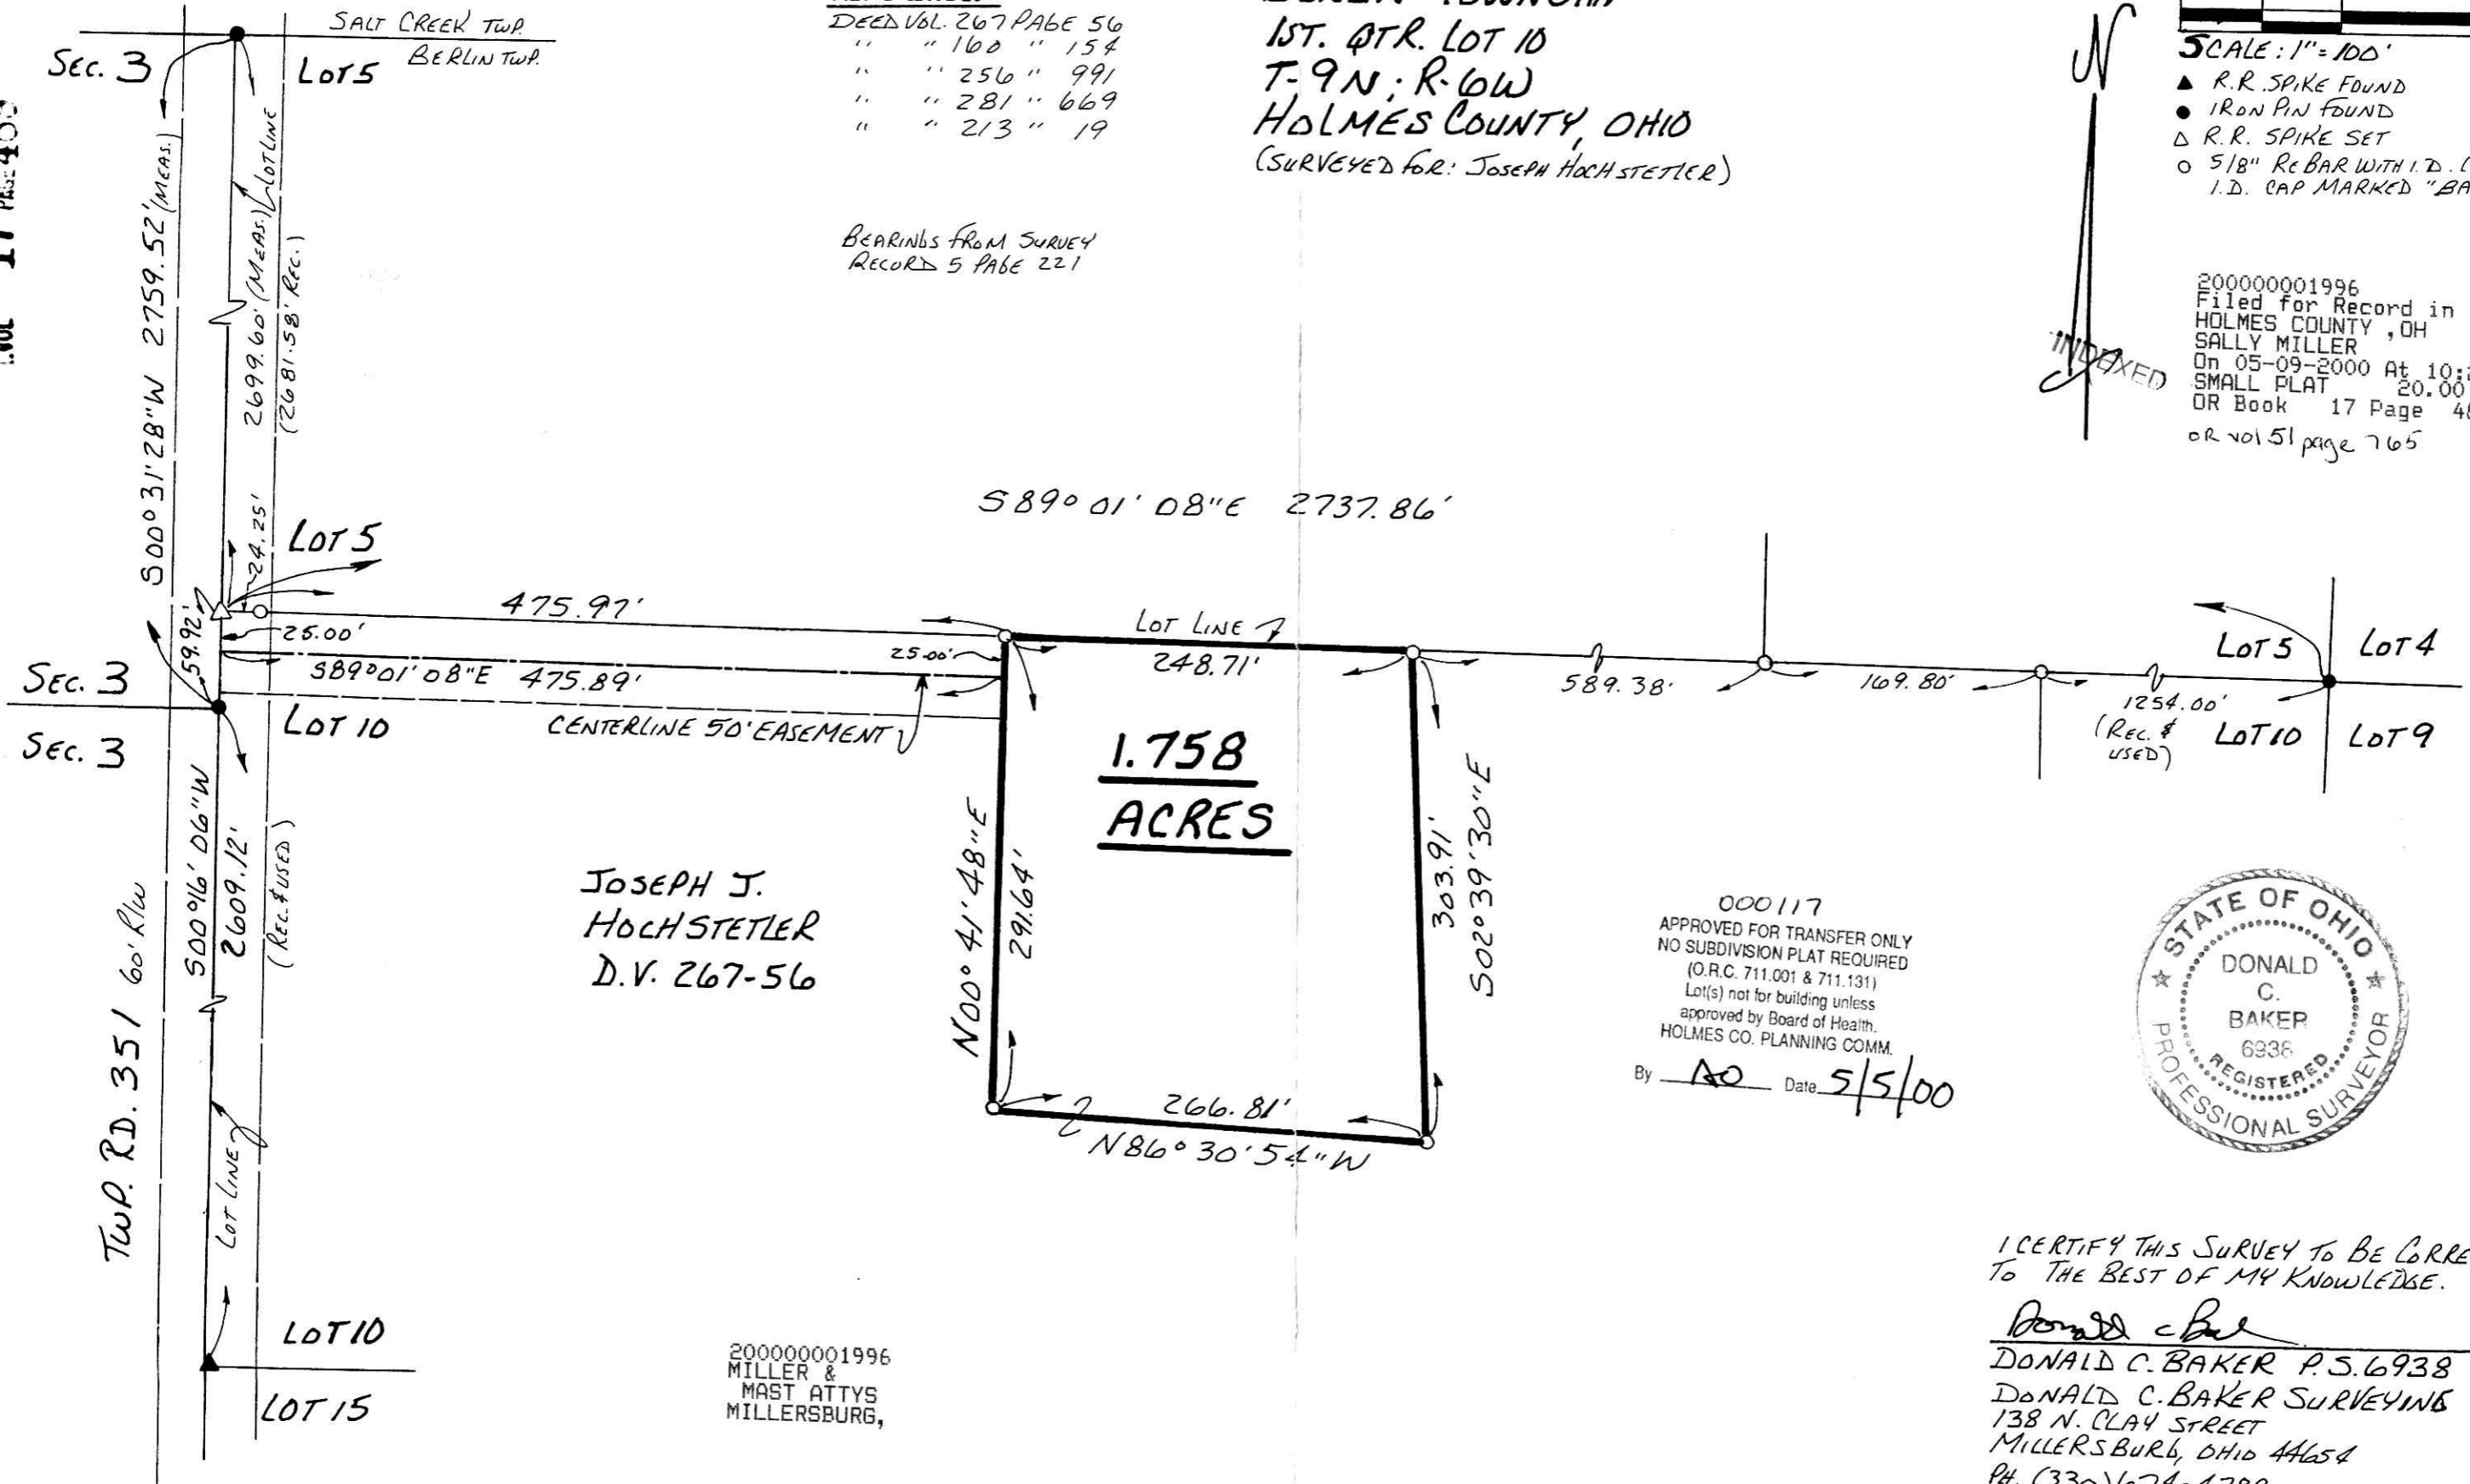

JOSEPH J.
HOCHSTETLER
D.V. 267-56

000117
APPROVED FOR TRANSFER ONLY
NO SUBDIVISION PLAT REQUIRED
(O.R.C. 711.001 & 711.131)
Lot(s) not for building unless
approved by Board of Health.
HOLMES CO. PLANNING COMM.
By AO Date 5/5/00



I CERTIFY THIS SURVEY TO BE CORRECT
TO THE BEST OF MY KNOWLEDGE.

Donald C. Baker
DONALD C. BAKER P.S. 6938
DONALD C. BAKER SURVEYING
138 N. CLAY STREET
MILLERSBURG, OHIO 44654
PH. (330) 674-4788

MARCH 23, 2000

#12900 - M.L. DAVIS
F.C.C. - F.D. BAKER

PLAT APPROVED

5/5/00

200000001996
MILLER &
MAST ATTYS
MILLERSBURG,