


BERLIN TOWNSHIP  
 4TH. QTR. LOT 23  
 T-9N; R-6W  
 HOLMES COUNTY, OHIO

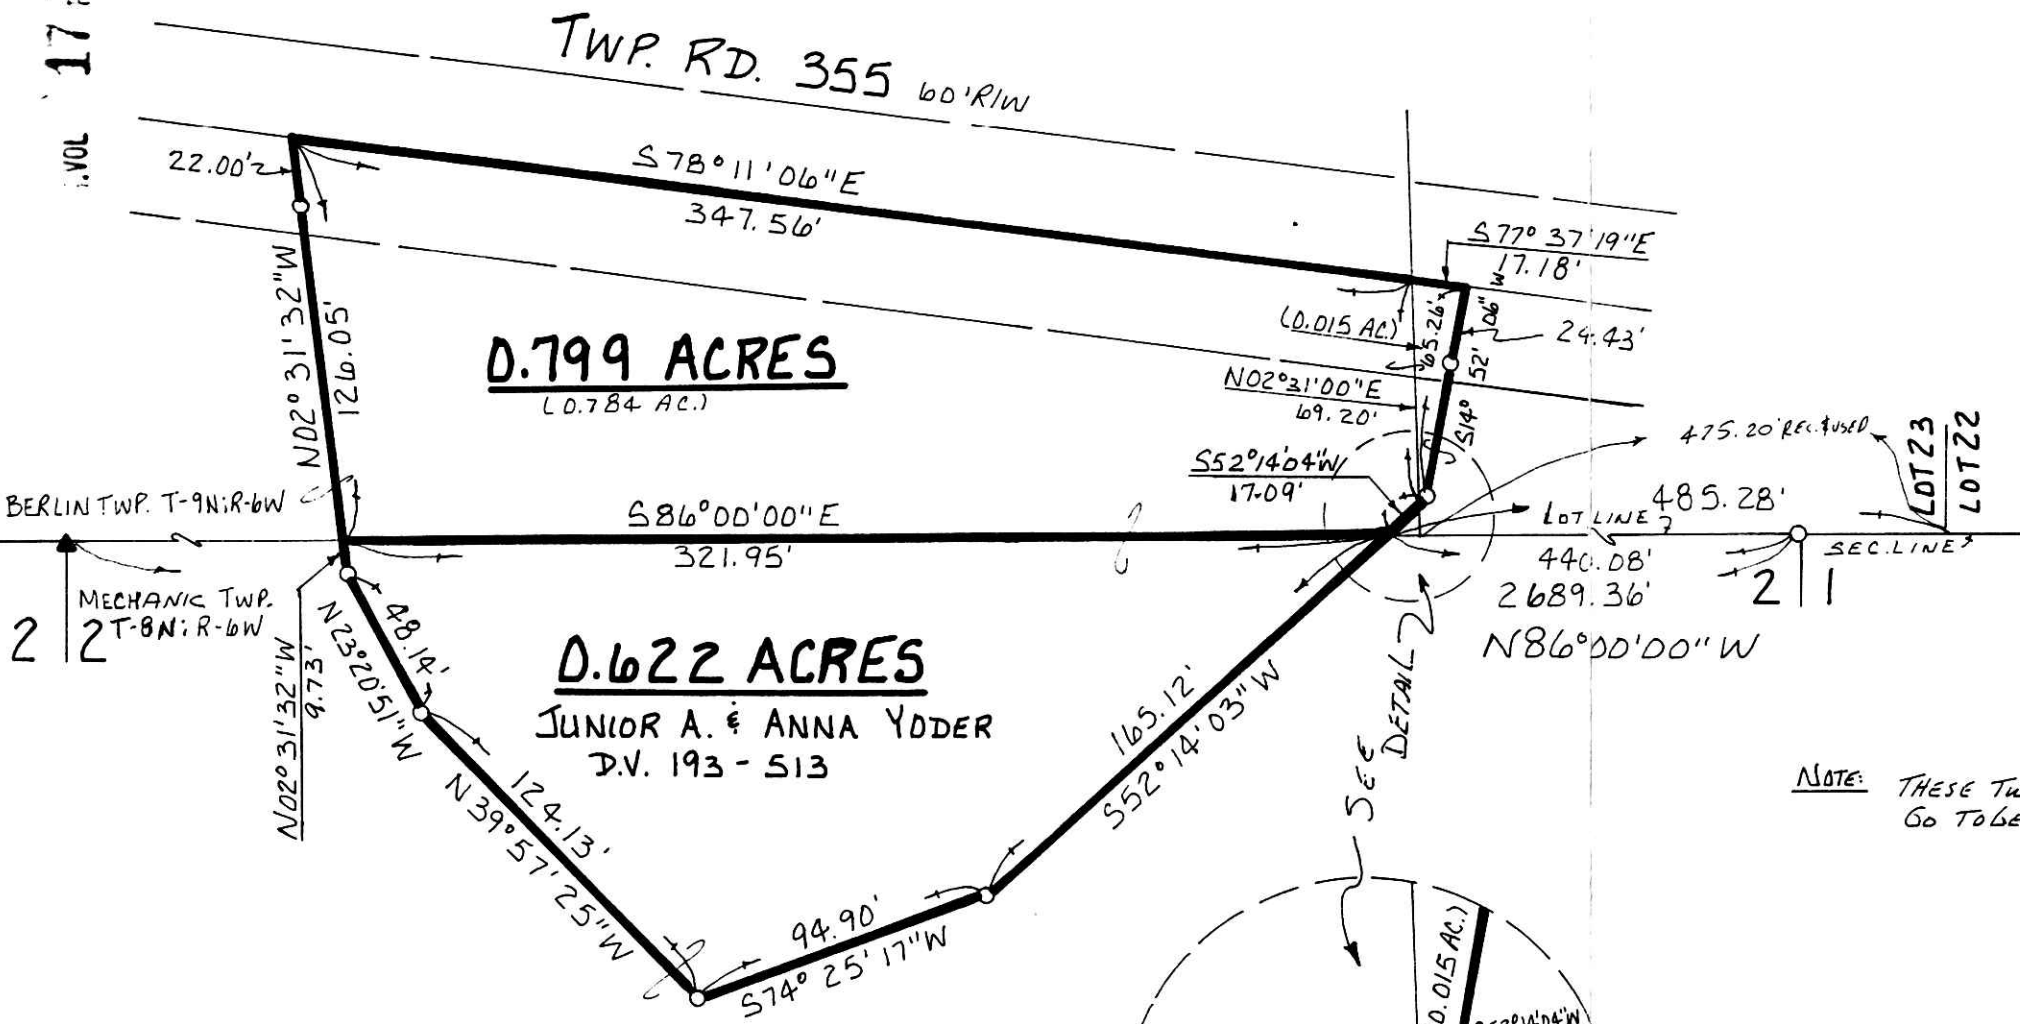

(SURVEYED FOR JUNIOR A. & ANNA YODER)

SCALE: 1" = 60'

▲ R.R. SPIKE FOUND  
 ○ 5/8" REBAR WITH I.D. CAP SET.  
 I.D. CAP MARKED "BAKER 6938"



REFERENCES:

- DEED VOL. 193 PAGE 513
- " " 169 " 511
- " " 267 " 208
- " " 267 " 210

BEARINGS FROM DEED Vol. 193 Pg. 513


NOTE: THESE TWO PARCELS GO TOGETHER.

200000002053  
 Filed for Record in  
 HOLMES COUNTY, OH  
 SALLY MILLER  
 On 05-11-2000 At 01:20 pm.  
 SMALL PLAT 20.00  
 OR Book 17 Page 494 - 494  
 OR Vol 51 pg 927

INDEXED

MECHANIC TOWNSHIP  
 N.E. QTR. SECTION 2  
 T-8N; R-6W  
 HOLMES COUNTY, OHIO

(SURVEYED FOR: JUNIOR A. & ANNA YODER)

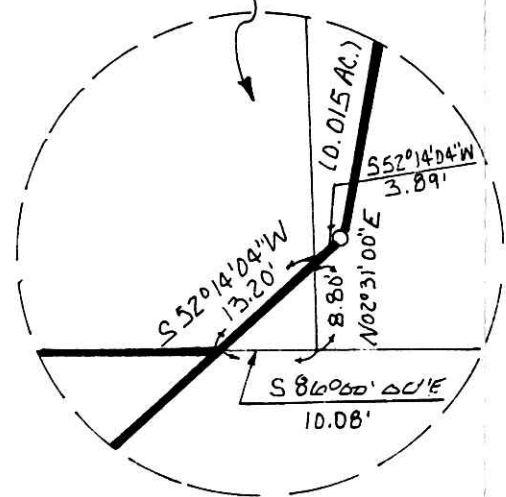

DETAIL - SCALE: 1" = 20'



I CERTIFY THIS SURVEY TO BE CORRECT TO THE BEST OF MY KNOWLEDGE.

*Donald C. Baker*  
 DONALD C. BAKER P.S. 6938  
 138 N. CLAY ST.  
 MILLERSBURG, OHIO 44654  
 PH: (330) 674-4788

JANUARY 27, 1999 #1899-FJM  
 F.C.C. - F.D. BAKER

000112  
 APPROVED FOR TRANSFER ONLY  
 NO SUBDIVISION PLAT REQUIRED  
 (O.R.C. 711.001 & 711.131)  
 Lot(s) not for building unless  
 approved by Board of Health.  
 HOLMES CO. PLANNING COMM.  
 By AO Date 5/5/00

200000002053  
 PLAT APPROVED BY JUNIOR A. & ANNA YODER  
 5540 TR 355  
 MILLERSBURG, OH 44654  
5/5/00